


REVISED	RWA REGION	STATE	FEDERAL AID PROJECT	ROUTE	STATE PROJECT	SHEET NO.
	3	VA		620	0620-099-176.RW-201 C-501	7

SURVEYED BY: B. HARRIS, 07/29/25-26/51
SUPERVISED BY: SHERYL STALLINGS, 07/29/25-36/26
DESIGNED BY: LEE CULBERTSON, 07/29/25-35/00
CADD OPERATOR: [unreadable], 07/29/25-37/00
REVISED BY:

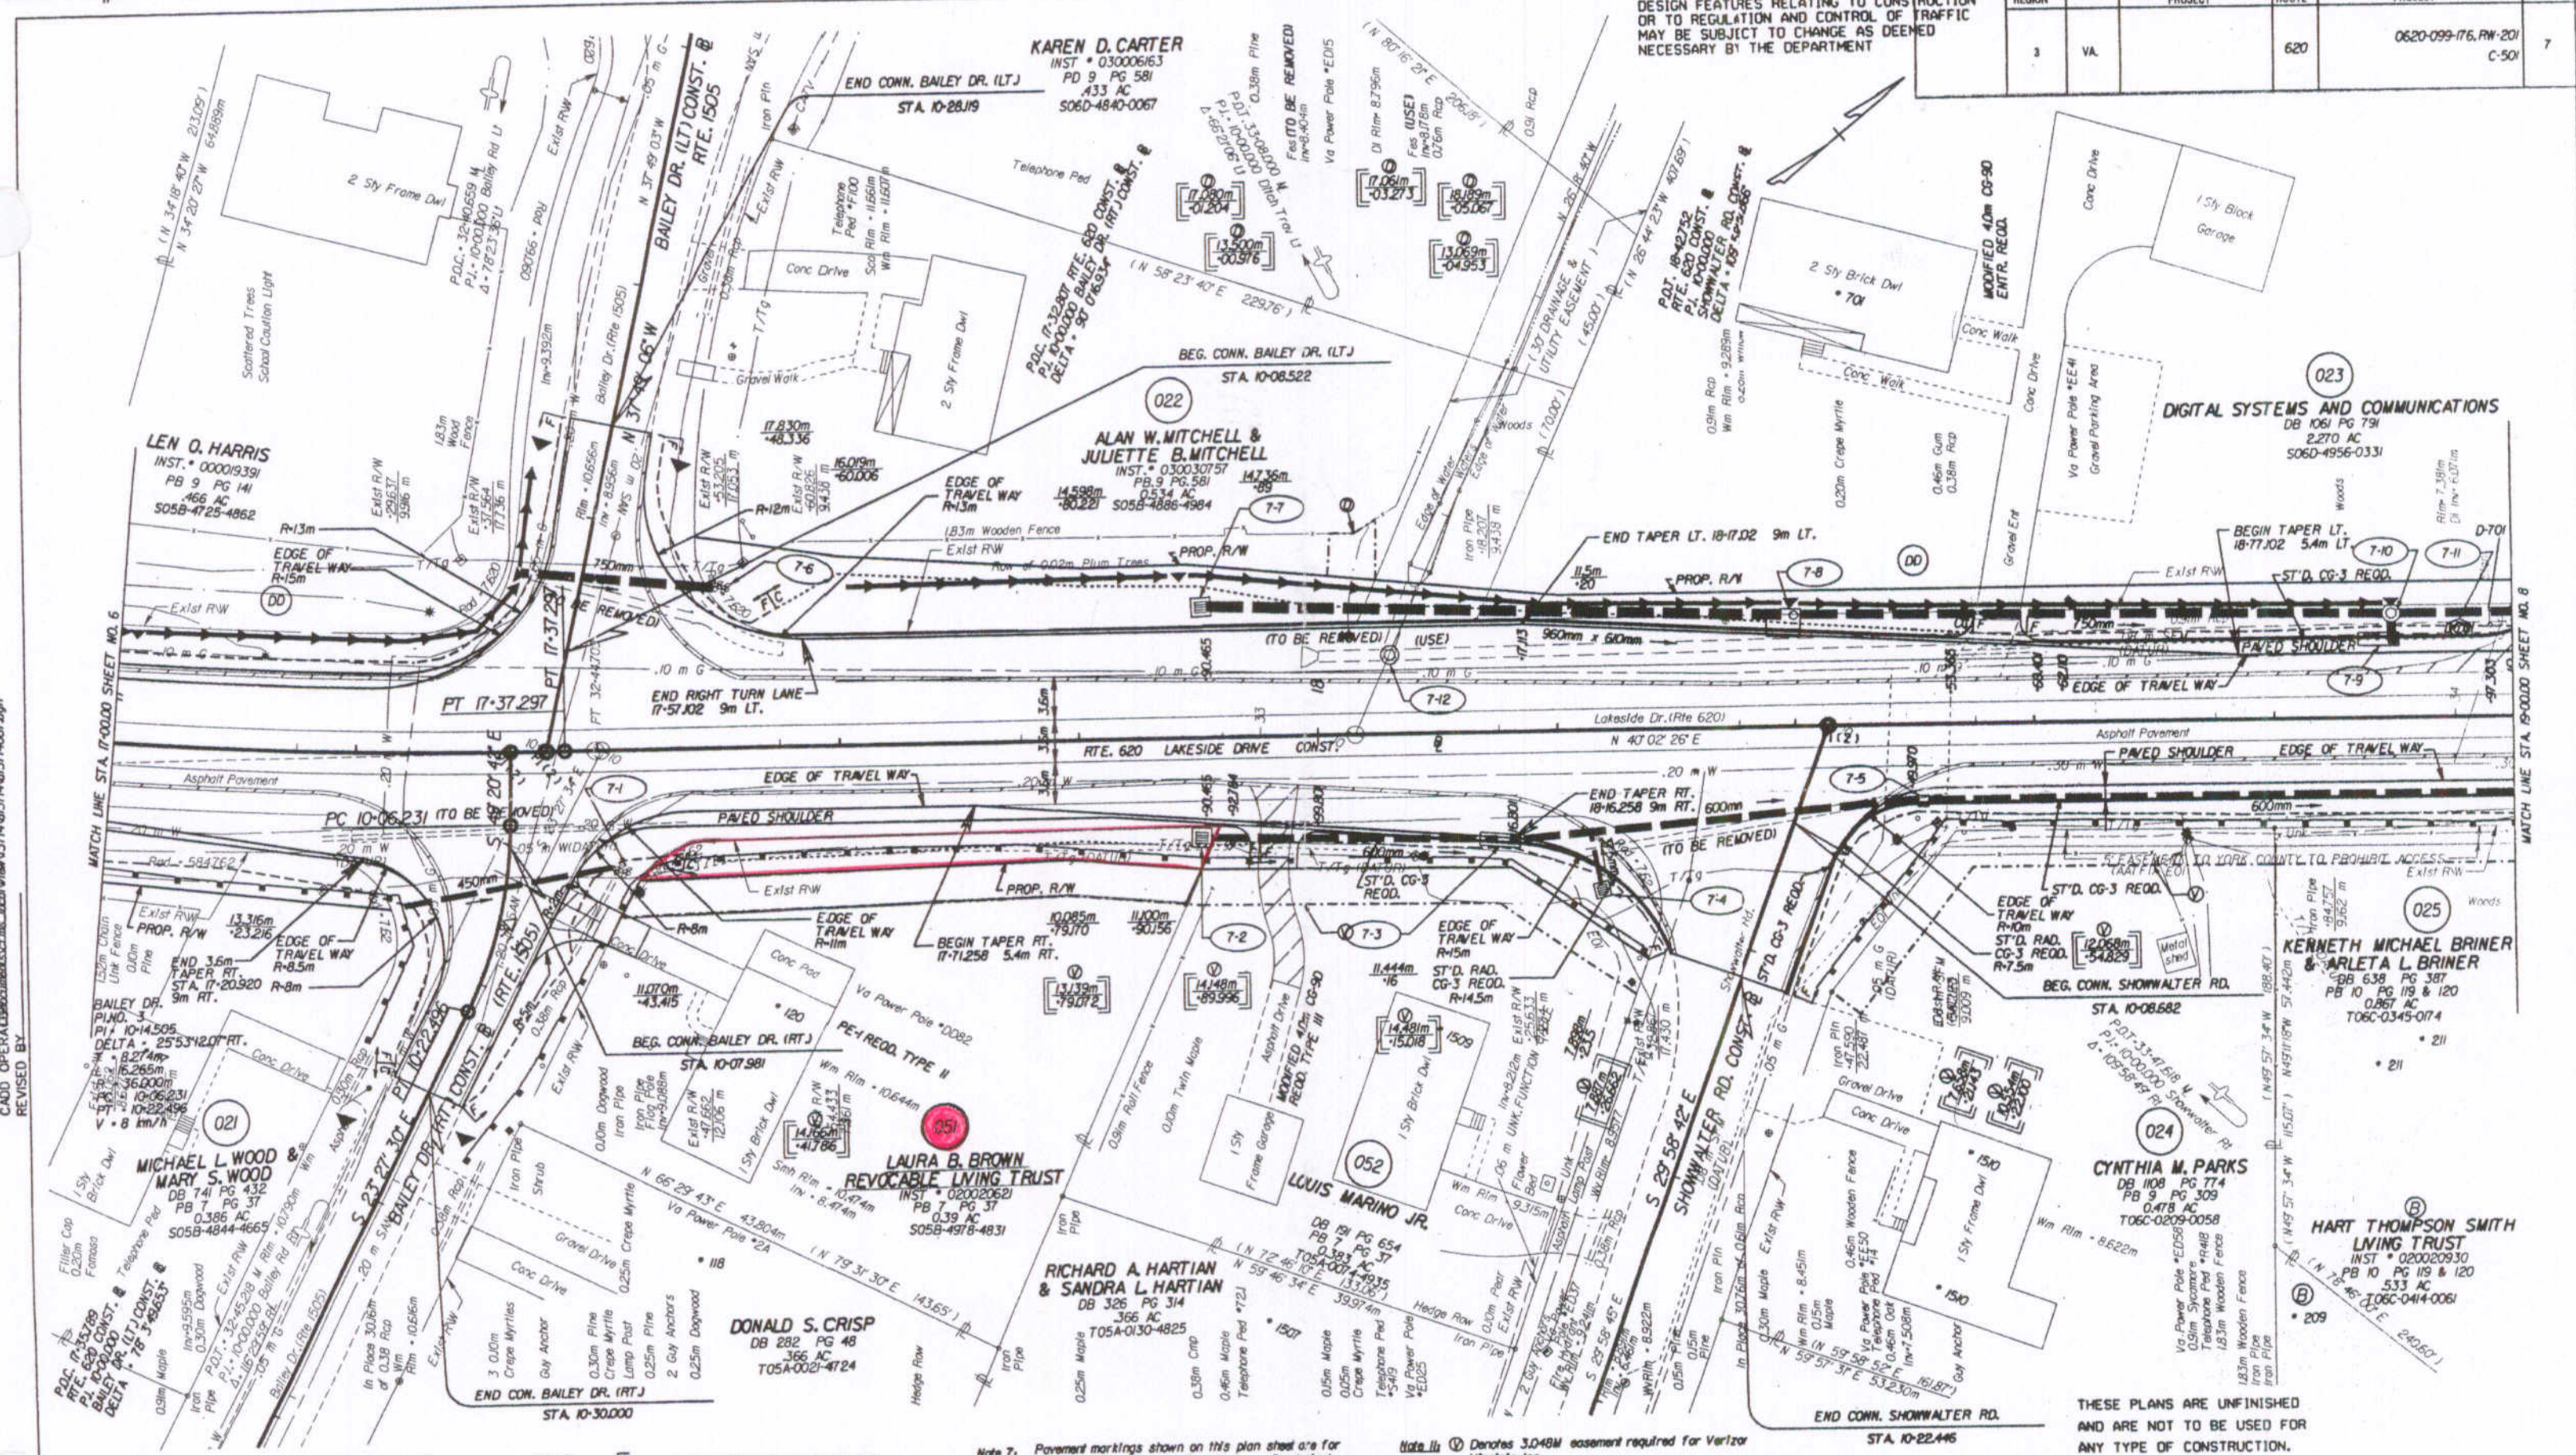


- Note 1: See General Notes For Erosion & Siltation legend.
- Note 2: Figures in parenthesis and dot-dot-dashed lines denote temporary easements.
- Note 3: Figures in brackets and dot-dashed lines denote permanent easements.
- Note 4: Figures in double brackets and dot-dashed lines denote utility easements.

- Note 5: [C] Denotes Construction Units In Cuts
- Note 6: [F] Denotes Construction Units In Fills
- Note 7: [Symbol] For drainage descriptions see sheets 2D thru 2D(3).
- Note 8: All existing pipe and structure are to be used unless otherwise noted.

- Note 9: [Symbol] Denotes demolition of pavement.
- Note 10: Suitable transition to existing pavement to be provided if found necessary as directed by the engineer.
- Note 11: [Symbol] Denotes 3.048m easement required for Verizon Virginia Inc.
- Note 12: [Symbol] Denotes variable overhead and underground easement required for Dominion VA Power.

THESE PLANS ARE UNFINISHED AND ARE NOT TO BE USED FOR ANY TYPE OF CONSTRUCTION.

ADDITIONAL EASEMENTS FOR UTILITY RELOCATIONS MAY BE REQUIRED BEYOND THE PROPOSED RIGHT-OF-WAY SHOWN ON THESE PLANS.

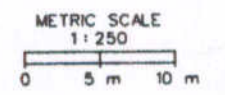

PLAN NO.	PROJECT	FILE NO.	SHEET NO.
A	0620-099-176		7

State Highway Plat Book No. 9 Page 161