


SURVEYED BY - J.B. HANCOCK (751) 253-5137
SUPERVISED BY - P.J. BYRUM (751) 925-2557
DESIGNED BY - J.D. WINSTEAD (751) 925-2556
HAMPTON ROADS DISTRICT DESIGN UNIT

DESIGN FEATURES RELATING TO CONSTRUCTION OR TO REGULATION AND CONTROL OF TRAFFIC MAY BE SUBJECT TO CHANGE AS DEEMED NECESSARY BY THE DEPARTMENT

REVISED 03/23/06	STATE VA.	FEDERAL AID PROJECT	ROUTE 17	STATE PROJECT 6017-099-129, RW-201, C-501	SHEET NO. 21
---------------------	--------------	------------------------	-------------	--	-----------------

THESE PLANS ARE UNFINISHED AND ARE NOT TO BE USED FOR ANY TYPE OF CONSTRUCTION.

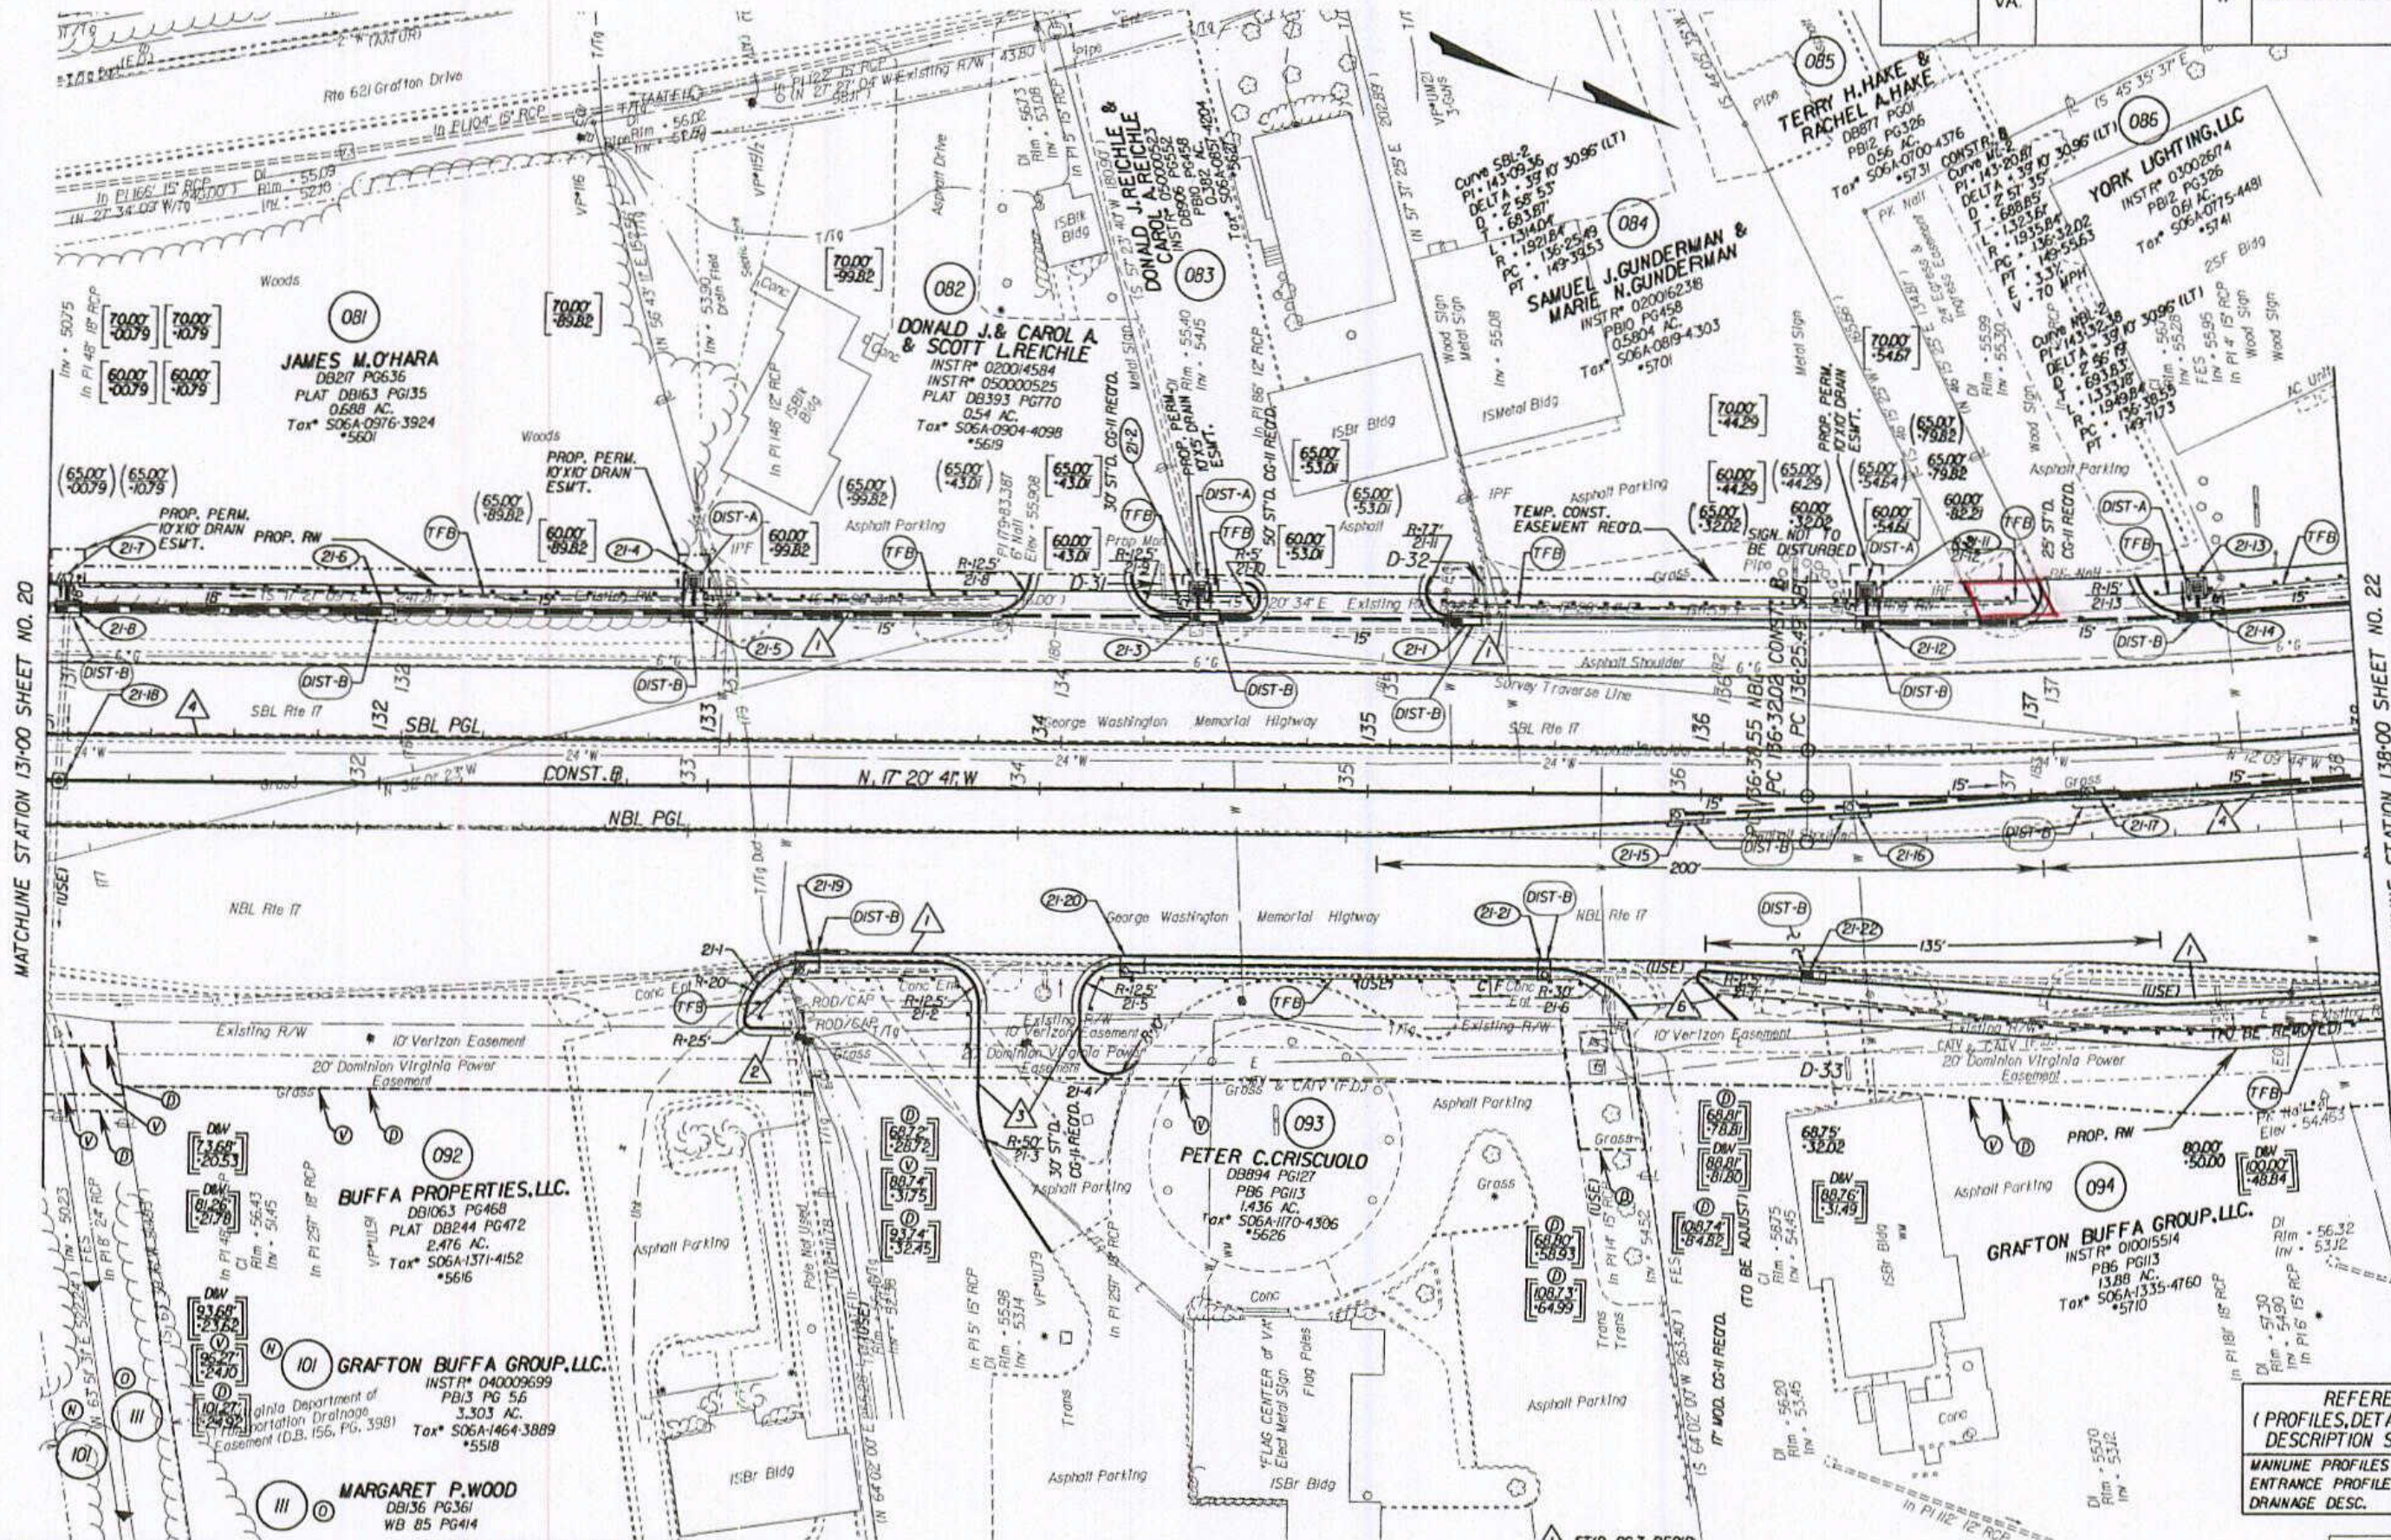

MATCHLINE STATION 131+00 SHEET NO. 20

MATCHLINE STATION 138+00 SHEET NO. 22

130 1-8-2
137 1-0-5

6/7/2006 15:52:02

NOTE: PGL DENOTES PROFILE GRADE LINE
NOTE: SEE GENERAL NOTES FOR E&S LEGEND
○ DENOTES DRAINAGE STRUCTURE NUMBER

Note: Figures in brackets and dot - dashed lines denote Permanent Easements.
V Denotes variable easement required for Verizon Virginia
D Denotes variable easement required for Dominion Virginia Power

Note: Figures in parenthesis and dot - dot - dashed lines denote Temporary Easements.

--- Denotes Construction Limits In Cuts
--- Denotes Construction Limits In Fills

- 1 ST'D. CG-7 RECD.
- 2 ST'D. CG-6 RECD.
- 3 ST'D. CG-2 RECD.
- 4 ST'D. MS-2 RECD.
- 6 ST'D. CG-3 RECD.

REFERENCES
(PROFILES, DETAIL & DRAINAGE DESCRIPTION SHEETS, ETC.)

MAINLINE PROFILES	21A
ENTRANCE PROFILES	24H
DRAINAGE DESC.	21H1 - 21H7



PLAN NO.	PROJECT	FILE NO.	SHEET NO.
	6017-099-129		21

State Highway 9
Doc INSTR# 060023002
Plat Book No. 9 Page 262