

THESE PLANS ARE UNFINISHED
 AND ARE NOT TO BE USED FOR
 ANY TYPE OF CONSTRUCTION.

MATCHLINE STATION 96+00 SHEET NO. 15


NOTE: PGL DENOTES PROFILE GRADE LINE
 NOTE: SEE GENERAL NOTES FOR EAS LEGEND
 DENOTES DRAINAGE STRUCTURE NUMBER

Note: Figure in brackets and dot - dashed lines
 denotes vehicle assessment required for Dominion Virginia Power
 denotes vehicle assessment required for Dominion Virginia Power

Note: Figure in parenthesis and dot - dashed lines
 denotes temporary easements

Note: Figure in parenthesis and dot - dashed lines
 denotes construction limits in cuts
 denotes construction limits in fills

PLAN NO. 6017-099-129
 PROJECT
 FILE NO.
 SHEET NO. 16

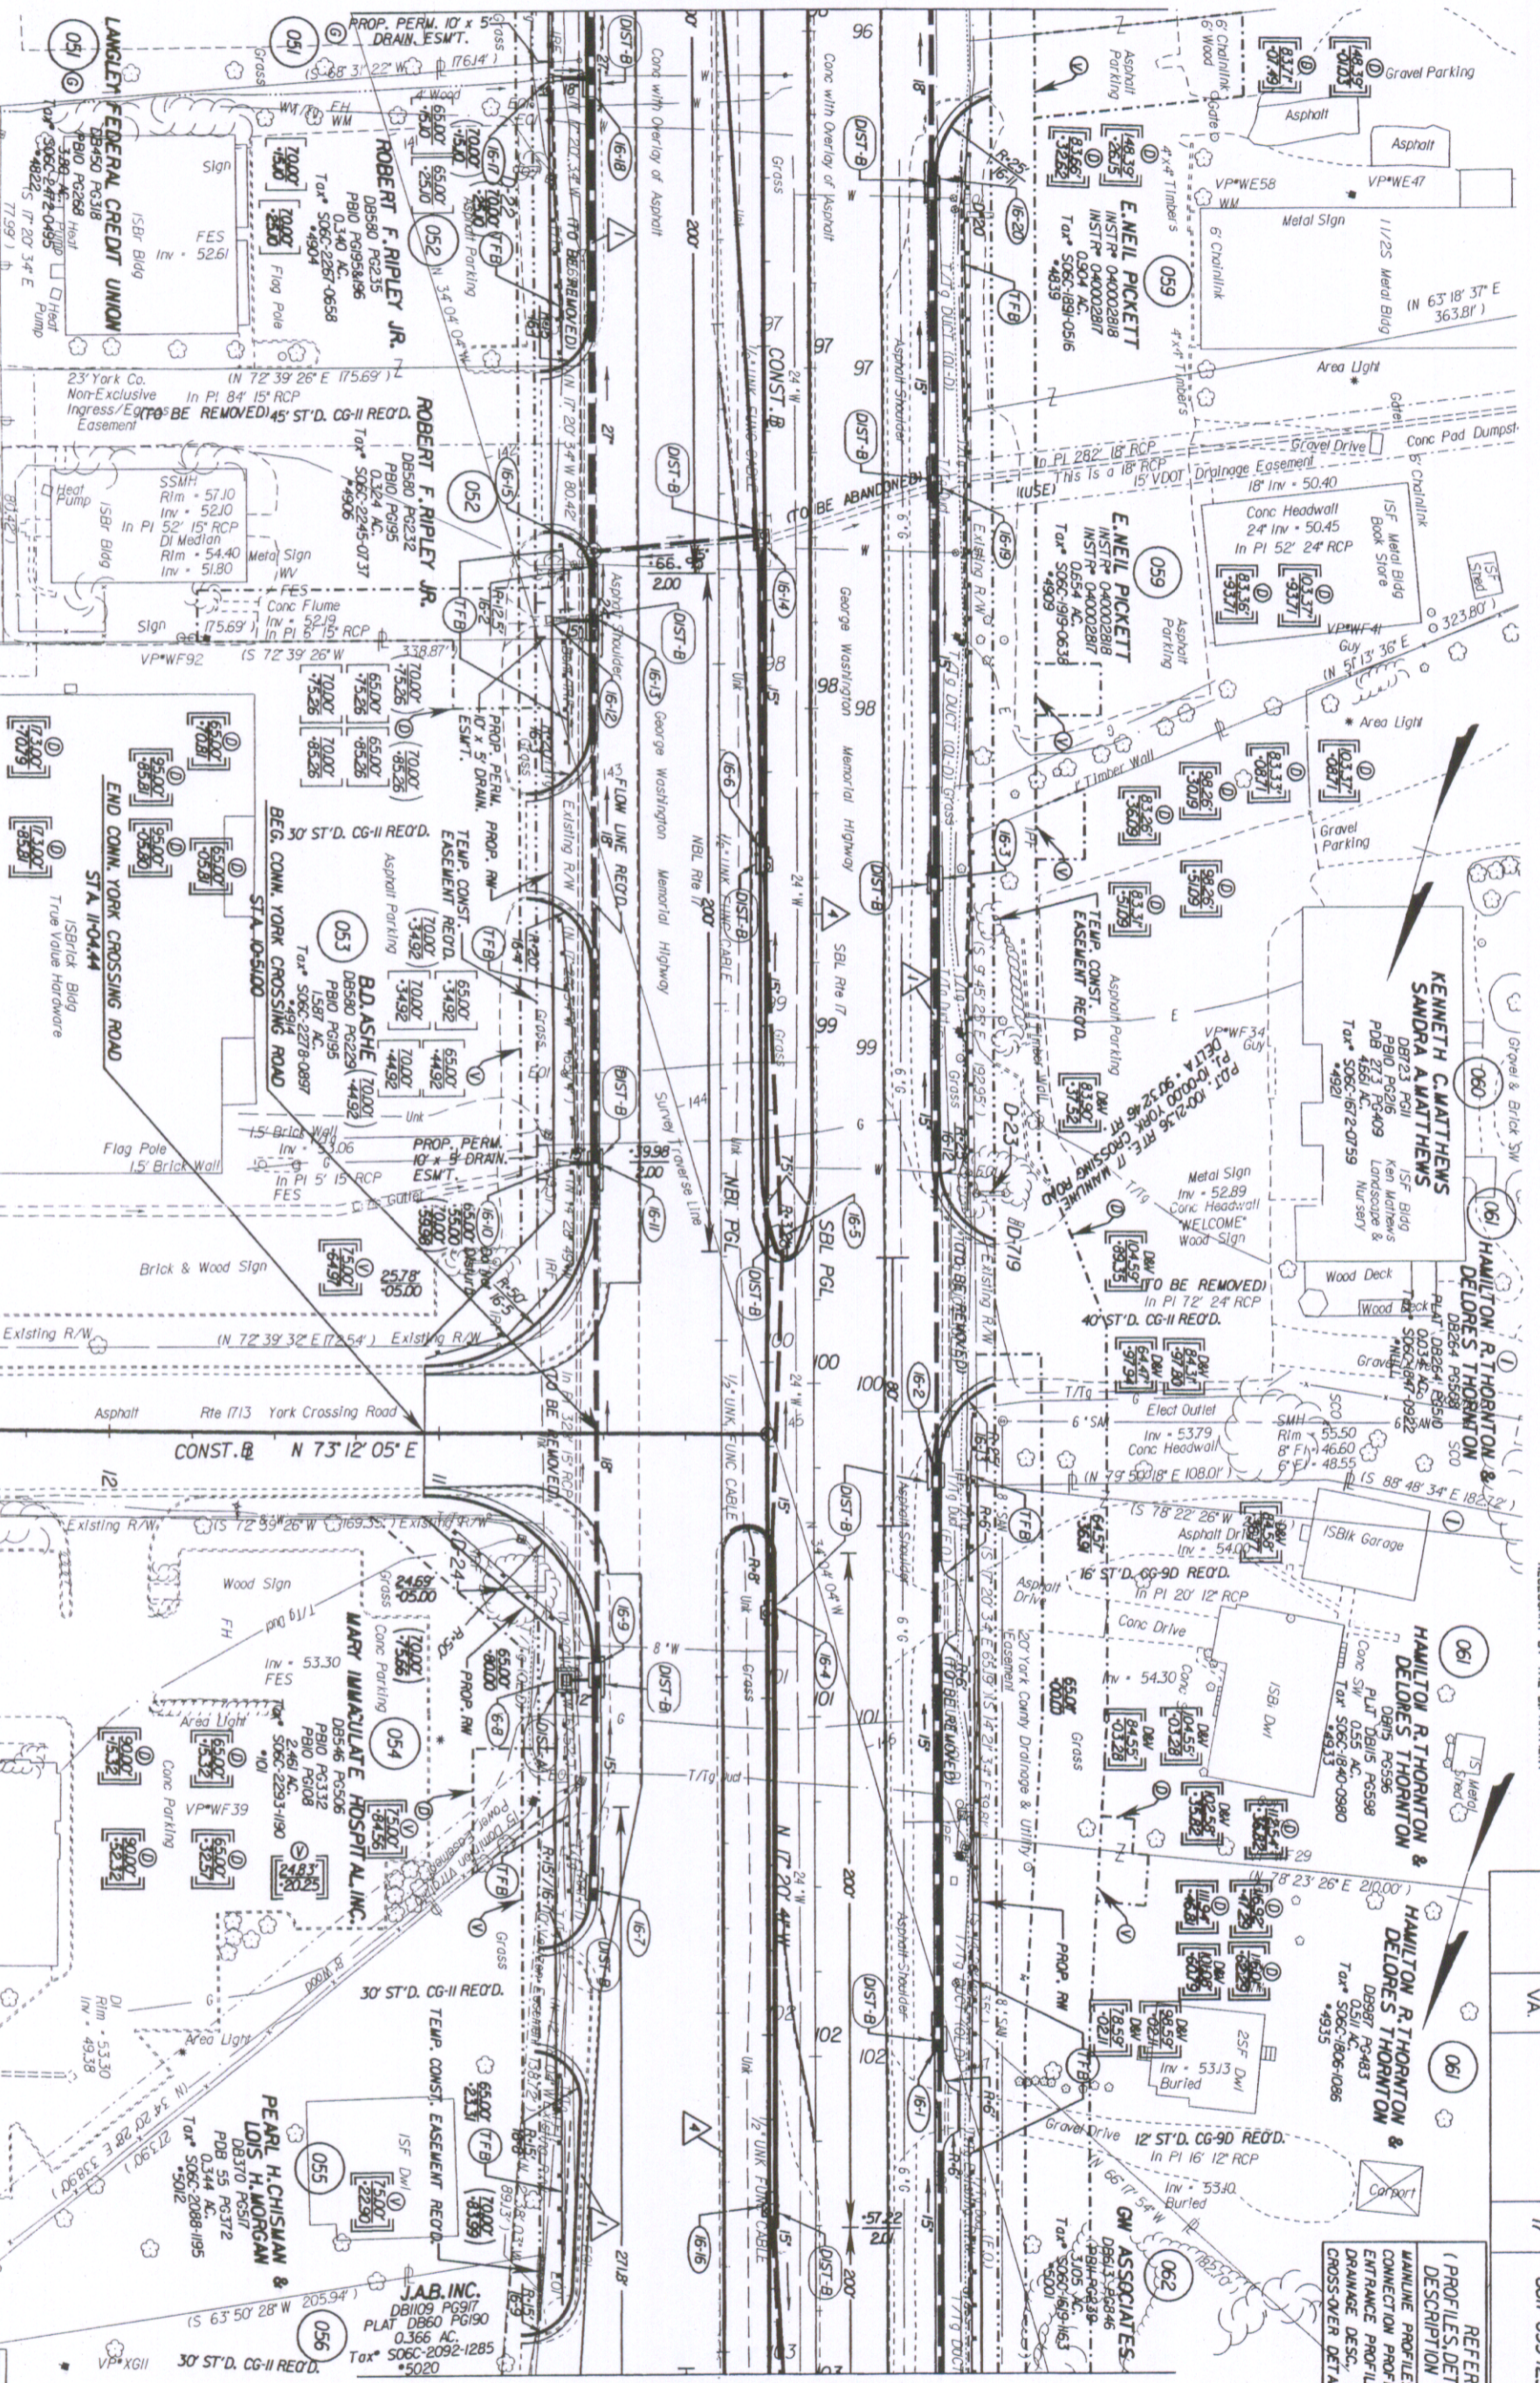

MATCHLINE STATION 103+00 SHEET NO. 17

Just # 060025747 State Highway Book No. 17

OR TO REGULATION AND CONTROL OF TRAFFIC
 MAY BE SUBJECT TO CHANGE AS DEEMED
 NECESSARY BY THE DEPARTMENT

02/05/05	VA.	17	6017-099-129, RW-201, C-501	16
----------	-----	----	-----------------------------	----

REFERENCES
 (PROFILES DETAIL & DRAINAGE DESCRIPTION SHEETS, ETC.)

MANHOLE PROFILES	16A
CONNECTION PROFILES	16B
ENTRANCE PROFILES	24F
DRAINAGE DES.	24H - 24I7
CROSS-OVER DETAIL	2E