

SURVEYED BY...  
SUPERVISED BY...  
DESIGNED BY...  
HAMPTON ROADS DISTRICT DESIGN UNIT


THESE PLANS ARE UNFINISHED AND ARE NOT TO BE USED FOR ANY TYPE OF CONSTRUCTION.

DESIGN FEATURES RELATING TO CONSTRUCTION OR TO REGULATION AND CONTROL OF TRAFFIC MAY BE SUBJECT TO CHANGE AS DEEMED NECESSARY BY THE DEPARTMENT

REVISION	DATE	STATE	FEDERAL AID	ROUTE	STATE	PROJECT	SHEET NO.
12/09/05	02/06/06	VA.		17		6017-099-129, RW-201, C-501	9
03/23/06							

REFERENCES  
(PROFILES, DETAIL & DRAINAGE DESCRIPTION SHEETS, ETC.)

MAINLINE PROFILES	9A
CONNECTION PROFILES	9C
ENTRANCE PROFILES	24B, C, I
DRAINAGE DESC.	2H(1) - 2H(7)
CROSS-OVER DETAIL	2E

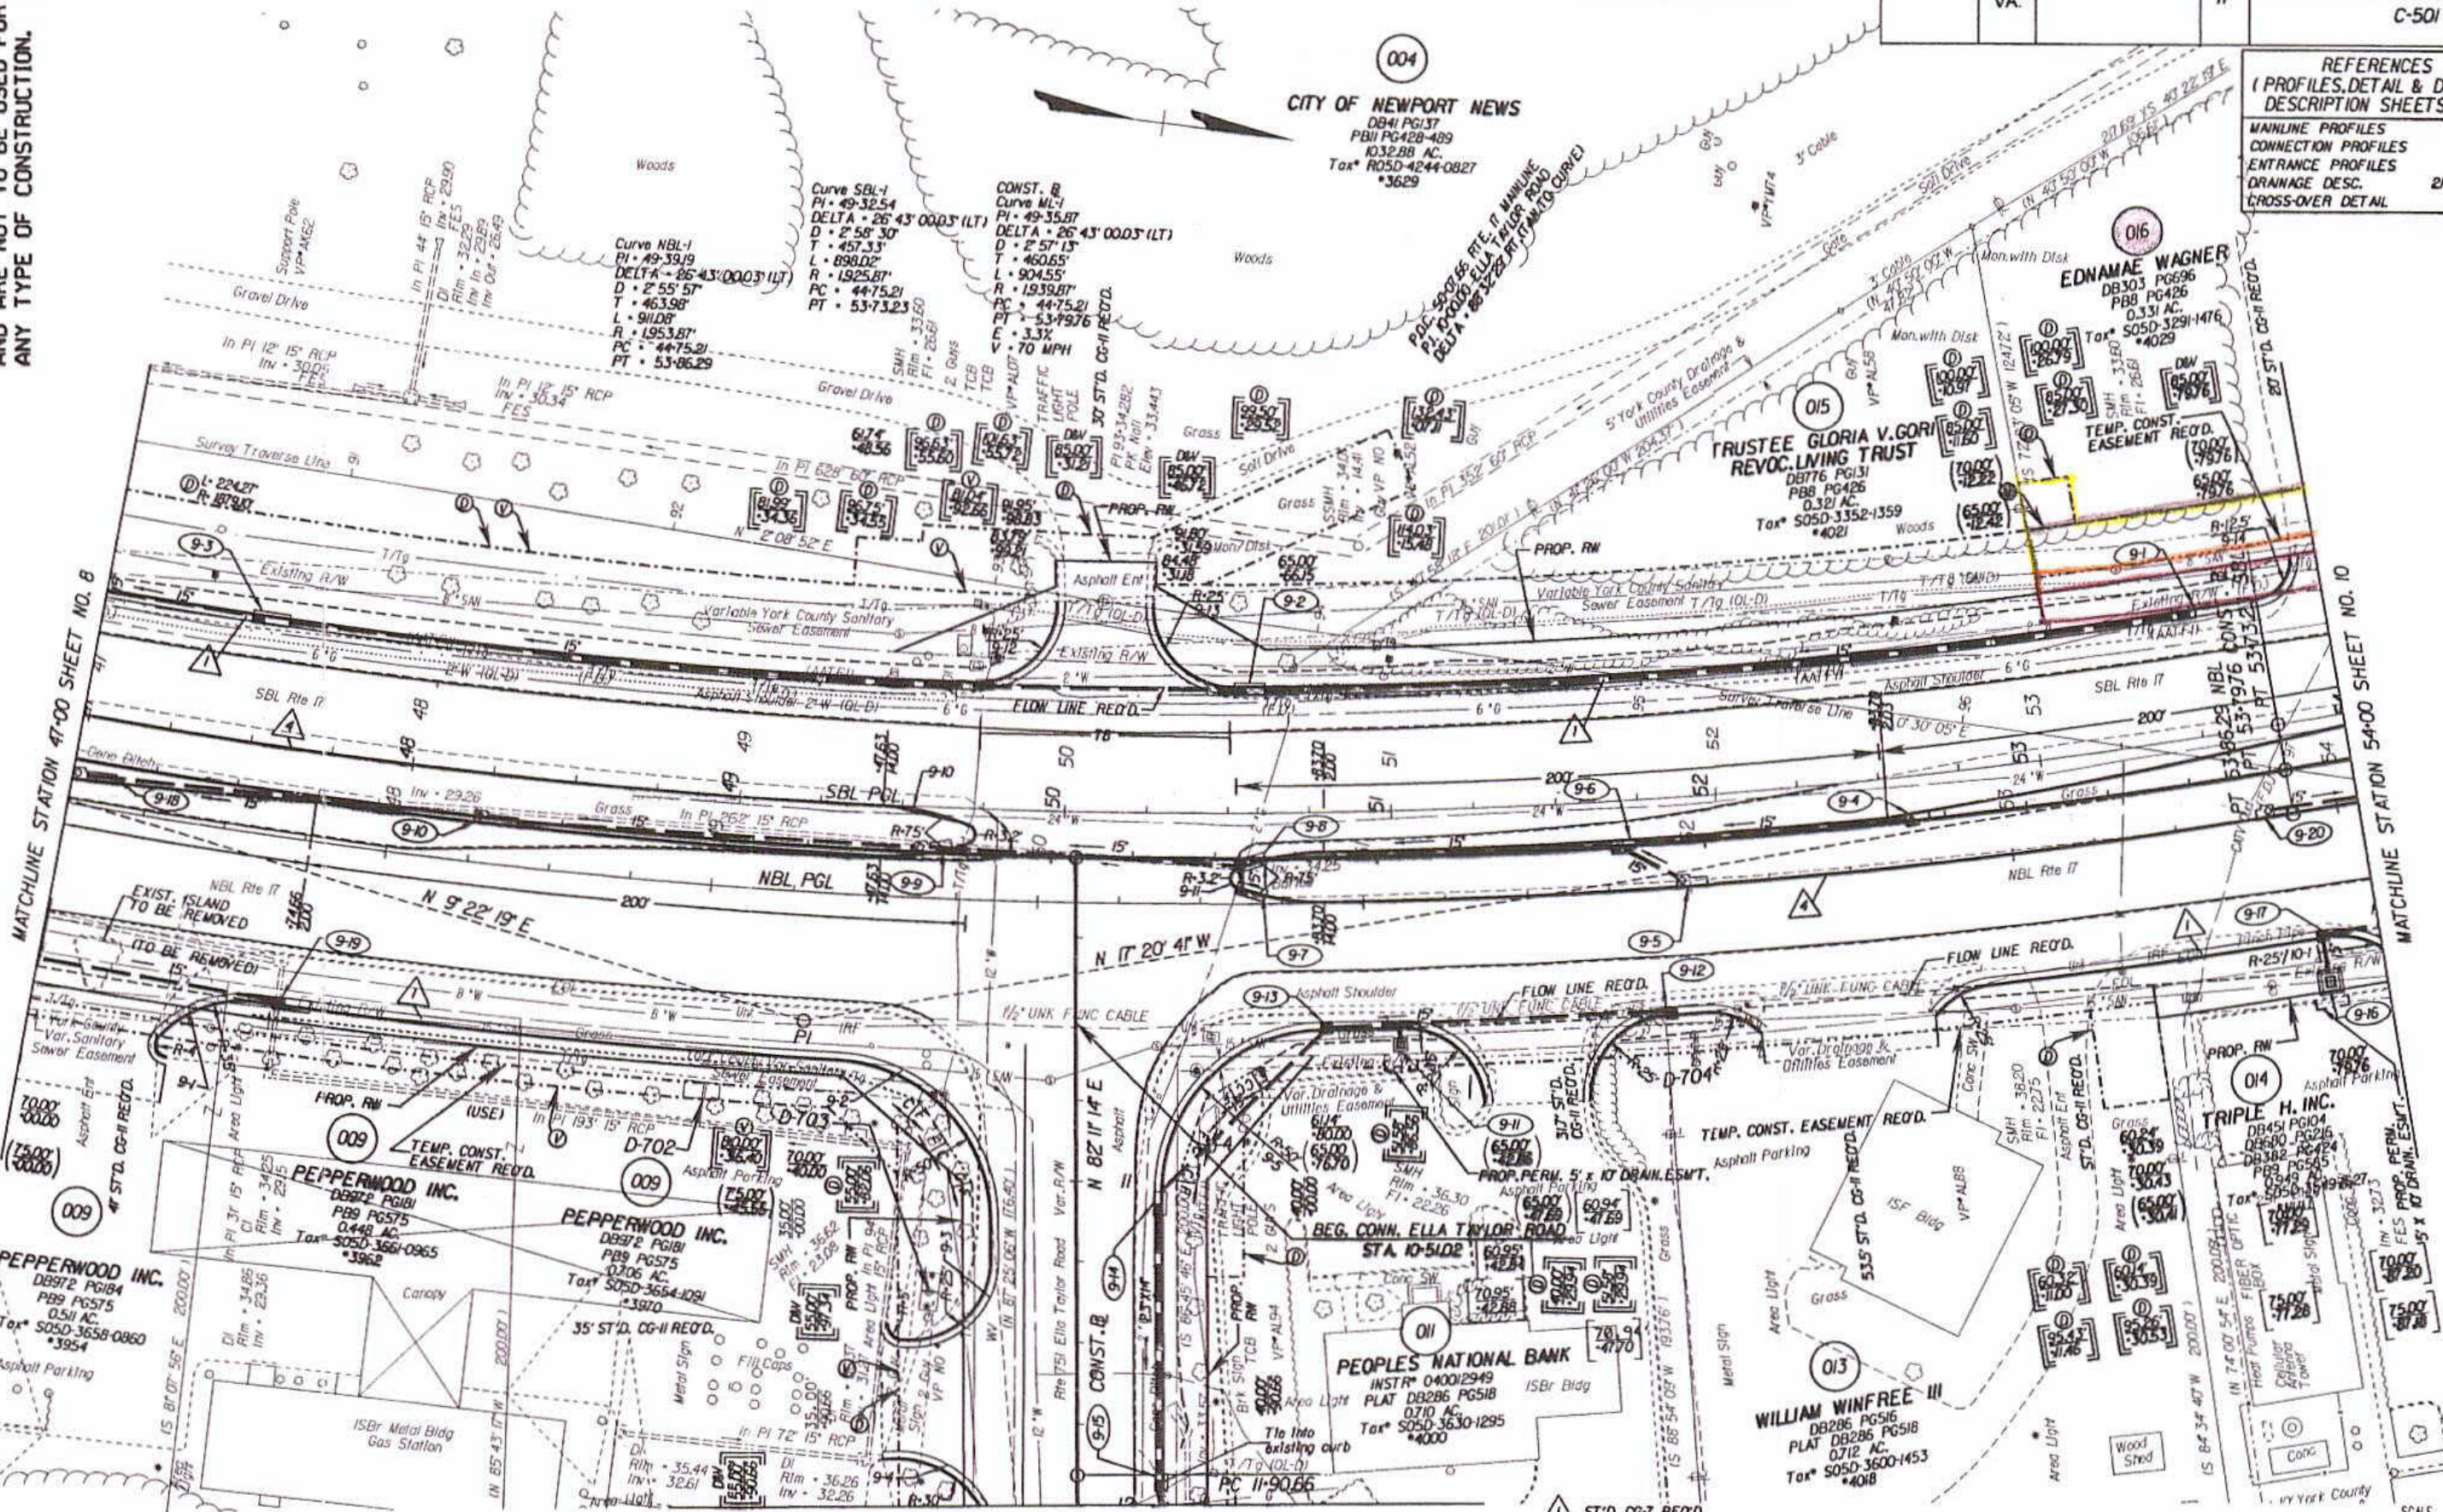

NOTE: PGL DENOTES PROFILE GRADE LINE  
NOTE: SEE GENERAL NOTES FOR E&S LEGEND  
○ DENOTES DRAINAGE STRUCTURE NUMBER

Note: Figures in brackets and dot-dashed lines denote Permanent Easements.  
① Denotes variable easement required for Verizon Virginia  
② Denotes variable easement required for Dominion Virginia Power  
Note: Figures in parenthesis and dot-dot-dashed lines denote Temporary Easements.

--- Denotes Construction Limits In Cuts  
--- Denotes Construction Limits In Fills

△ ST'D. CG-7 REO'D.  
△ ST'D. MS-2 REO'D.  
△ ST'D. CG-3 REO'D.

PLAN NO.	PROJECT	FILE NO.	SHEET NO.
	6017-099-129		9

State Highway Plat Book No. 9 Page 286 Document inct# 0600