

Design File: c:\documents of ms_jacob\ref\60843\6084305.dgn Ref. File: c:\documents of ms_jacob\ref\60843\6084305.dgn Levels On: 1-63
 Ref. File: c:\documents of ms_jacob\ref\60843\6084305.dgn Levels On: 1-63
 Ref. File: c:\documents of ms_jacob\ref\60843\6084305.dgn Levels On: 1-63
SURVEYED BY: BOB HARMON 1/5/12 5:37
 SUPERVISED BY: PAUL BRUM 1/5/12 5:25
 DESIGNED BY: M.D. WINSTEAD 1/5/12 5:56
 HAMPTON ROADS DISTRICT DESIGN UNIT

THESE PLANS ARE UNFINISHED AND ARE NOT TO BE USED FOR ANY TYPE OF CONSTRUCTION.

Inst# 060031004
 Scale Highway 9
 Plat Book No. 9 Page 191


DESIGN FEATURES RELATING TO CONSTRUCTION OR TO REGULATION AND CONTROL OF TRAFFIC MAY BE SUBJECT TO CHANGE AS DEEMED NECESSARY BY THE DEPARTMENT

REVISION	STATE	FEDERAL NO	ROUTE	STATE	SHEET NO
	VA.		17	6017-099-129, RW-201, C-501	5

REFERENCES
 (PROFILES, DETAIL & DRAINAGE DESCRIPTION SHEETS, ETC.)

MAINLINE PROFILES	5A
CONNECTION PROFILES	5B
ENTRANCE PROFILES	?
DRAINAGE DESC.	2H11 - 2H71

004
 CITY OF NEWPORT NEWS
 DB41 PG137
 PB11 PG428-489
 103289 AC.
 Tax# R05D-4244-0827
 *3629

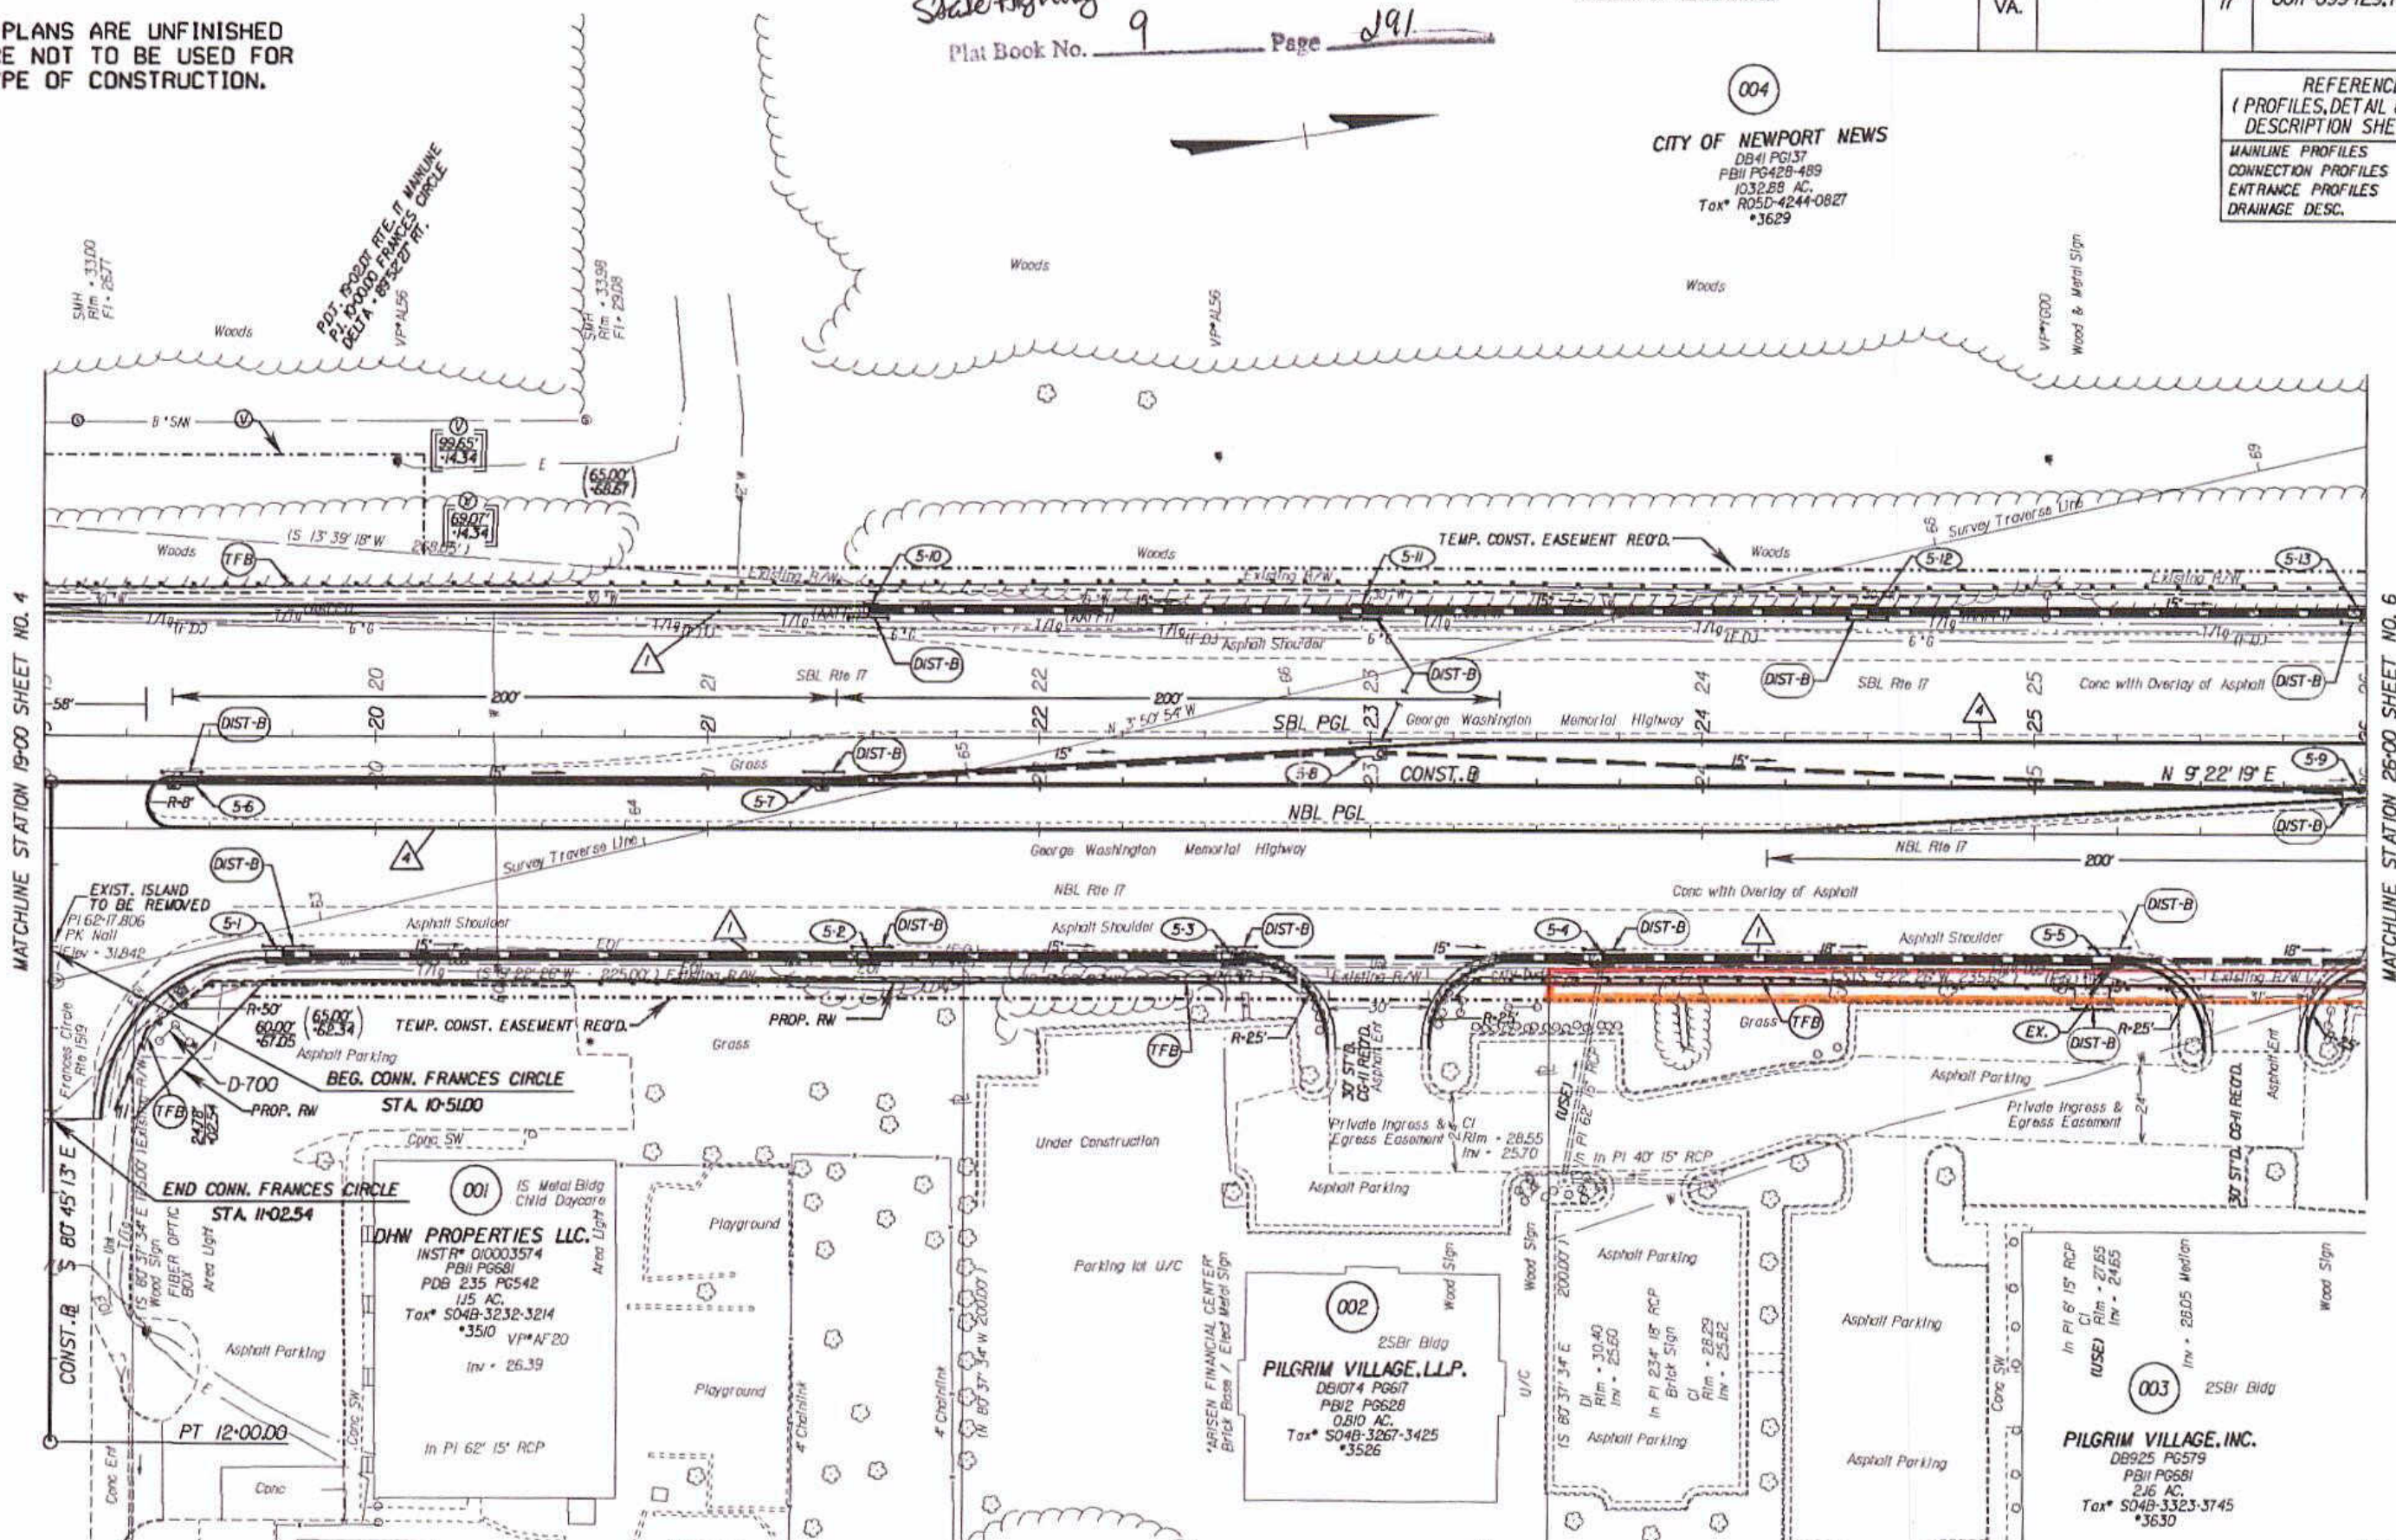

1 PGL DEMOTES PROFILE GRADE LINE
 2 SEE GENERAL NOTES FOR E&S LEGEND
 3 DENOTES DRAINAGE STRUCTURE NUMBER

Note: Figures in parenthesis and dot-dash lines denote Temporary Easements.
 Note: Figures in brackets and dot-dashed lines denote Permanent Easements.
 (V) Denotes variable easement required for Verizon Virginia

1 Denotes Construction Limits In Cuts
 2 Denotes Construction Limits In Fills

1 ST'D. CG-7 REQ'D.
 2 ST'D. MS-2 REQ'D.

SCALE 0 25 50'

PLAN NO.	PROJECT	FILE NO.	SHEET NO.
	6017-099-129		5