


SURVEYED BY BOB HARRIS (150) 253-5131
SUPERVISED BY J. K. HANNA, P.E. (757) 925-2406
DESIGNED BY K. D. MCKINNA, P.E. (757) 925-3622
HAMPTON ROADS DISTRICT DESIGN UNIT

UTILITY OWNERS:
SEE SHEET 3 FOR DETAILS.

DESIGN FEATURES RELATING TO CONSTRUCTION
OR TO REGULATION AND CONTROL OF TRAFFIC
MAY BE SUBJECT TO CHANGE AS DEEMED
NECESSARY BY THE DEPARTMENT

REVISED 03/23/06 12/16/08	STATE VA.	FEDERAL AID PROJECT	ROUTE 17	STATE PROJECT 6017-099-129, RW-201, C-501	SHEET NO. 24
---------------------------------	--------------	------------------------	-------------	--	-----------------

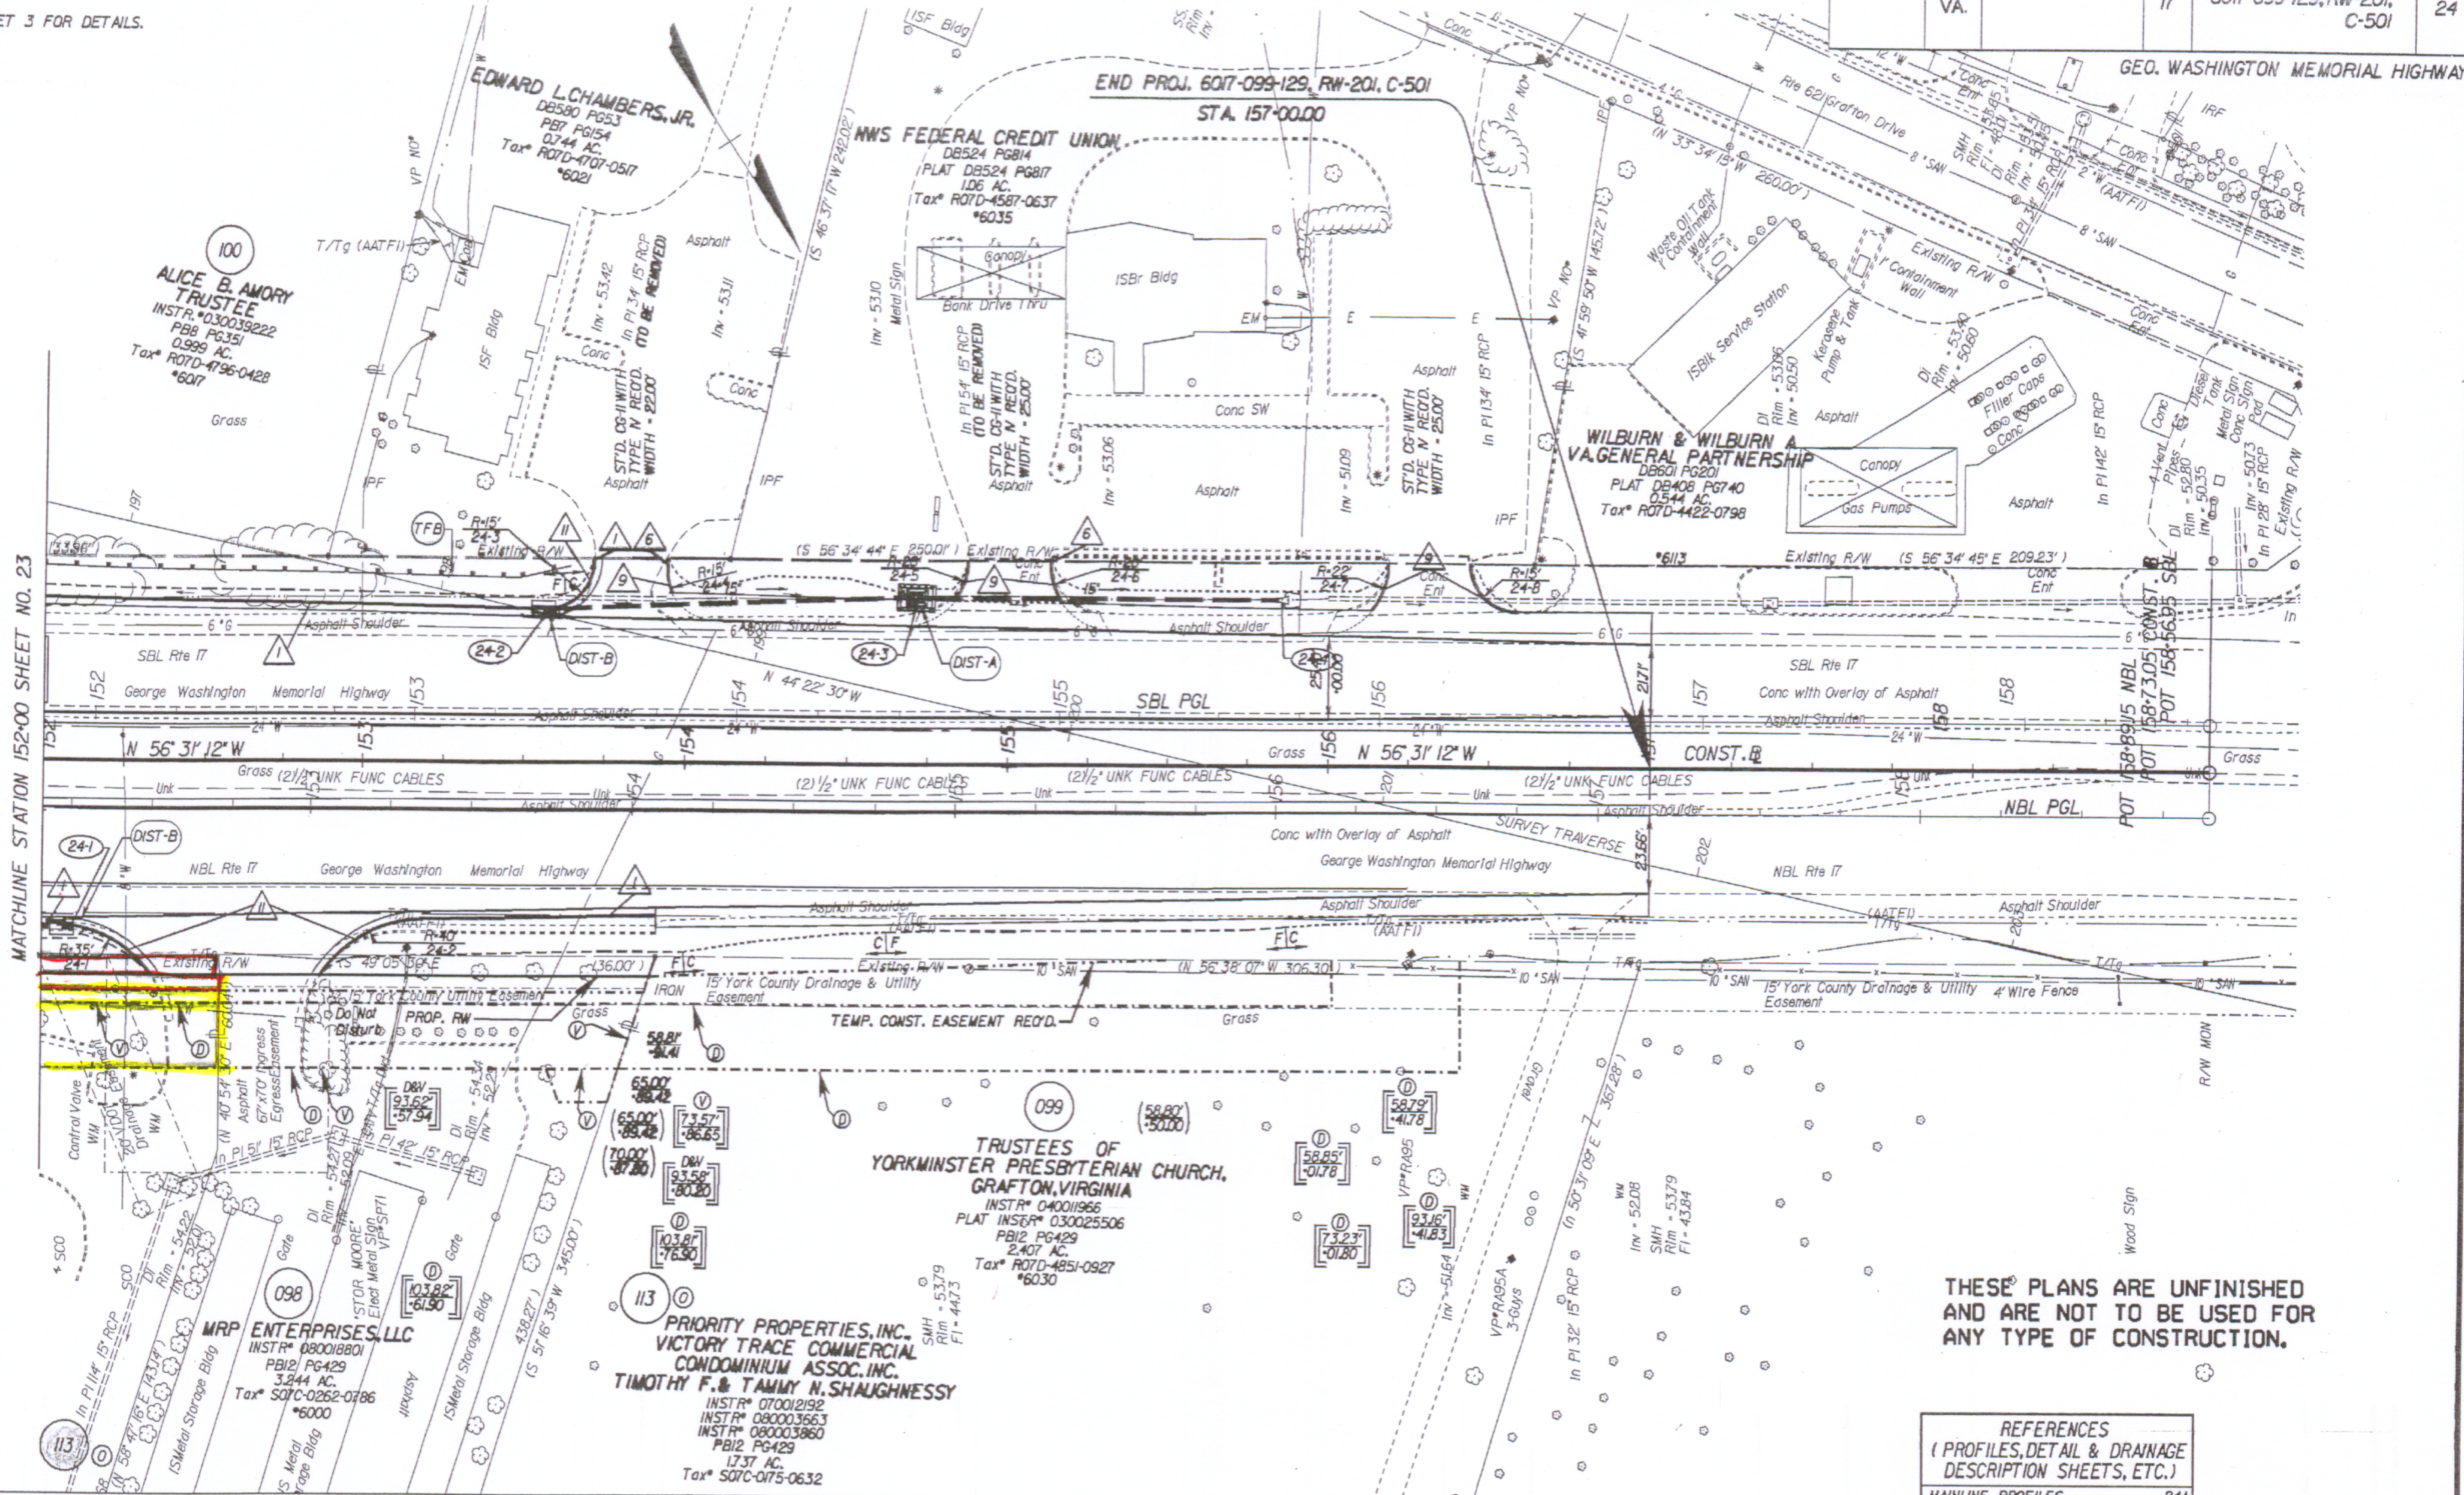


MATCHLINE STATION 152+00 SHEET NO. 23

THESE PLANS ARE UNFINISHED
AND ARE NOT TO BE USED FOR
ANY TYPE OF CONSTRUCTION.

REFERENCES
(PROFILES, DETAIL & DRAINAGE
DESCRIPTION SHEETS, ETC.)

MAINLINE PROFILES	24A
ENTRANCE PROFILES	?
DRAINAGE DESC.	2(H1) - 2(H7)

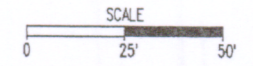

- LEGEND
- Denotes Drainage Structure Number
 - Denotes variable easement required for Verizon Virginia
 - Denotes variable easement required for Dominion Virginia Power
 - Figures without parenthesis or brackets and solid lines denote Proposed Right of Way.
 - Denotes Construction Limits In Cuts
 - Denotes Construction Limits In Fills
 - Denotes Profile Grade Line
 - Figures in parenthesis and dot-dot-dashed lines denote Temporary Easements.
 - Figures in double brackets and dot-dot-dashed lines denote Permanent Utility Easements.
 - ST'D. CG-7 REQ'D.
 - ST'D. CG-3 REQ'D.
 - ST'D. RAD. CG-3 REQ'D.
 - ST'D. RAD. CG-7 REQ'D.

NOTES
See General Notes for E&S Legend

PLAN NO.	PROJECT	FILE NO.	SHEET NO.
	6017-099-129		24

DOC # 0900061-18

State Hwy Plat Book # 11 - Pk 23