


FEDERAL WORKS AGENCY
 Docket No. Va. 44-907
 CHICKAHOMINY RIVER WATER SUPPLY FOR
 NEWPORT NEWS, VA.
 Plan of Water Line Easement acquired from
P. H. HAYNES
 District County State
 Grafton York Va.
 NEWSOM & ALDRICH
 ENGINEER - CONSULTANTS
 Scale: 1" = 400' May, 1942
PARCEL NO. 98

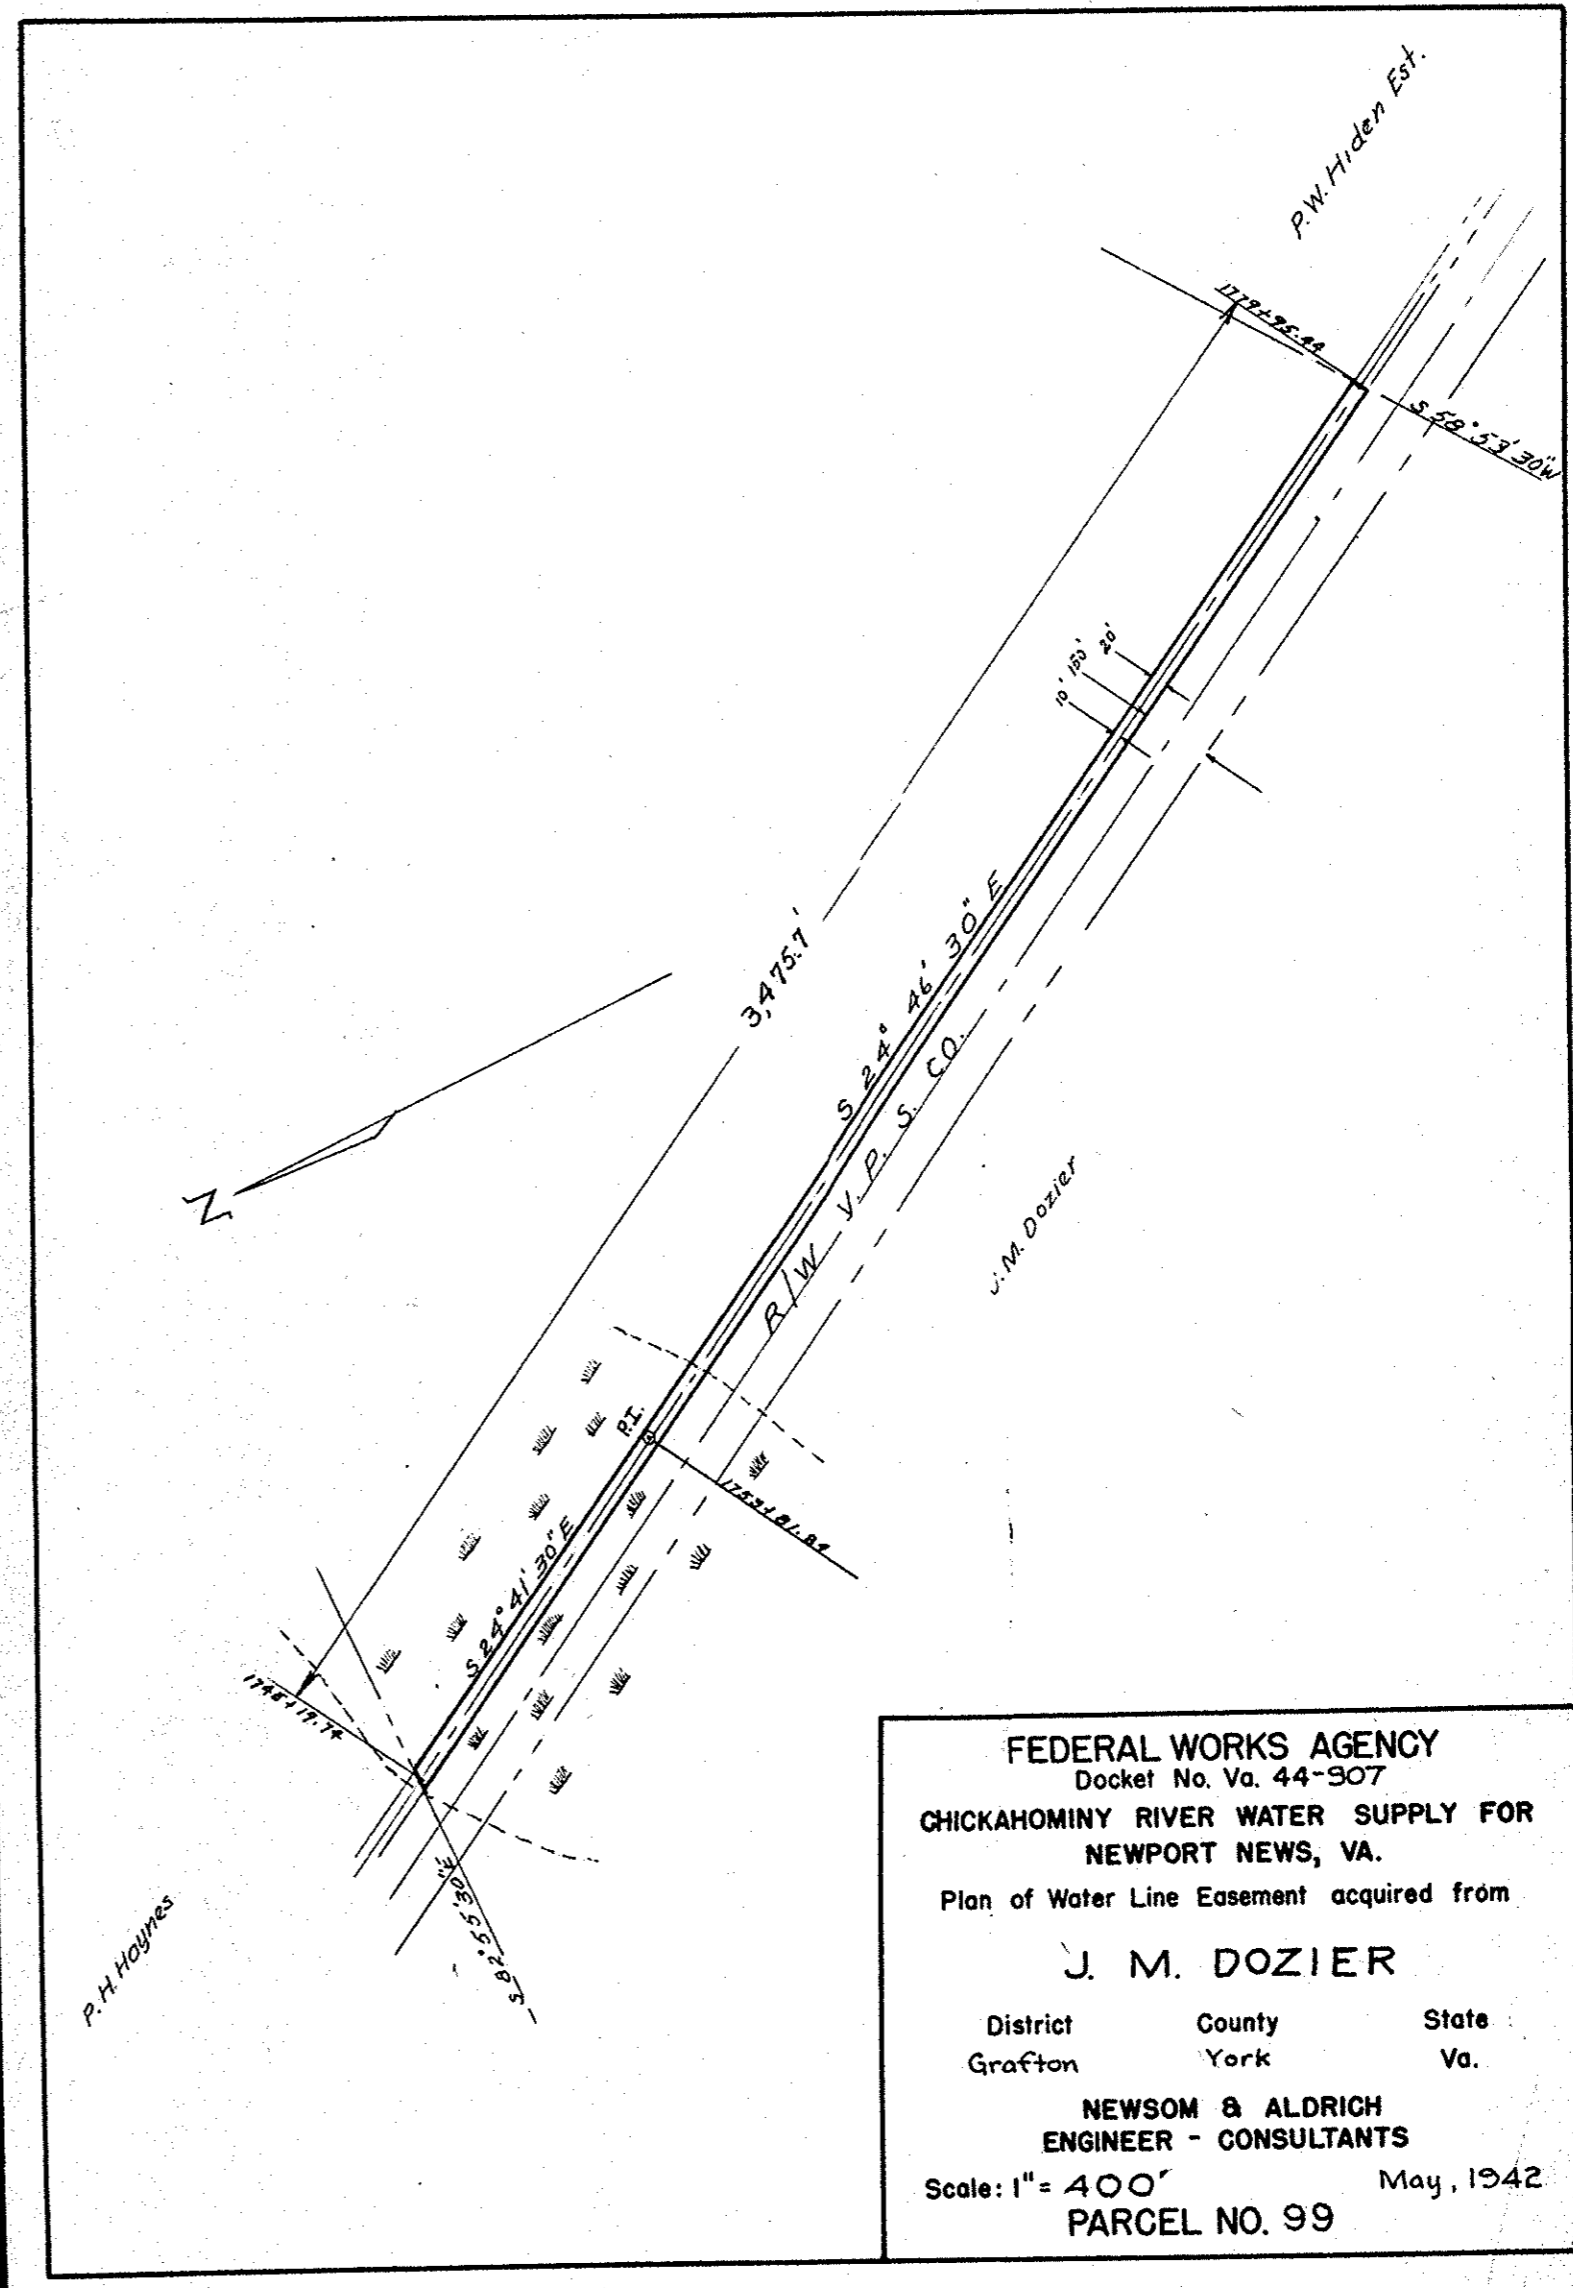

FEDERAL WORKS AGENCY
 Docket No. Va. 44-907
 CHICKAHOMINY RIVER WATER SUPPLY FOR
 NEWPORT NEWS, VA.
 Plan of Water Line Easement acquired from
J. M. DOZIER
 District County State
 Grafton York Va.
 NEWSOM & ALDRICH
 ENGINEER - CONSULTANTS
 Scale: 1" = 400' May, 1942
PARCEL NO. 99