


FEDERAL WORKS AGENCY  
 Docket No. Va. 44-907  
 CHICKAHOMINY RIVER WATER SUPPLY FOR  
 NEWPORT NEWS, VA.  
 Plan of Water Line Easement acquired from  
**P. W. HIDEN ESTATE**  
 District County State  
 Grafton & Poquoson York Va.  
 NEWSOM & ALDRICH  
 ENGINEER - CONSULTANTS  
 Scale: 1" = 400' May, 1942  
**PARCEL NO. 100**

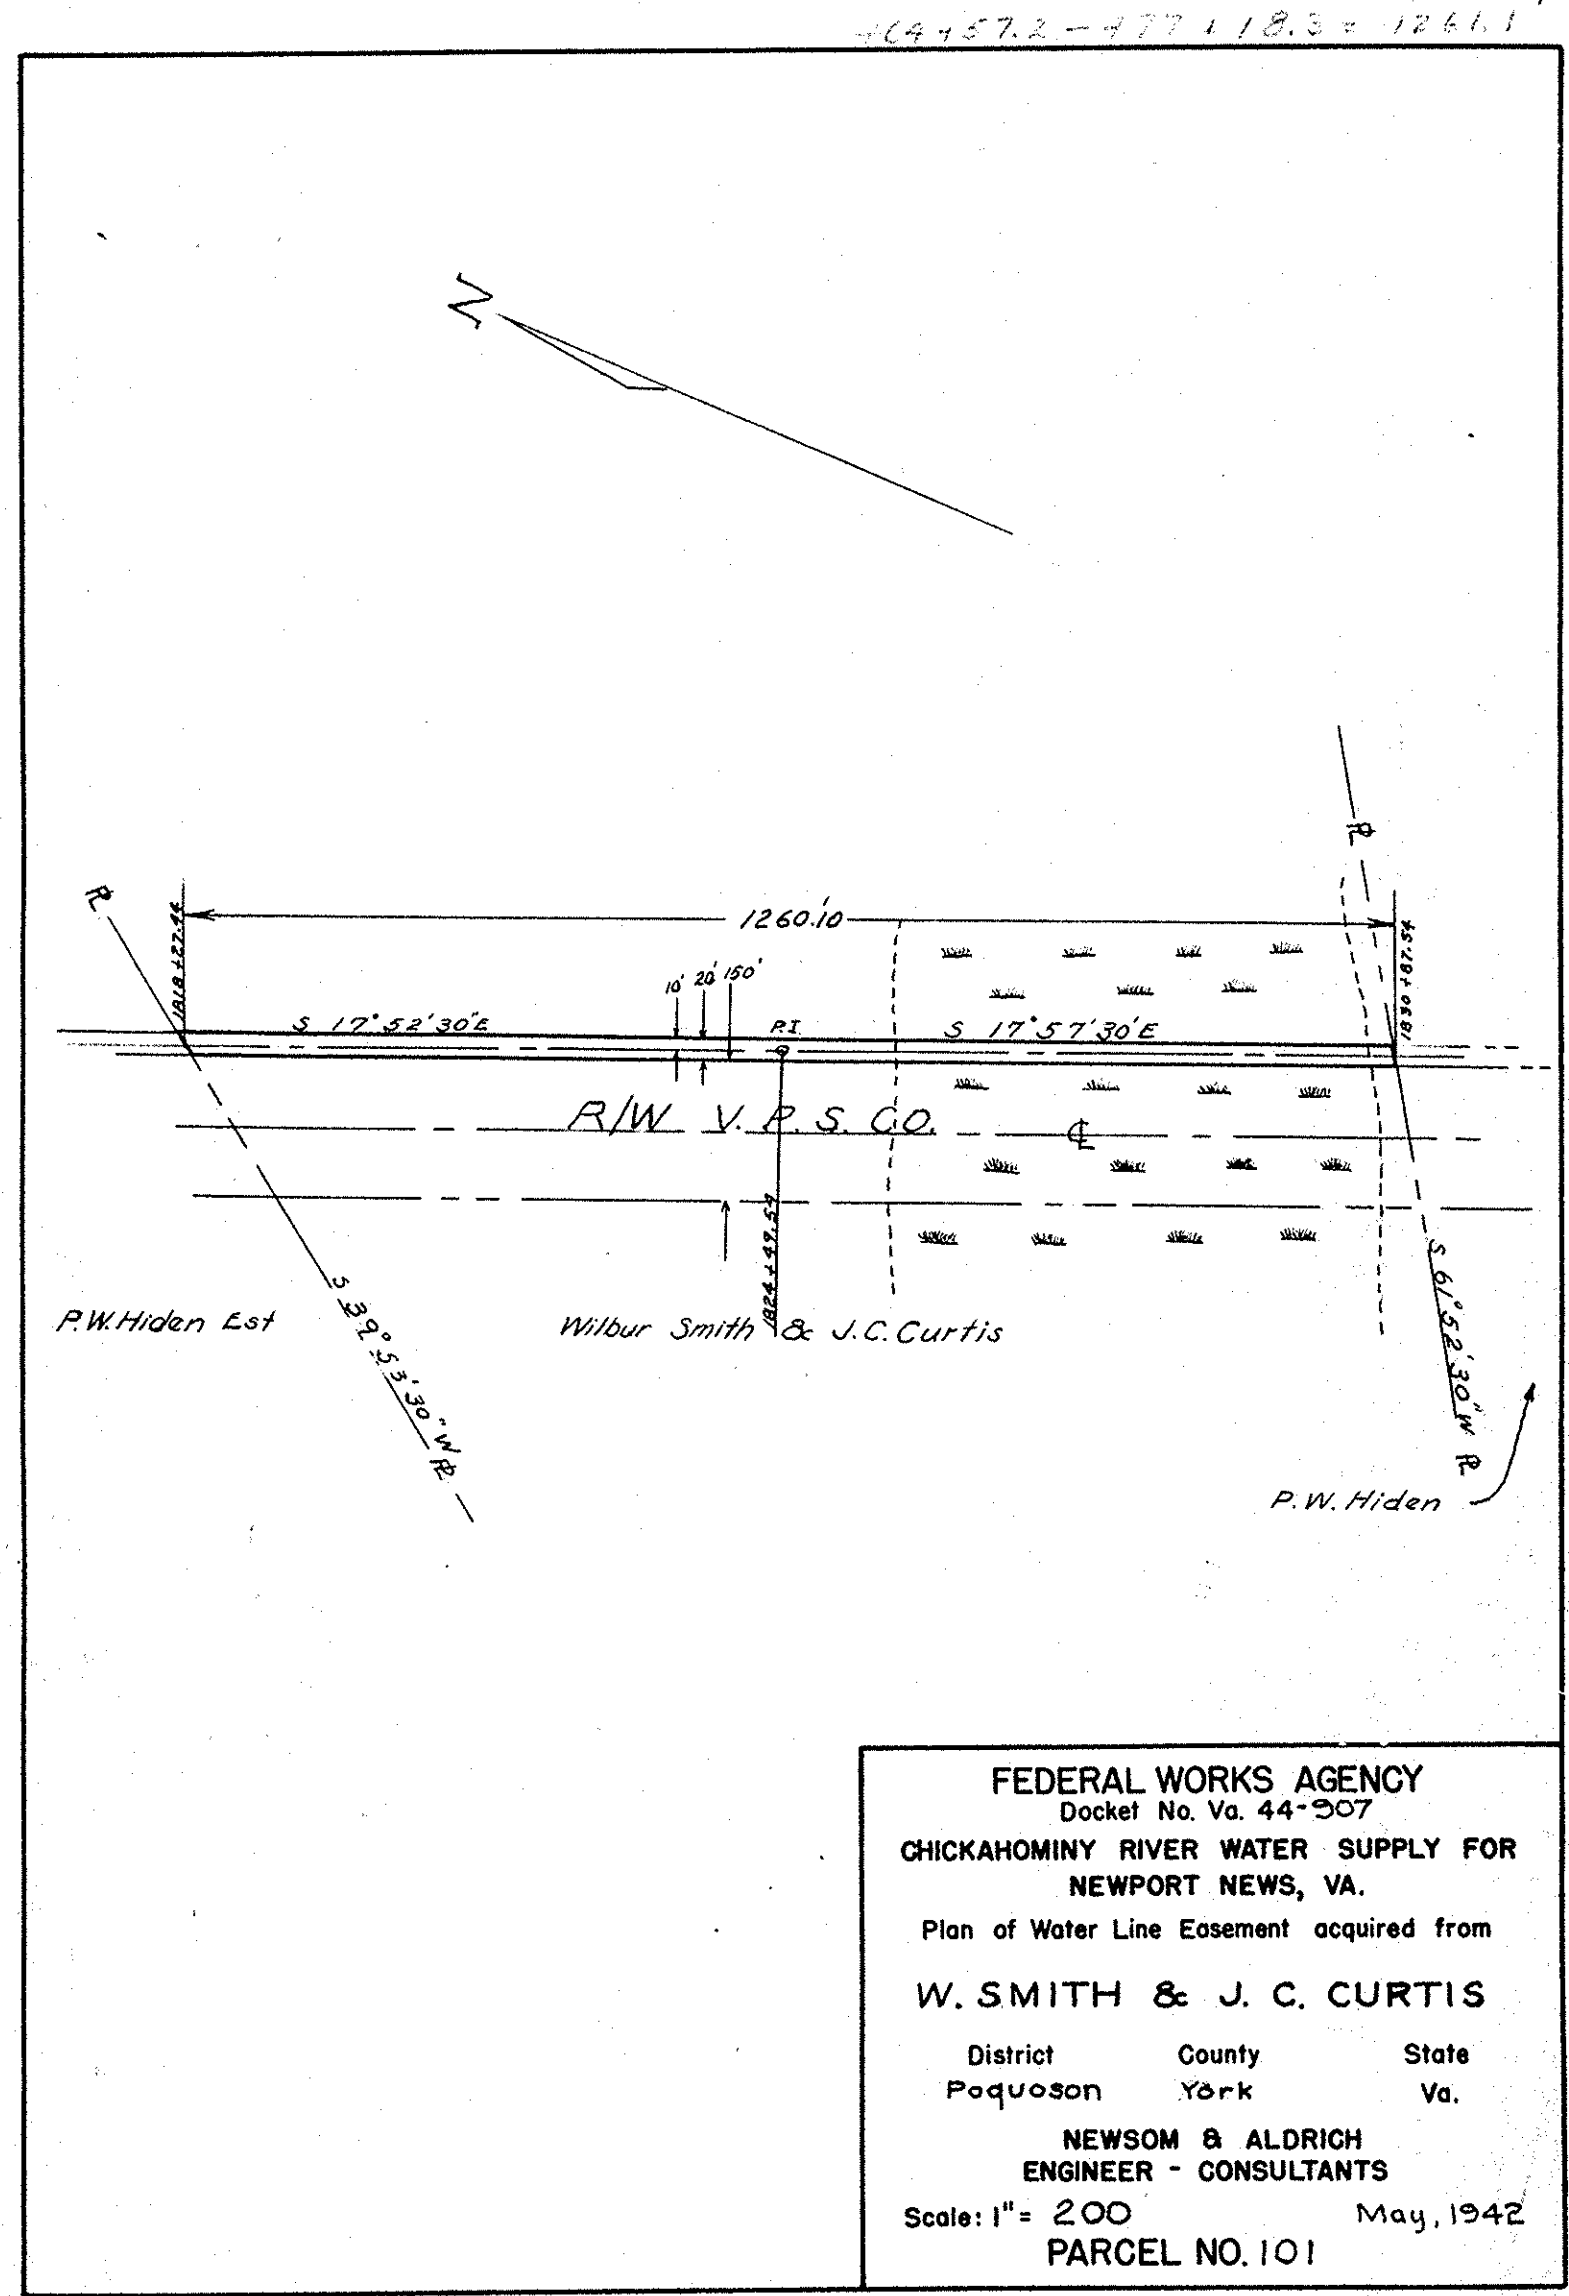

FEDERAL WORKS AGENCY  
 Docket No. Va. 44-907  
 CHICKAHOMINY RIVER WATER SUPPLY FOR  
 NEWPORT NEWS, VA.  
 Plan of Water Line Easement acquired from  
**W. SMITH & J. C. CURTIS**  
 District County State  
 Poquoson York Va.  
 NEWSOM & ALDRICH  
 ENGINEER - CONSULTANTS  
 Scale: 1" = 200' May, 1942  
**PARCEL NO. 101**