


FEDERAL WORKS AGENCY
 Docket No. Va. 44-907
CHICKAHOMINY RIVER WATER SUPPLY FOR
NEWPORT NEWS, VA.
 Plan of Property acquired from
L. A. MALACEK

District	County	State
Poquoson	York	Va.

NEWSOM & ALDRICH
ENGINEER - CONSULTANTS
 Scale: 1" = 200' May, 1942
PARCEL NO. 104

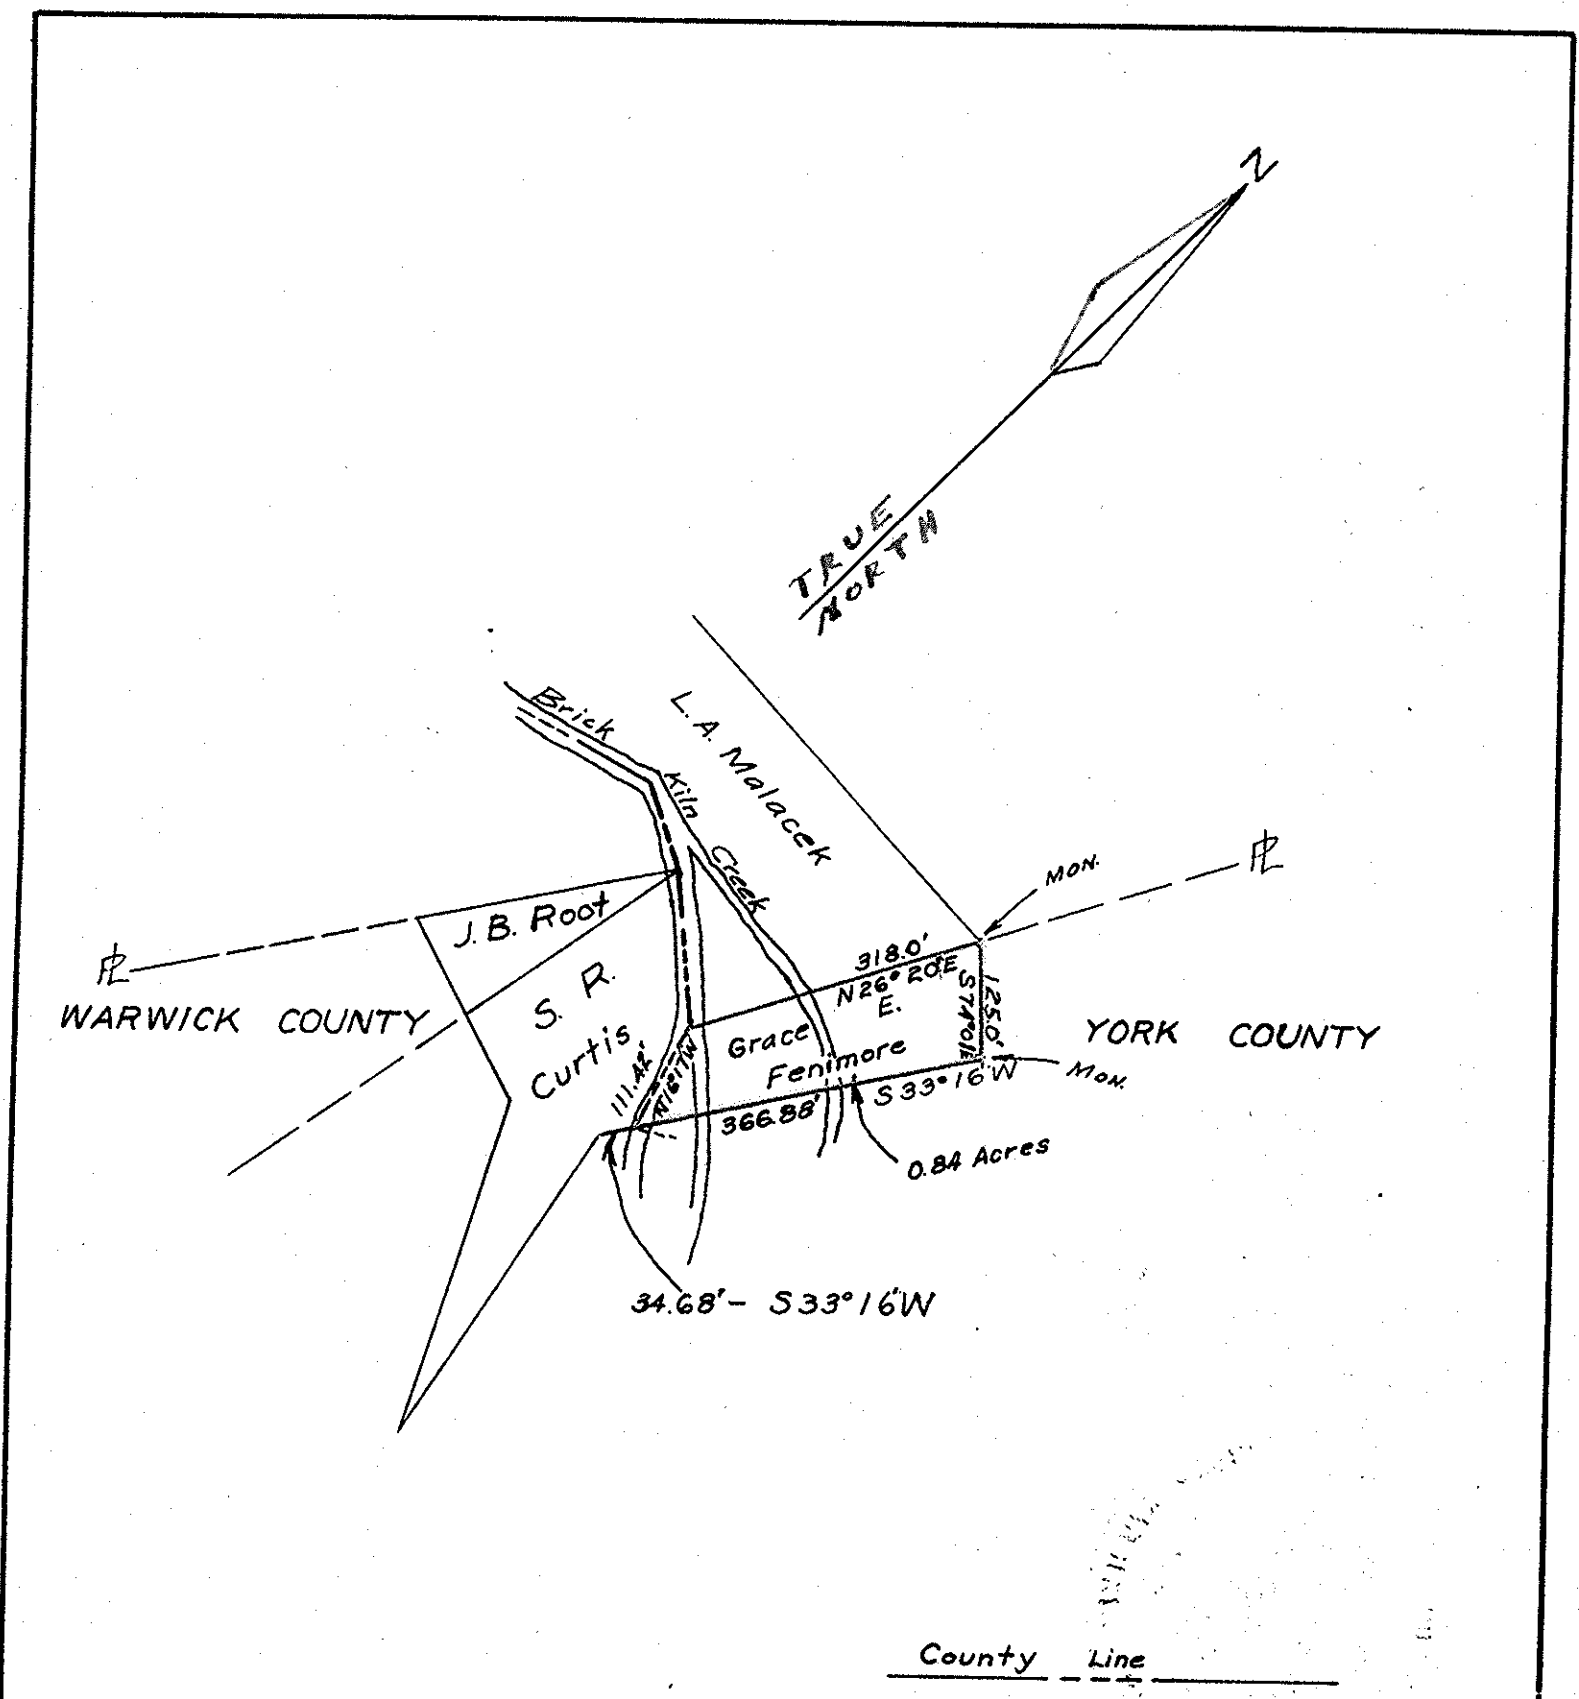

FEDERAL WORKS AGENCY
 Docket No. Va. 44-907
CHICKAHOMINY RIVER WATER SUPPLY FOR
NEWPORT NEWS, VA.
 Plan of Property acquired from
GRACE E. FENIMORE

District	County	State
Poquoson	York	Va.

NEWSOM & ALDRICH
ENGINEER - CONSULTANTS
 Scale: 1" = 200' May, 1942
PARCEL NO. 105