


Plan Book No. 3 Page 81
2 cards

Schedule "B"


PB 3 pg 81

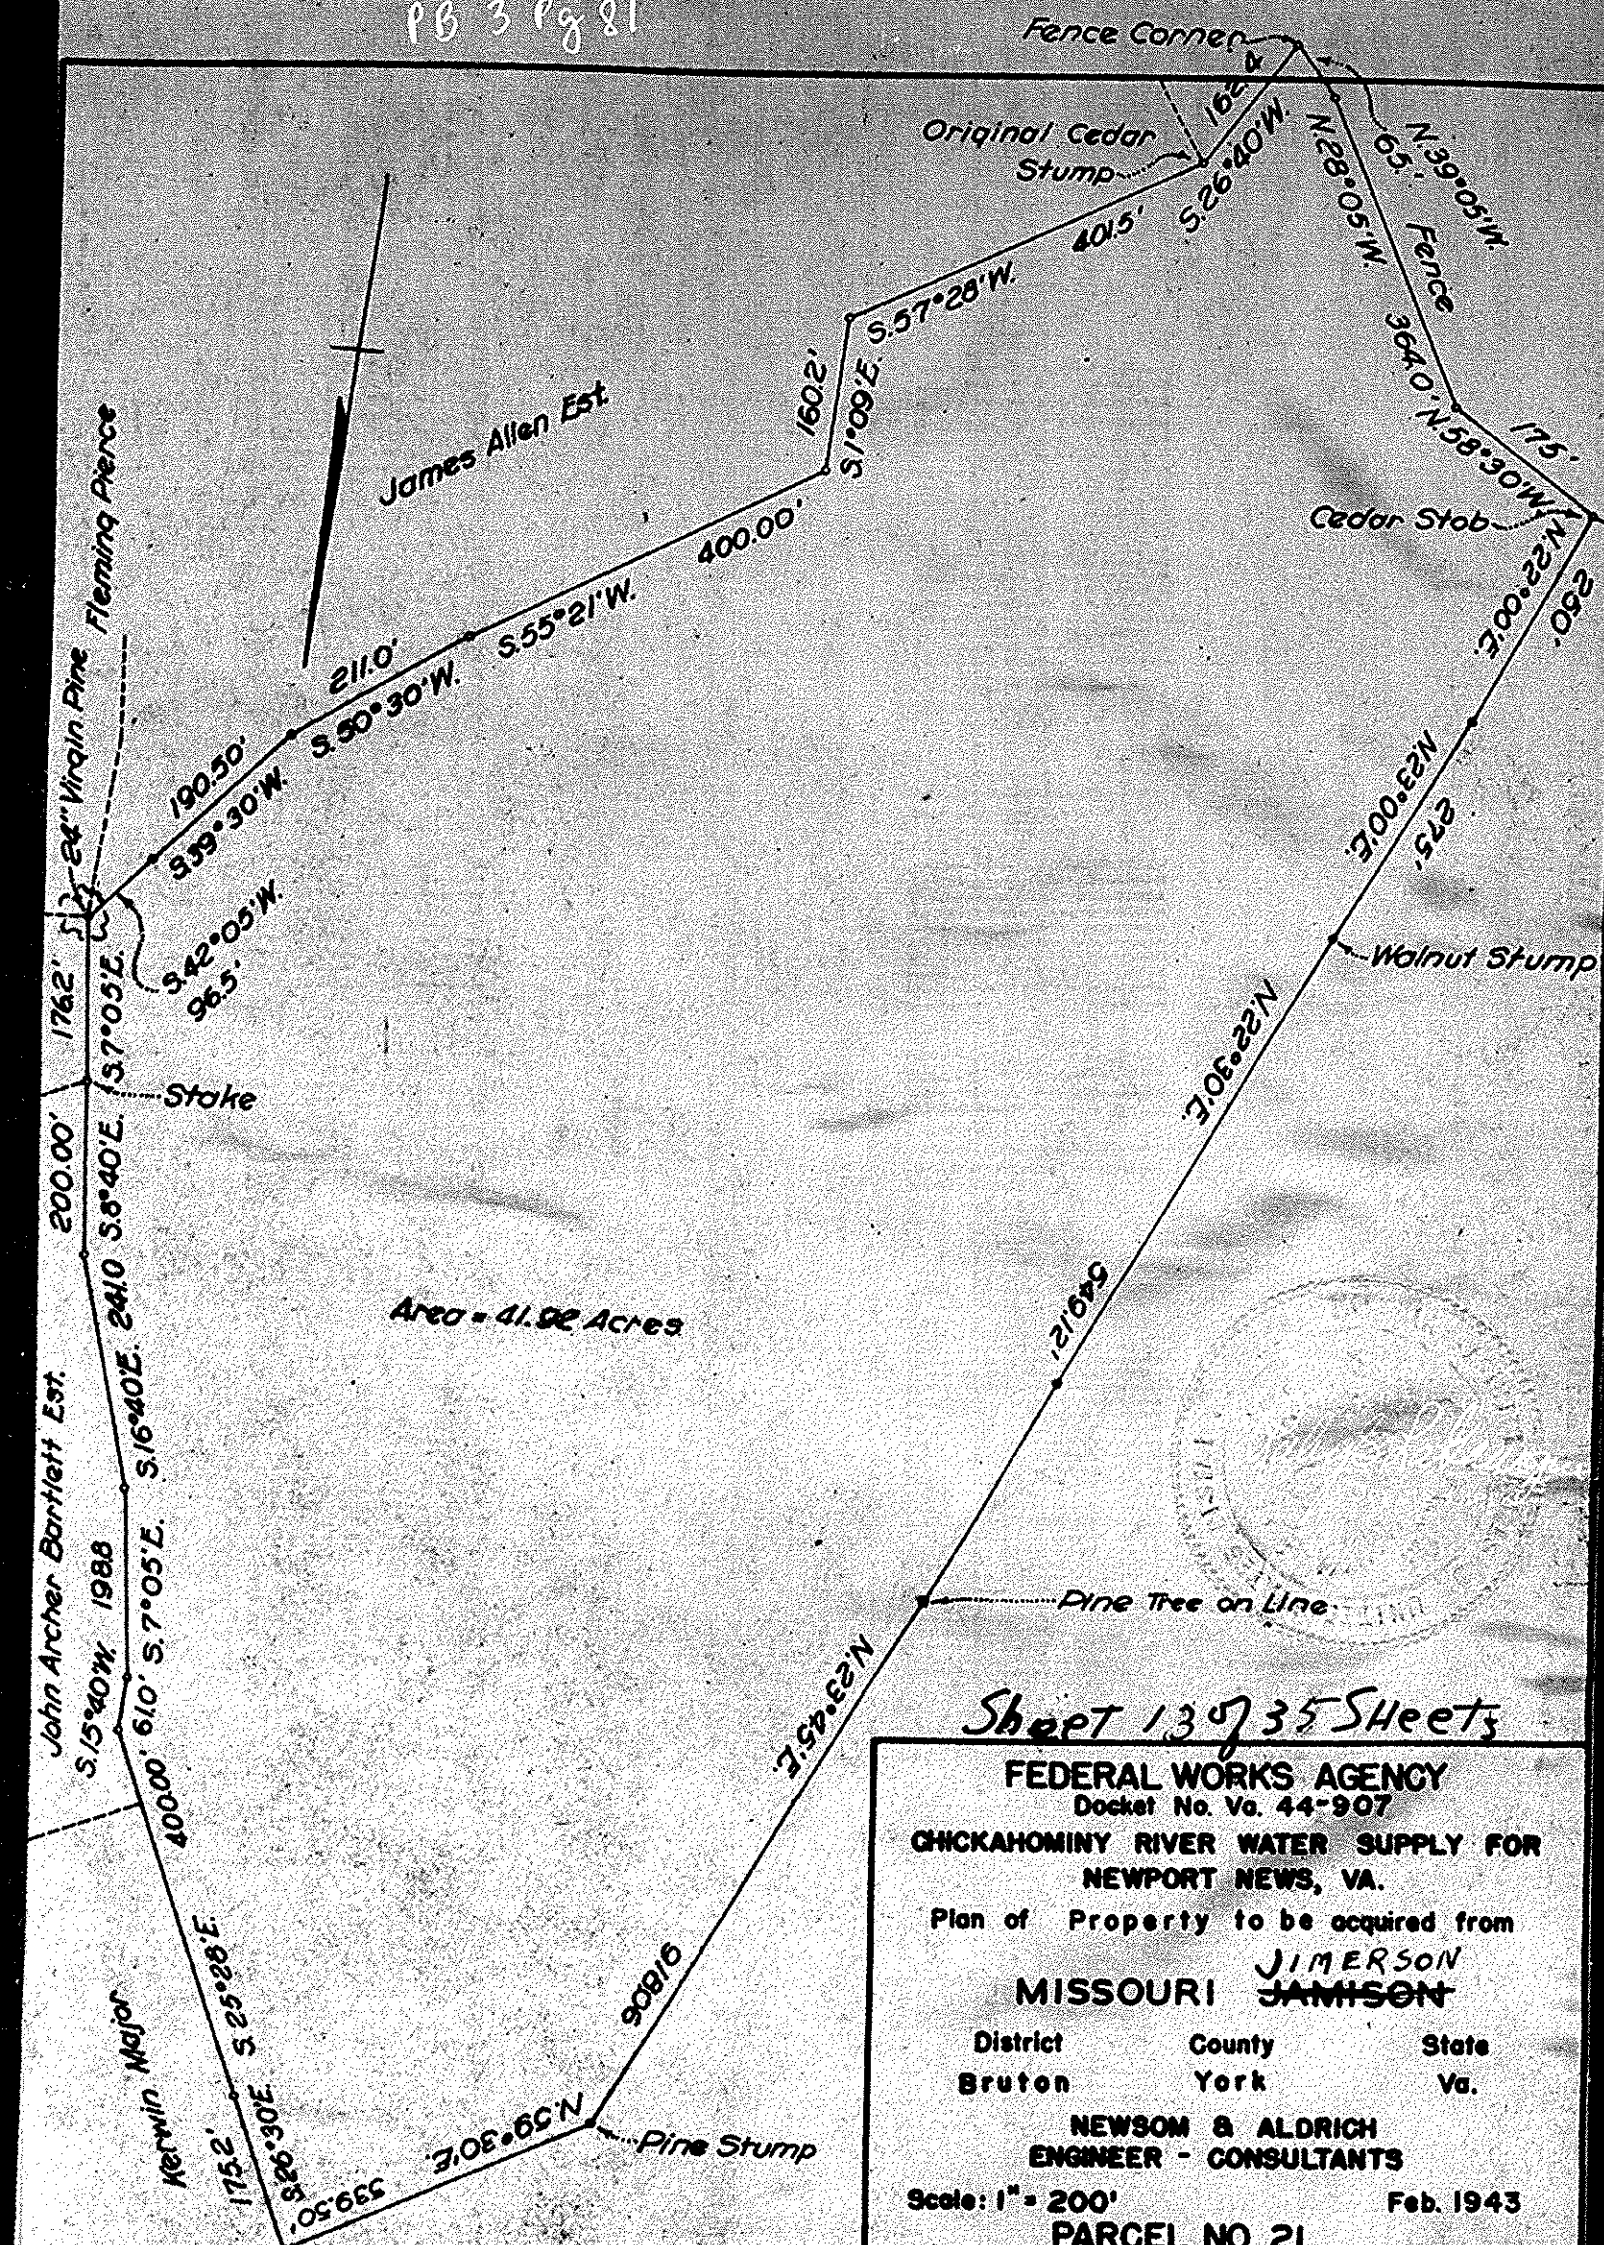

Sheet 13 of 35 Sheets

FEDERAL WORKS AGENCY
Docket No. Va. 44-907
CHICKAHOMINY RIVER WATER SUPPLY FOR
NEWPORT NEWS, VA.
Plan of Property to be acquired from
MISSOURI JIMERSON
District County State
Bruton York Va.
NEWSOM & ALDRICH
ENGINEER - CONSULTANTS
Scale: 1" = 200' Feb. 1943
PARCEL NO. 21

Schedule "B"

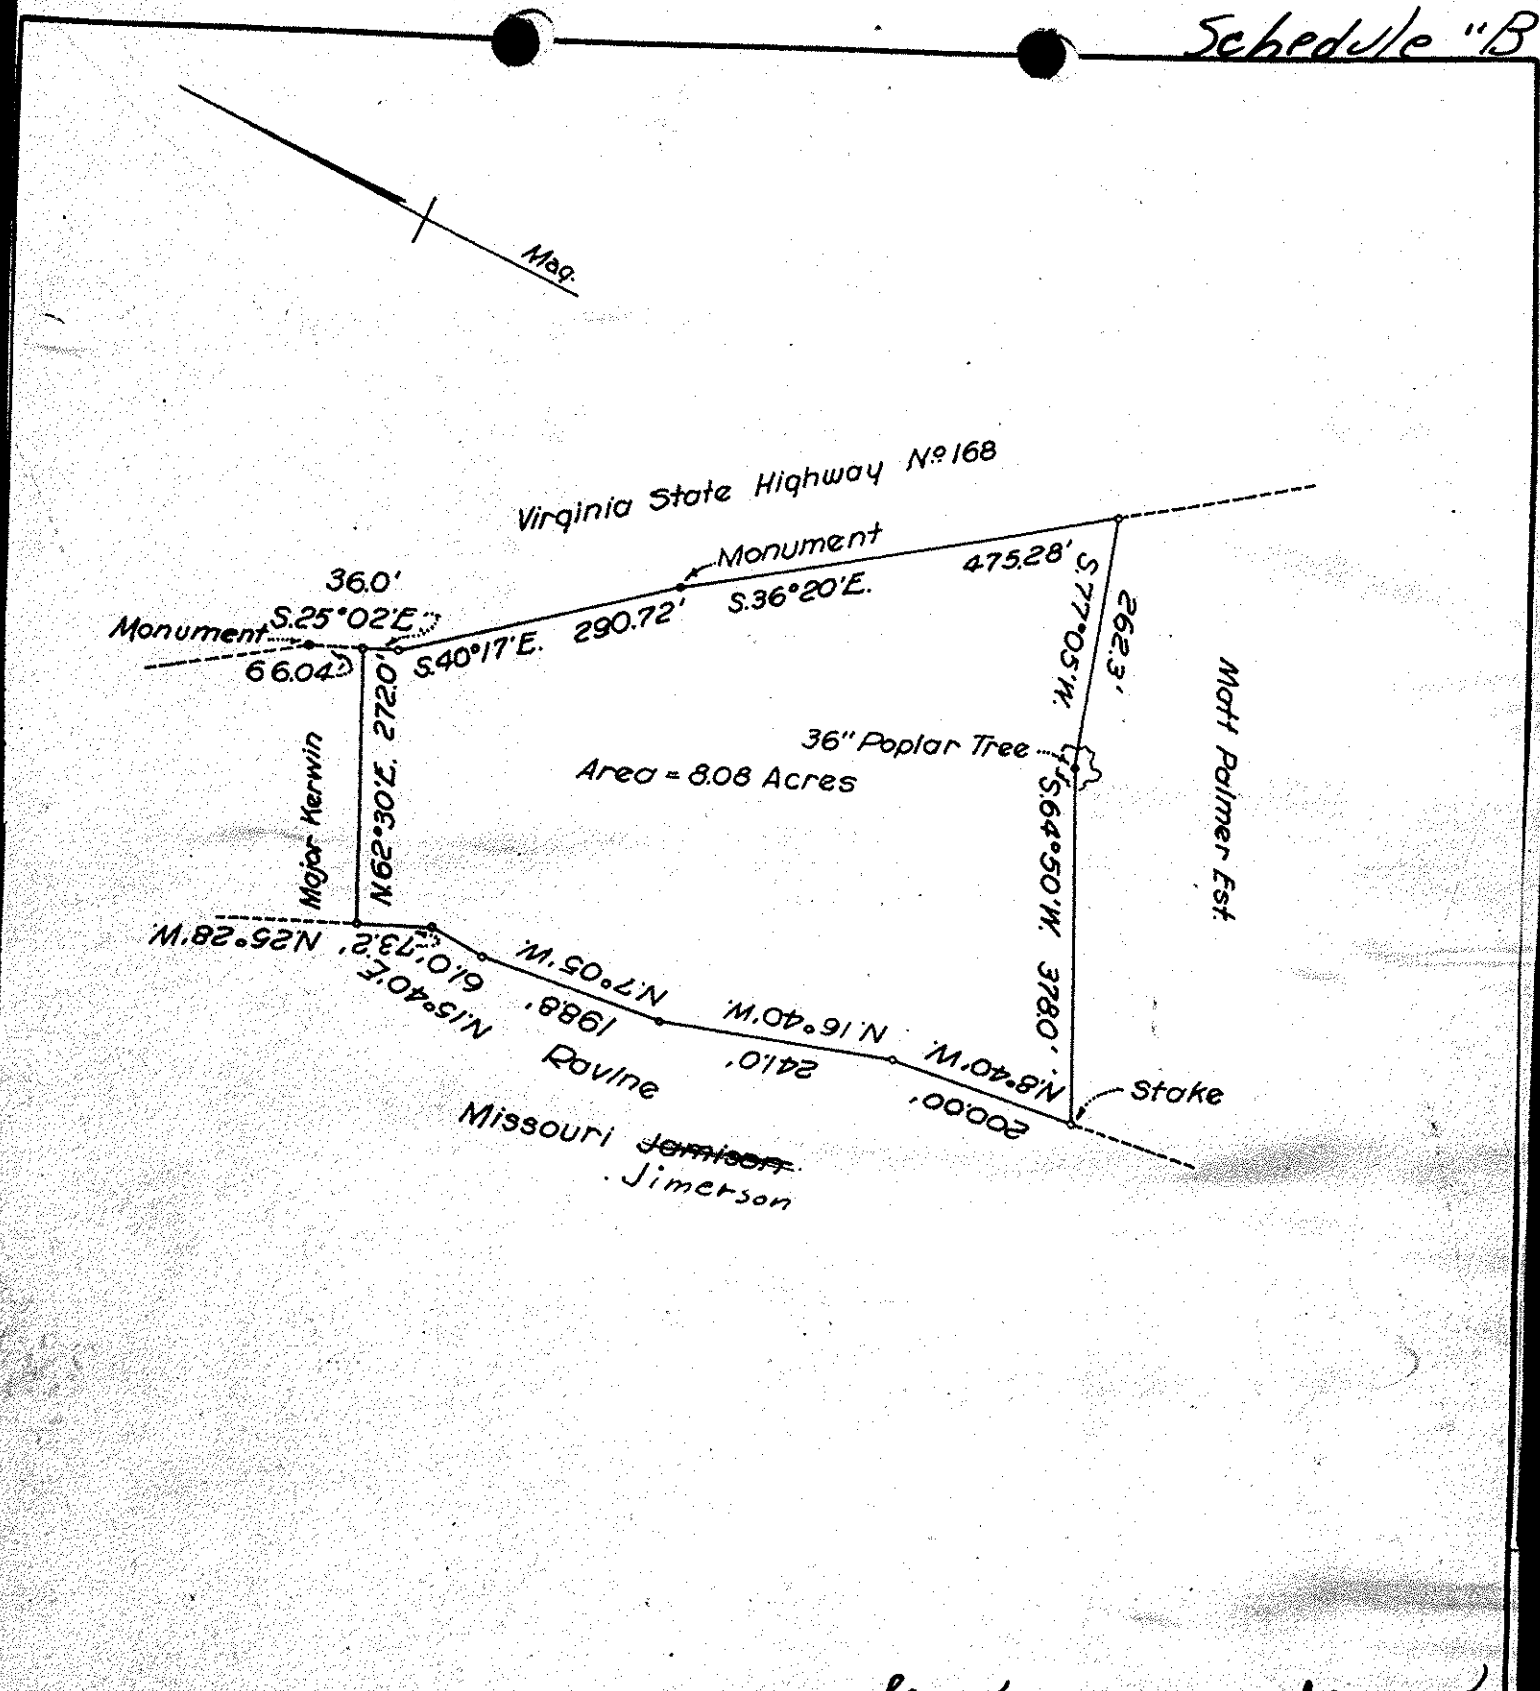

Sheet 14 of 35 Sheets

FEDERAL WORKS AGENCY
Docket No. Va. 44-907
CHICKAHOMINY RIVER WATER SUPPLY FOR
NEWPORT NEWS, VA.
Plan of Property to be acquired from
JOHN ARCHER BARTLETT
District County State
Bruton York Va.
NEWSOM & ALDRICH
ENGINEER - CONSULTANTS
Scale: 1" = 200' Feb. 1943
PARCEL NO. 22