


Schedule "B"

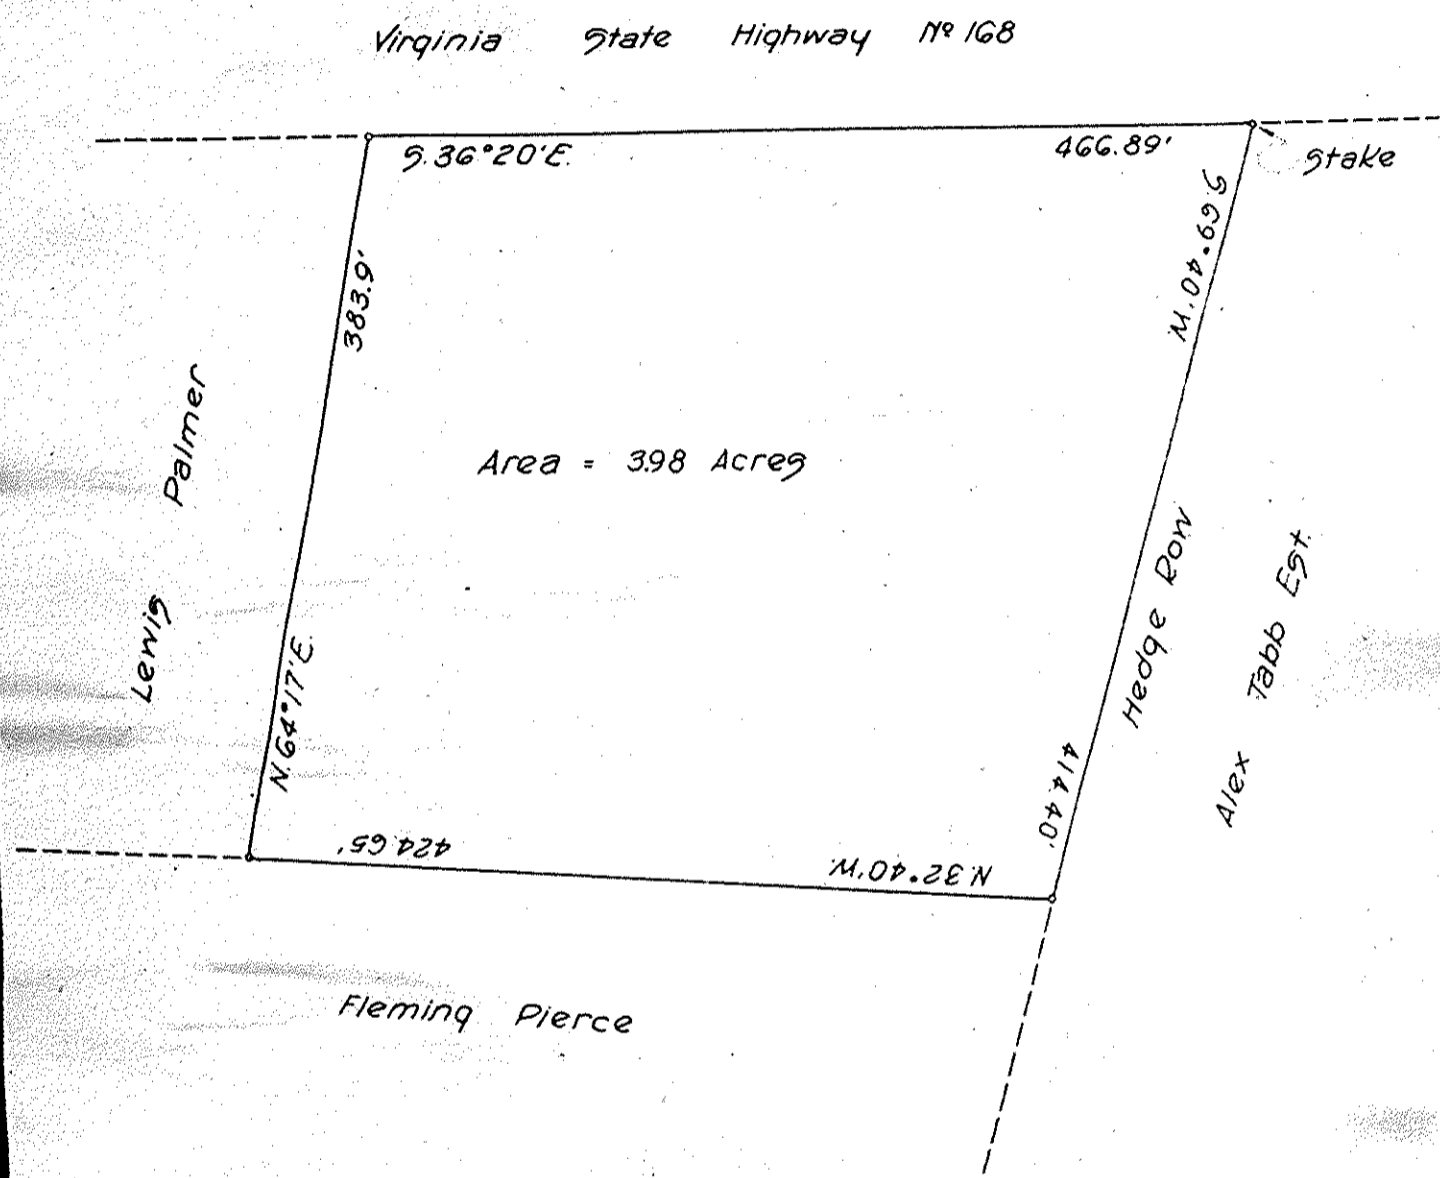


Sheet 11 of 35 sheets.

FEDERAL WORKS AGENCY
Docket No. Va. 44-907
CHICKAHOMINY RIVER WATER SUPPLY FOR
NEWPORT NEWS, VA.
Plan of Property to be acquired from
JULIA PALMER EST.
District County State
Bruton York Va.
NEWSOM & ALDRICH
ENGINEER - CONSULTANTS
Scale: 1" = 100' Feb. 1943
PARCEL NO. 17 Revised



Schedule "B"
PB 3 pg 81

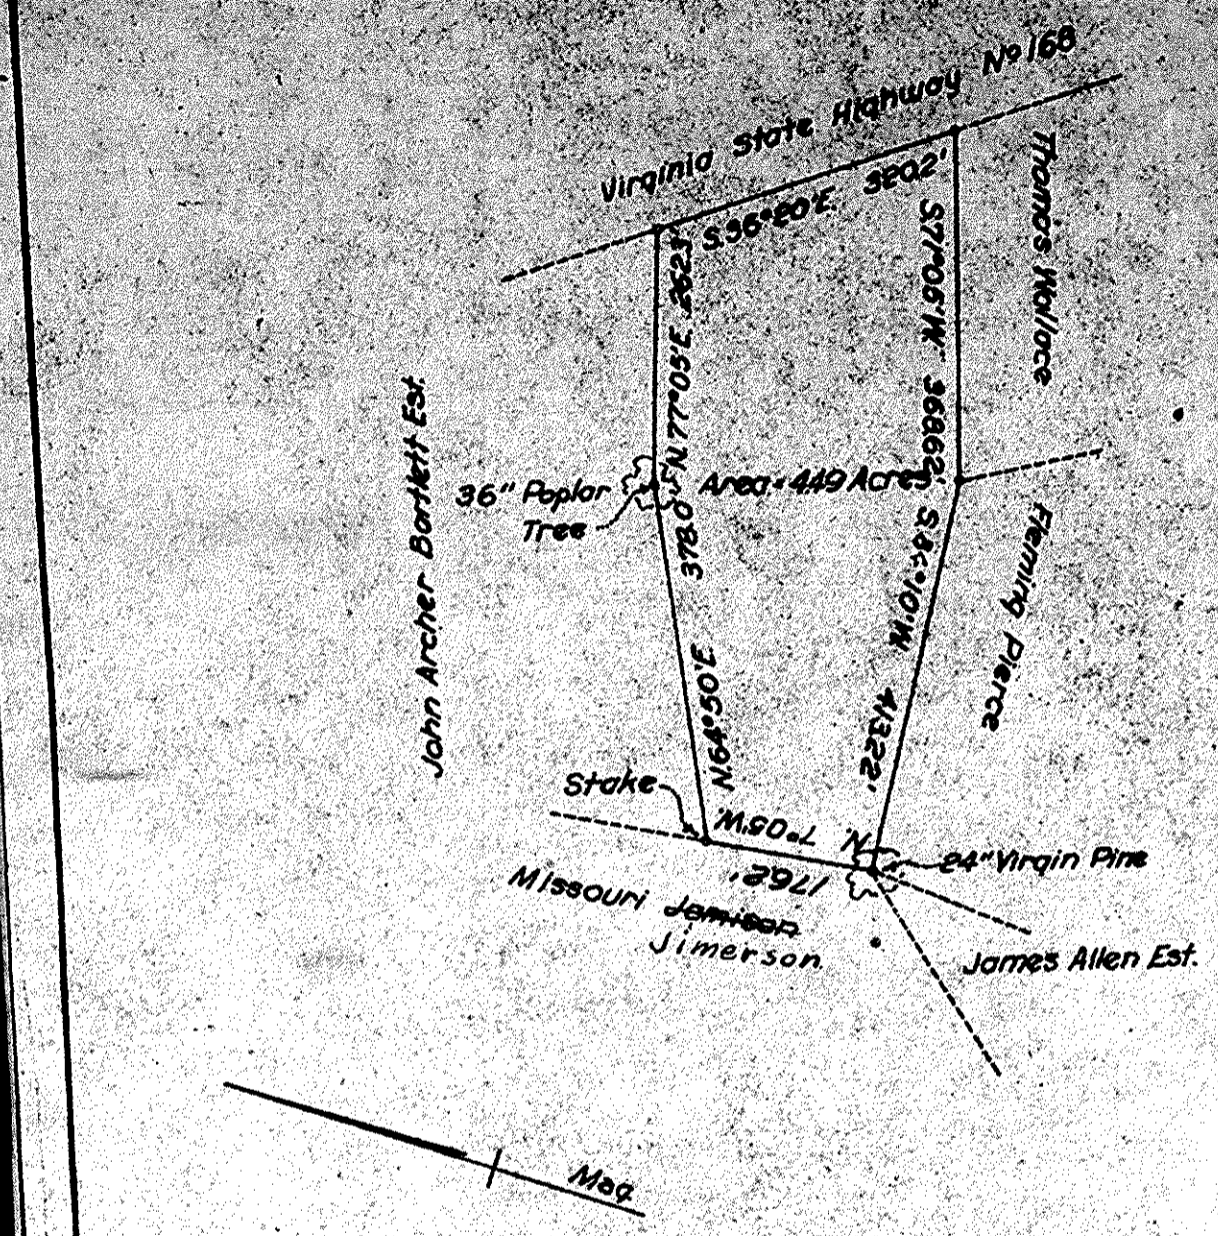

Sheet 12 of 35 sheets

FEDERAL WORKS AGENCY
Docket No. Va. 44-907
CHICKAHOMINY RIVER WATER SUPPLY FOR
NEWPORT NEWS, VA.
Plan of Property to be acquired from
MATT PALMER EST.
District County State
Bruton York Va.
NEWSOM & ALDRICH
ENGINEER - CONSULTANTS
Scale: 1" = 200' Feb. 1943
PARCEL NO. 20

