


2800 S

Schedule "B"

PB 3 pg 82

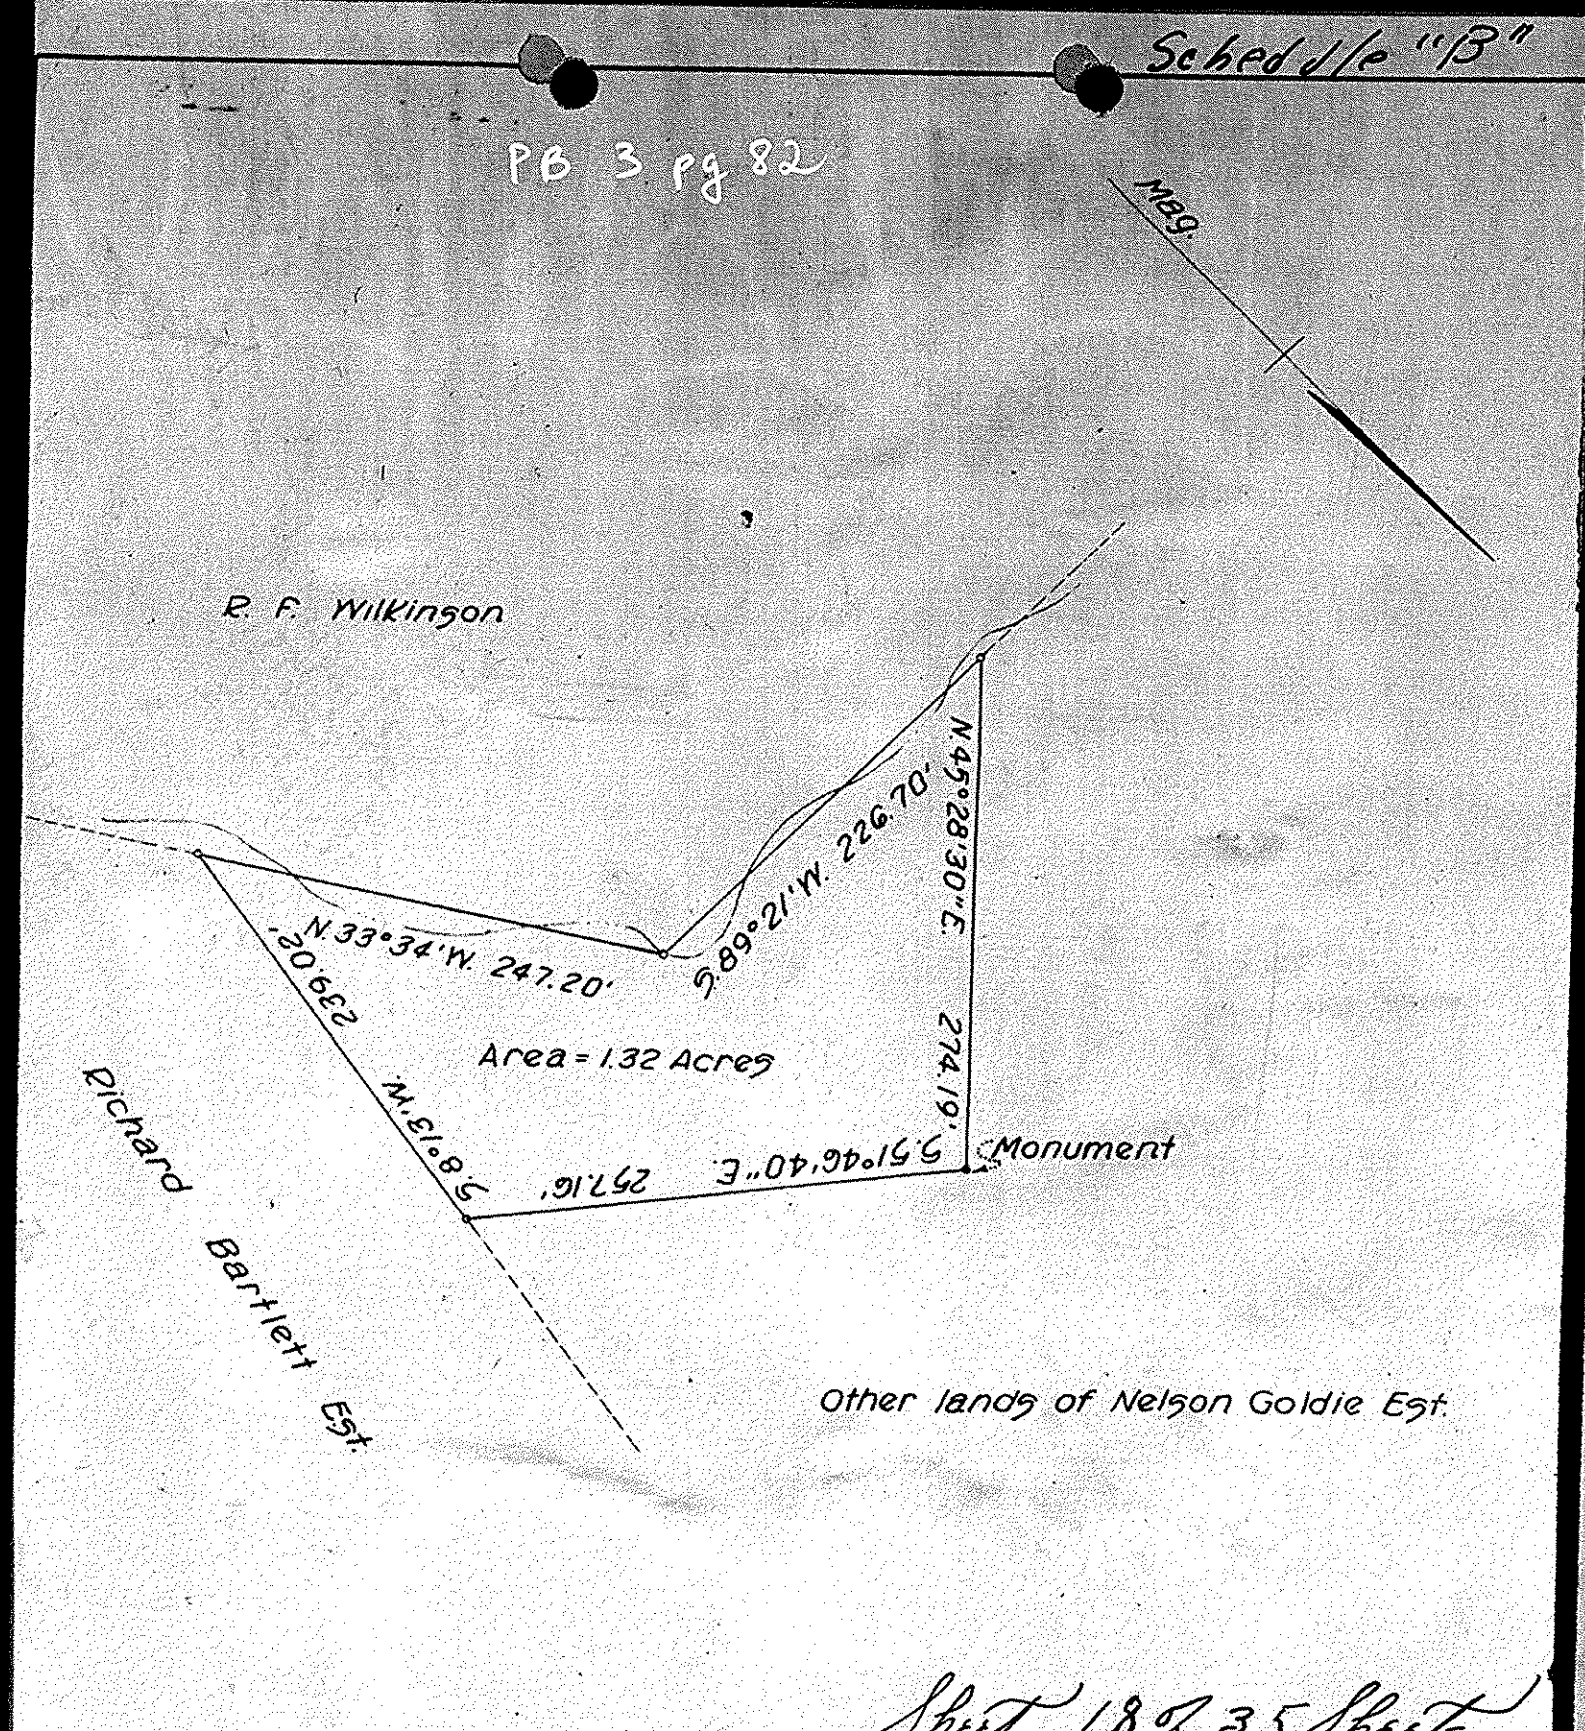



Sheet 18 of 35 Sheets

FEDERAL WORKS AGENCY
Docket No. Va. 44-907
CHICKAHOMINY RIVER WATER SUPPLY FOR
NEWPORT NEWS, VA.
Plan of Property to be acquired from

NELSON GOLDIE EST.
District County State
Bruton York Va.
NEWSOM & ALDRICH
ENGINEER - CONSULTANTS
Scale: 1" = 100' Feb. 1943
PARCEL NO. 27 B

PB 3 pg 82

Schedule "B"

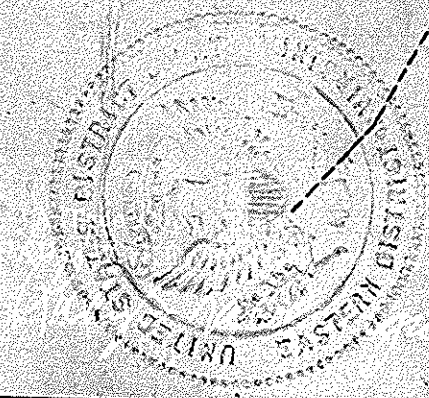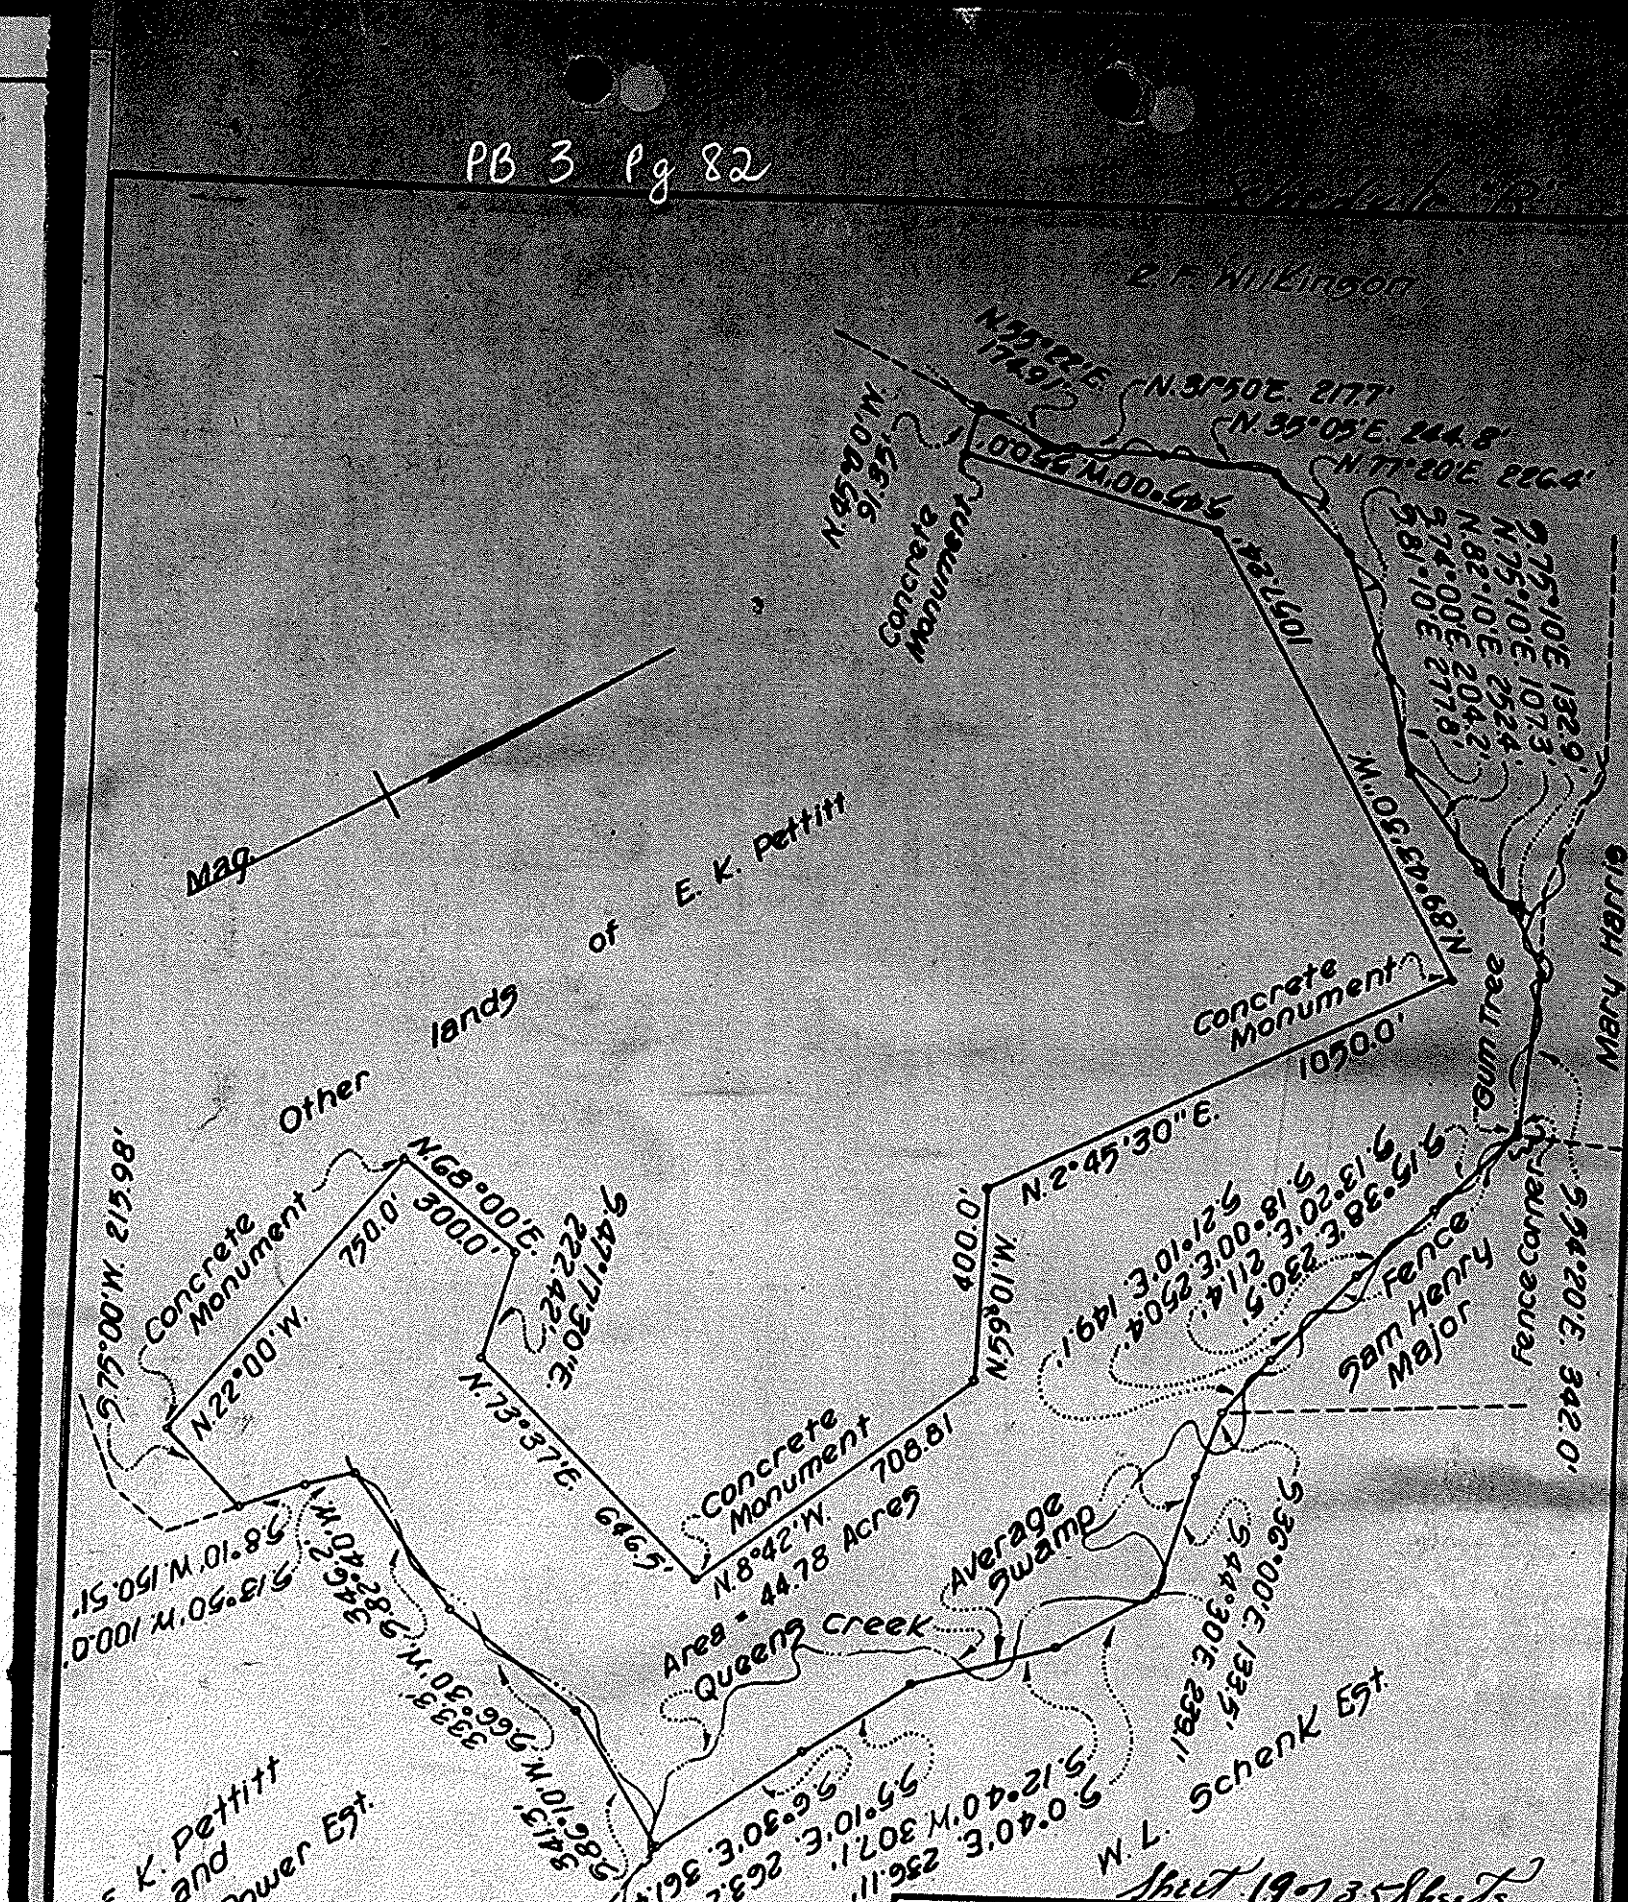

Sheet 19 of 35 Sheets

FEDERAL WORKS AGENCY
Docket No. Va. 44-907
CHICKAHOMINY RIVER WATER SUPPLY FOR
NEWPORT NEWS, VA.
Plan of Property to be acquired from

E.K. PETTITT
District County State
Bruton York Va.
NEWSOM & ALDRICH
ENGINEER - CONSULTANTS
Scale: 1" = 400' Feb. 1943
PARCEL NO. 29