



Schedule "B"
PB 3 pg 86

30' Water Line Easement
as shown on plat of
Parcel No. 70, Chickahominy
River Water Supply

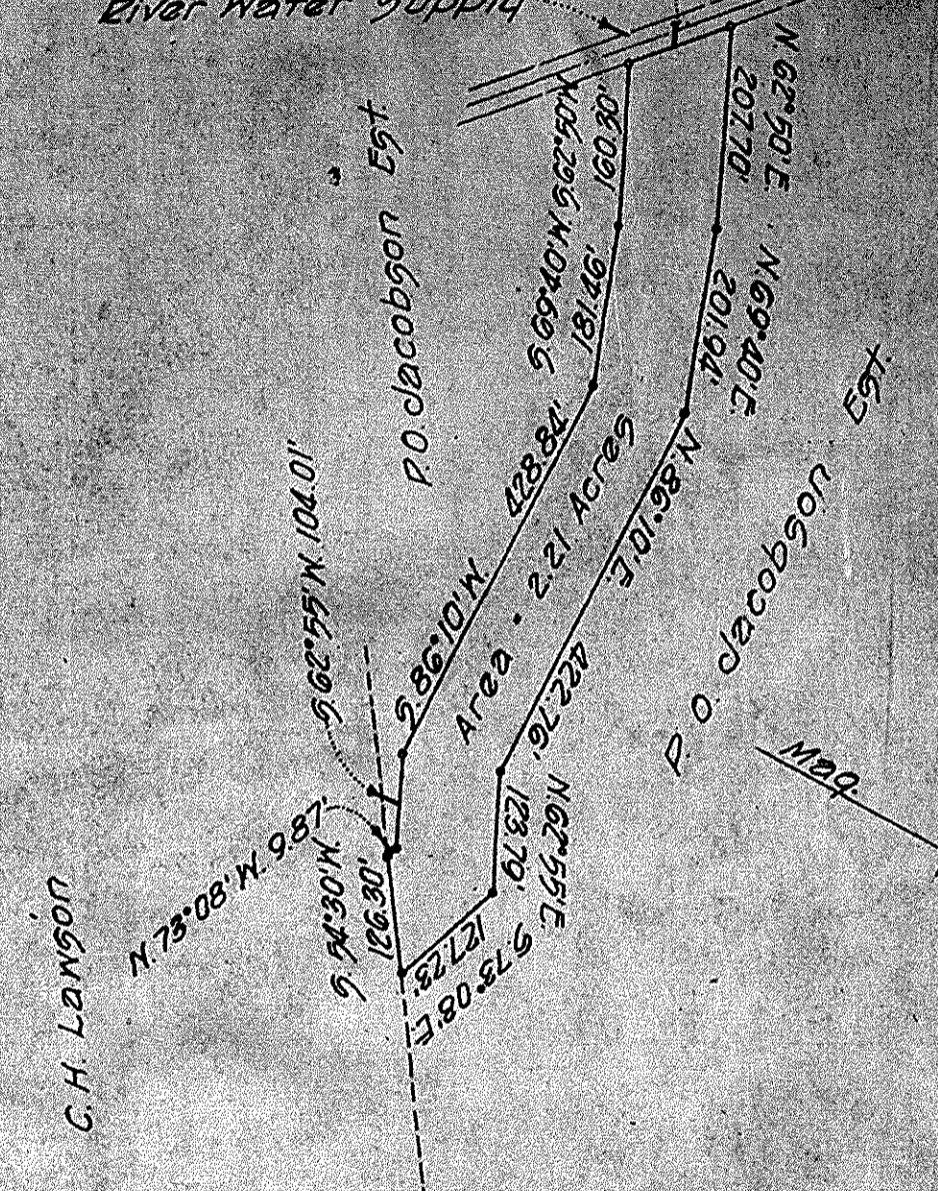


Sheet 31 of 35 Sheets

FEDERAL WORKS AGENCY
Docket No. Va. 44-907
CHICKAHOMINY RIVER WATER SUPPLY FOR
NEWPORT NEWS, VA.
Plan of Property to be acquired from
P. O. JACOBSON EST.
District County State
Brunon York Va.
NEWSOM & ALDRICH
ENGINEER - CONSULTANTS
Scale: 1" = 200' Feb. 1943
PARCEL NO. 49A

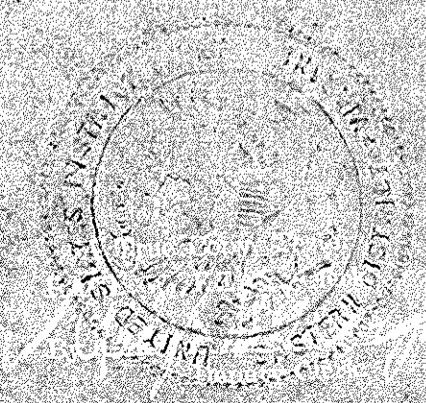

PB 3 pg 86

Schedule "B"

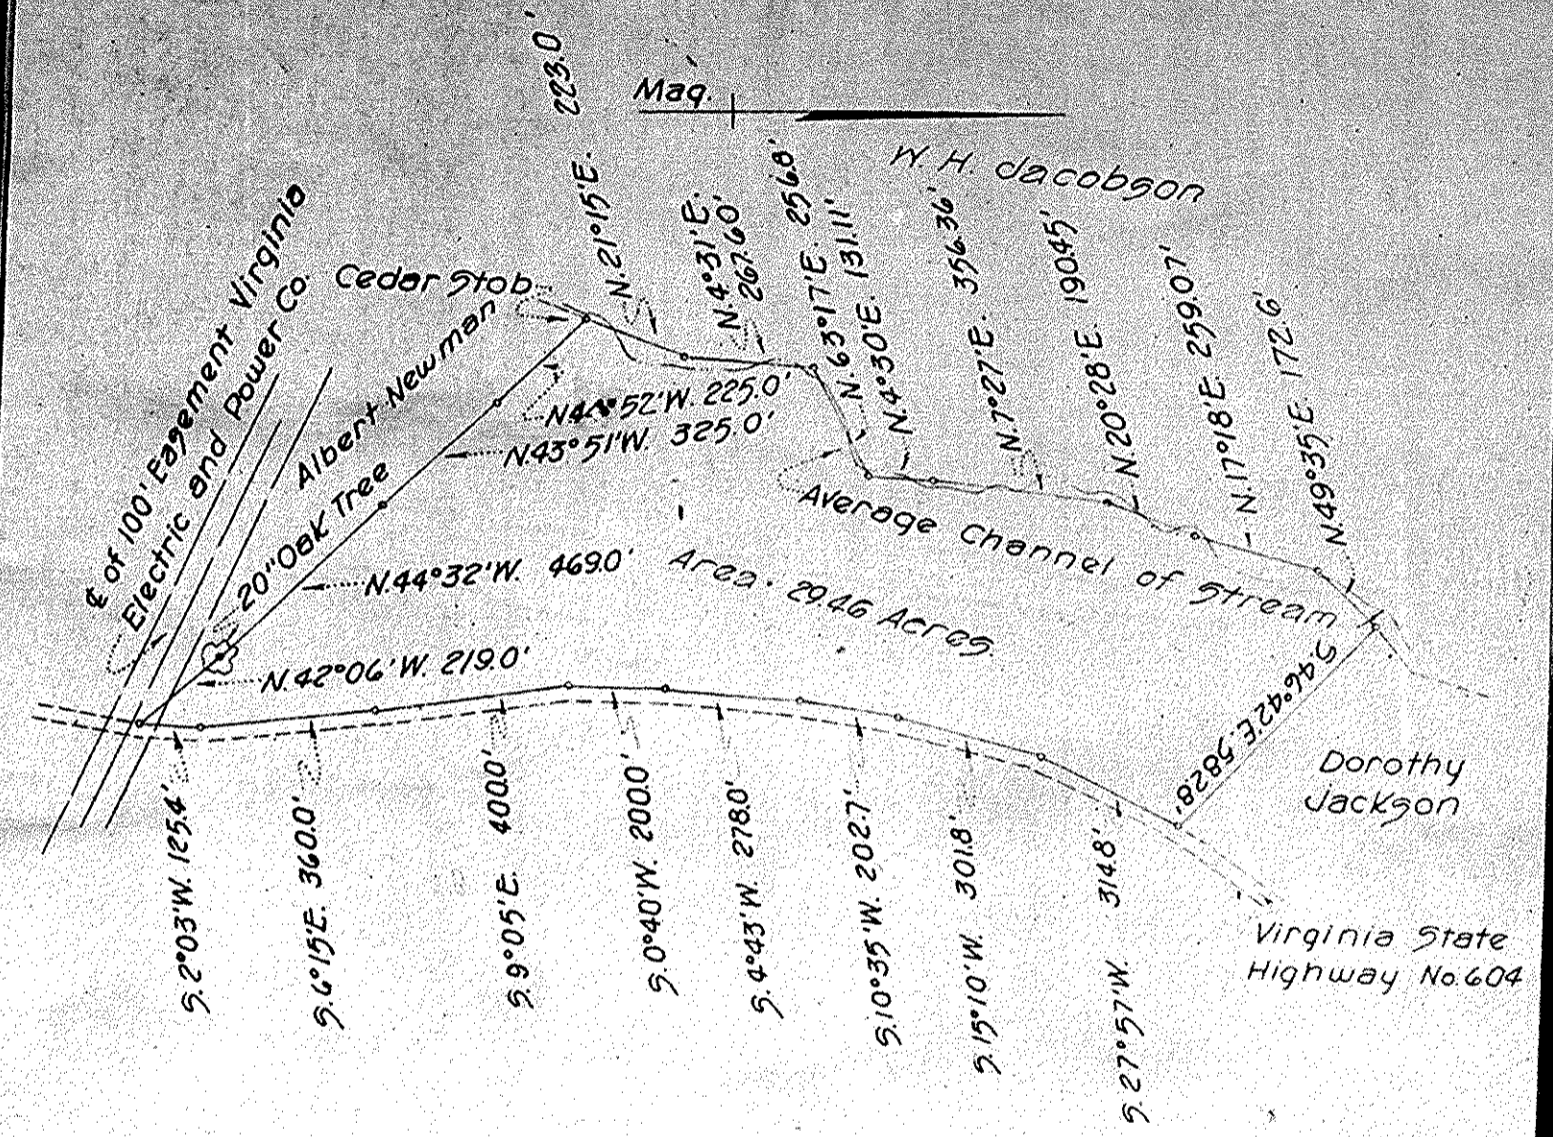

Sheet 32 of 35 Sheets

FEDERAL WORKS AGENCY
Docket No. Va. 44-907
CHICKAHOMINY RIVER WATER SUPPLY FOR
NEWPORT NEWS, VA.
Plan of Property to be acquired from
R. B. WATTS
District County State
Brunon York Va.
NEWSOM & ALDRICH
ENGINEER - CONSULTANTS
Scale: 1" = 400' Feb. 1943
PARCEL NO. 53

