


EXHIBIT "A"

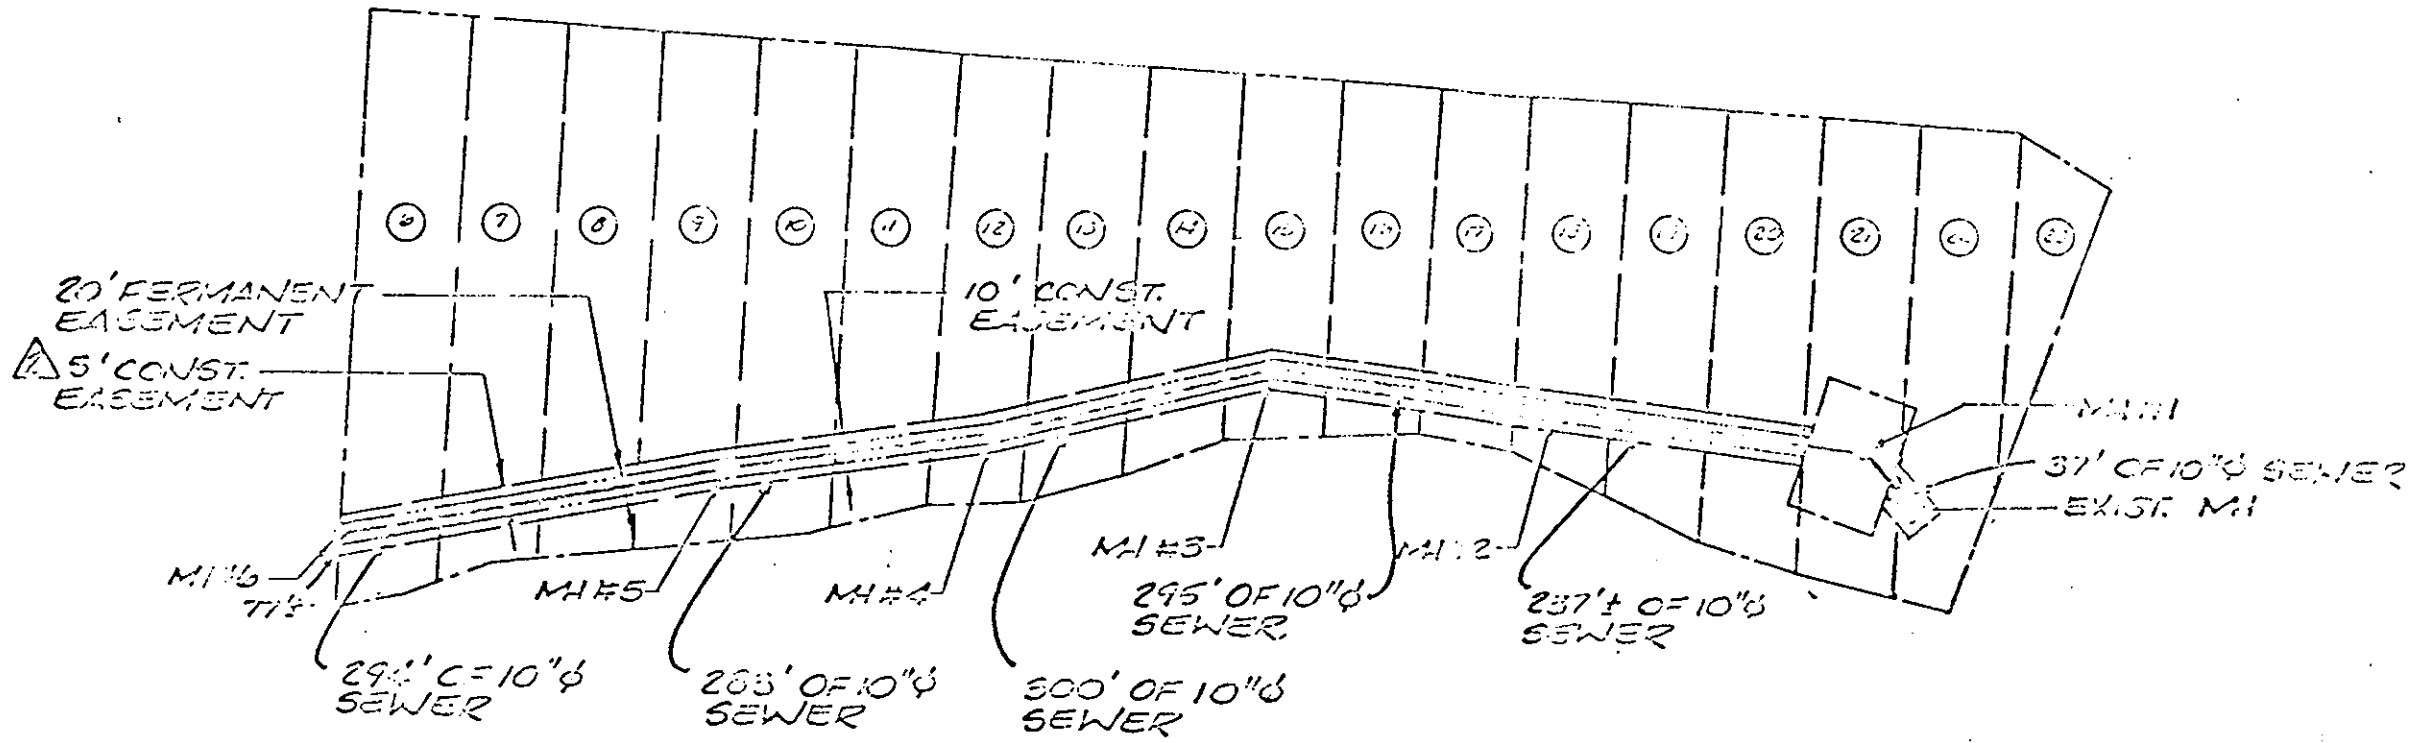

DEED REF.: DE. 78/105  
R.B. 5/60


- 2. REVISED 10' CONST ESMNT TO 5' 11/27/82
- 1. ADDED SIDELINE DISTANCES 11/5/82 - R.S.S.

NOTE: SHADED AREA INDICATES PERMANENT EASEMENT.  
 CONSTRUCTION PLANS  
 ROUTE 60 BY-PASS ROAD  
 SEWER SHEET 1 & 2 OF 5

Plat Book No. 9 Page 583

Filed in the Clerk's Office, Circuit Court, York Co., Va.  
the 16<sup>th</sup> day of August 19 83

Teste:  
 Edith M. Elliott, Clerk  
Barbara Beagh D. C.  
 10A 383 p 207

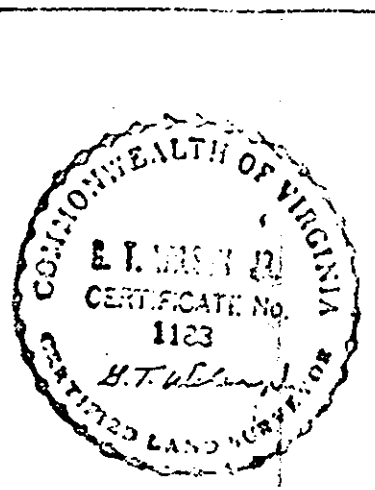

**A PLAT FOR SEWER EASEMENT**

TO: COUNTY OF YORK

FROM: WILLIAMSBURG RESTORATION INC.  
 ERUTON DISTRICT, YORK CO., VA.

**BUCHART-HORN, INC.**  
 Consulting Engineers & Planners  
 YORK, PA. HARRISBURG, PA. WASHINGTON, D.C. LEWISBURG, PA.  
 BALTIMORE, MD. MEMPHIS, TENN.  
 WILLIAMSBURG, VA. CHARLESTON, W.VA.

JOB NO. 90126-40	SCALE 1"=200'	ENGR 20/6/82	DATE 8/19/82	DESIGNER	DWN BY R.S.S.	SHEET NO. OF
---------------------	------------------	-----------------	-----------------	----------	------------------	-----------------