


NOTE: PATIOS & PORCHES ARE L.C.E.'s

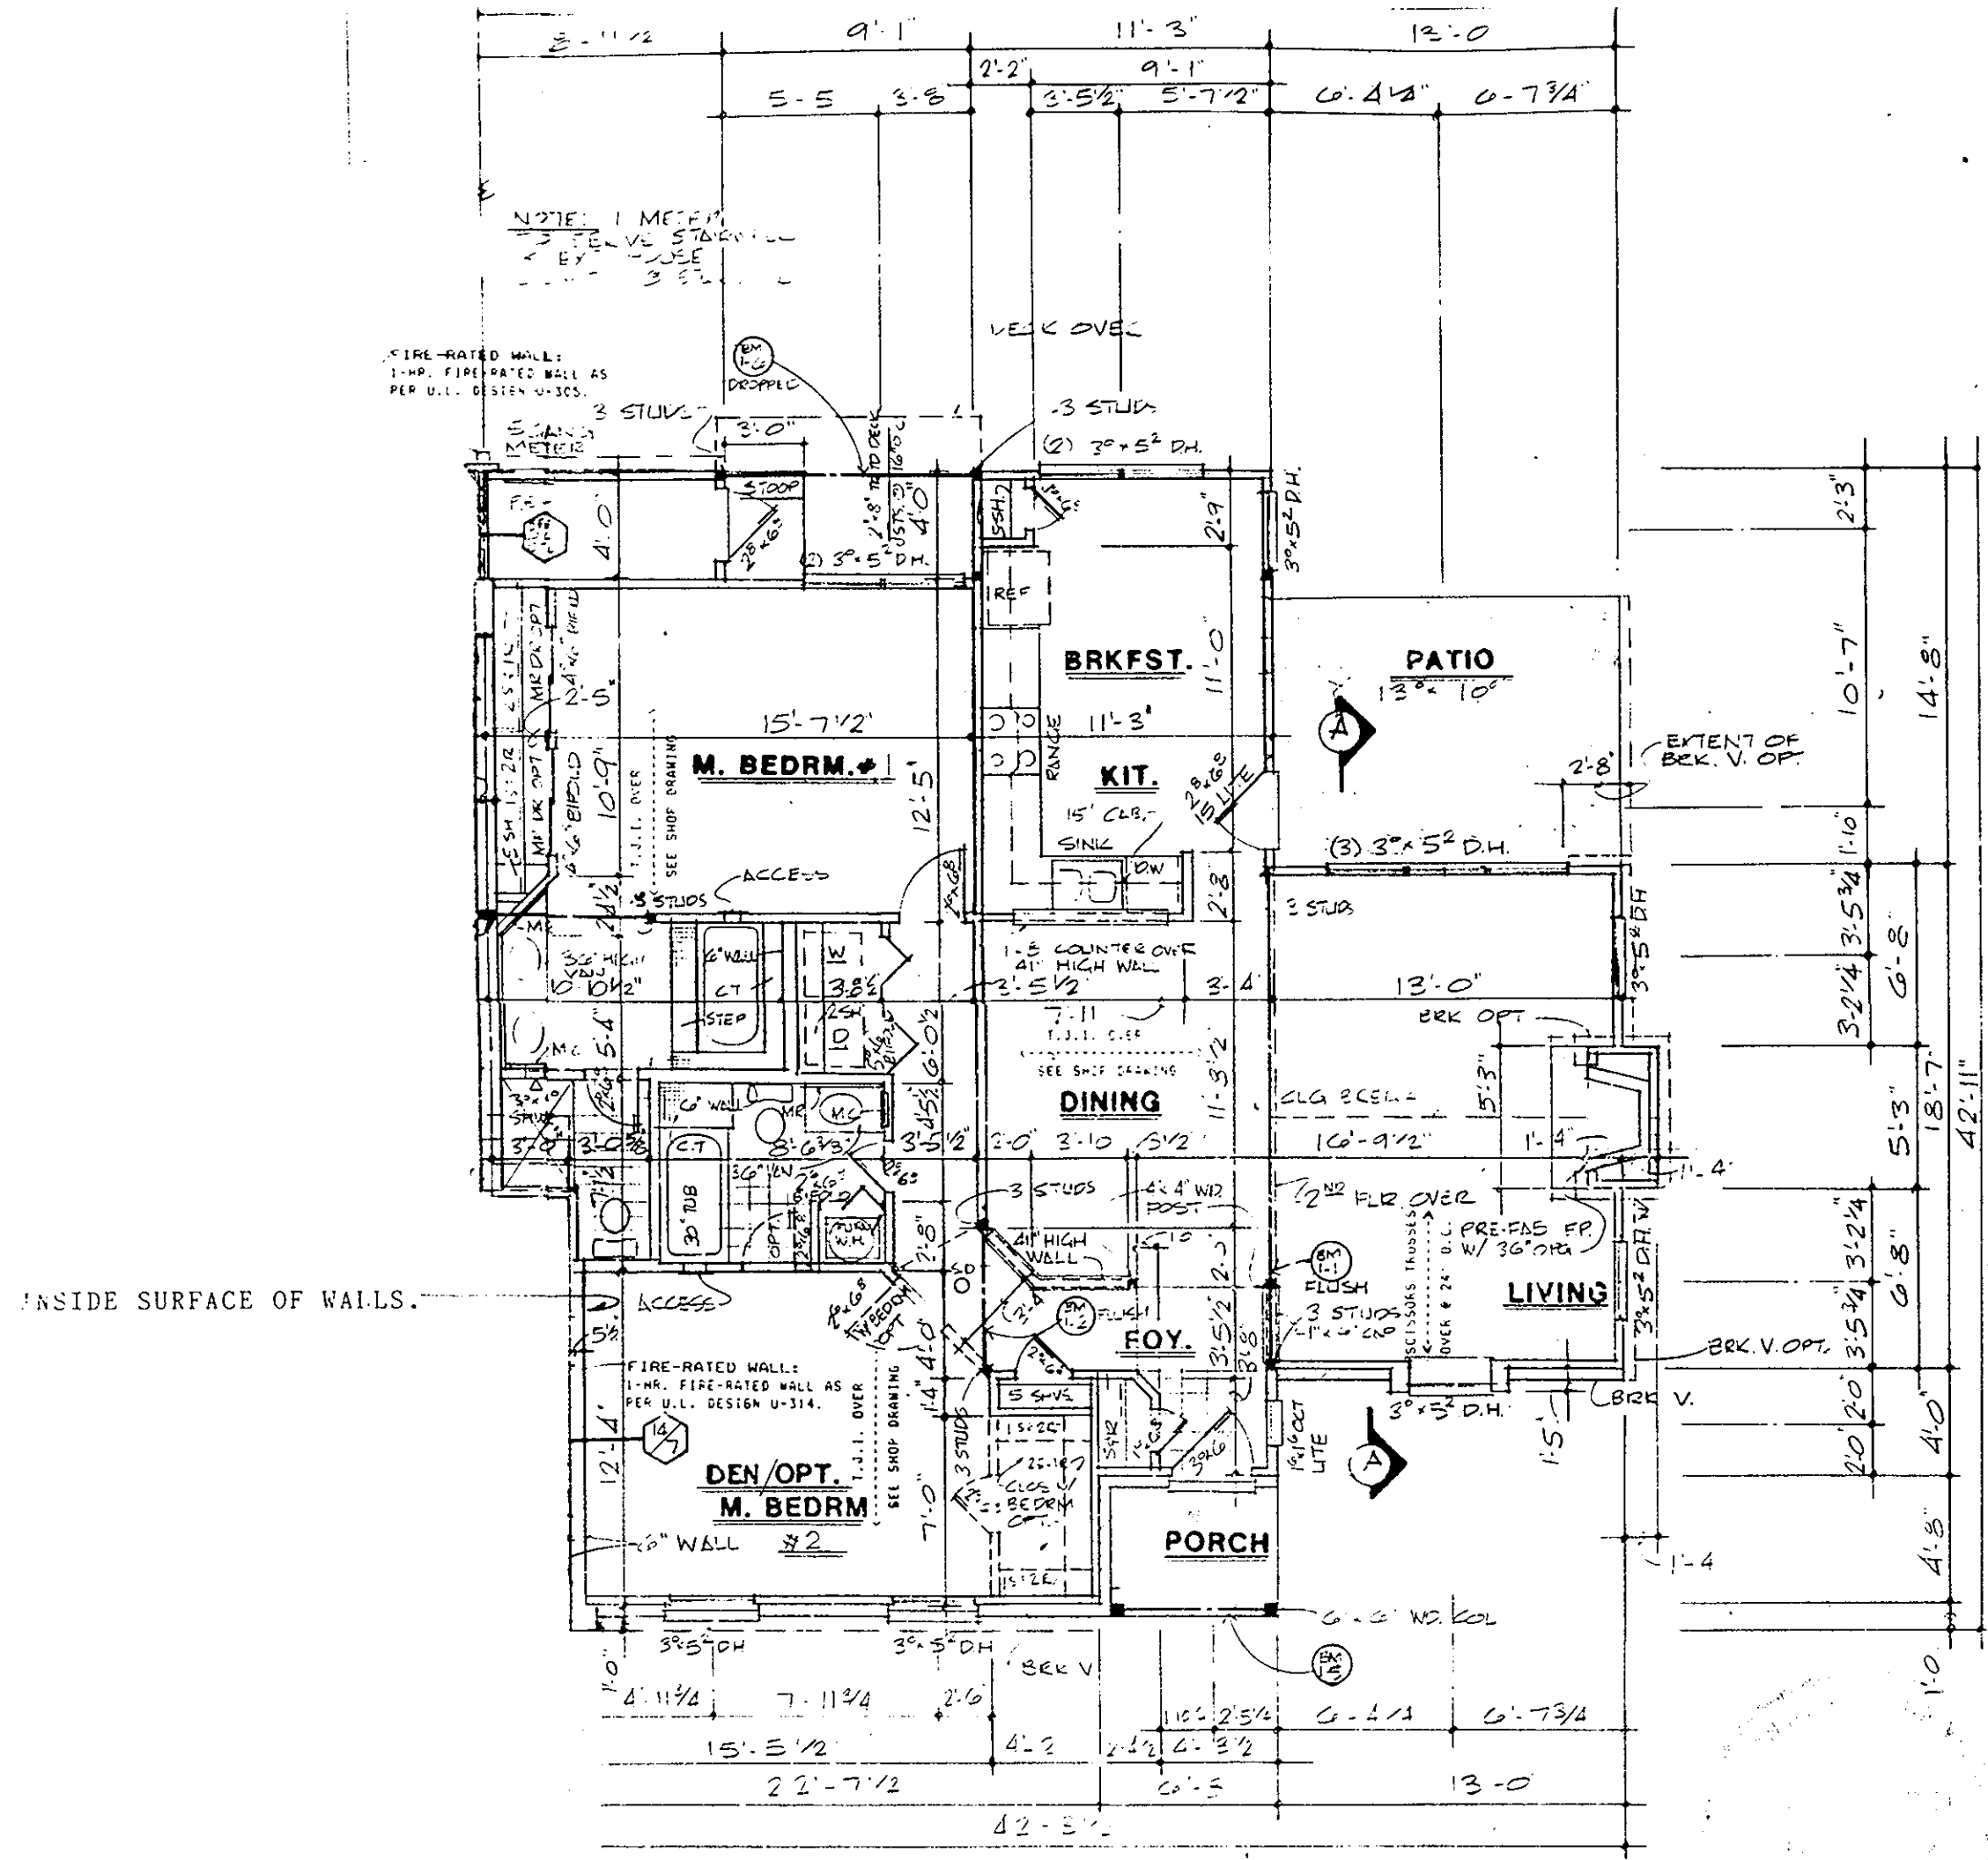

GARDEN APT. UNIT TYPE ④

Filed in the Clerk's Office, Circuit Court, York Co., Va.  
 the 17<sup>th</sup> day of February 19 88

Teste:  
 Edith M. [Signature], Clerk  
 PB 10 P 481

PHASE IV  
 BUILDING 14  
 UNIT 1,2,3, & 4

CONDOMINIUM PLANS  
 BURNT BRIDGE RUN CONDOMINIUM

DRAWN BY:  
 DATE 10-08-87

THESE PLANS ARE HEREBY CERTIFIED AS TO THEIR  
 ACCURACY AND COMPLIANCE WITH THE PROVISIONS  
 OF SECTION 55-79.58(b) OF THE CODE OF  
 VIRGINIA, AS AMENDED, AND THAT ALL UNITS  
 DEPICTED HEREON ARE SUBSTANTIALLY COMPLETED.

Richard A. HeinBach 006311  
 ARCHITECT

FEB 17 1988  
 ARTROSS  
 design group  
 301 CLEVELAND PLACE SUITE 104  
 VIRGINIA BEACH, VIRGINIA 23462  
 804-499-5997