


NOTE: PATIOS & PORCHES ARE L.C.E.'s

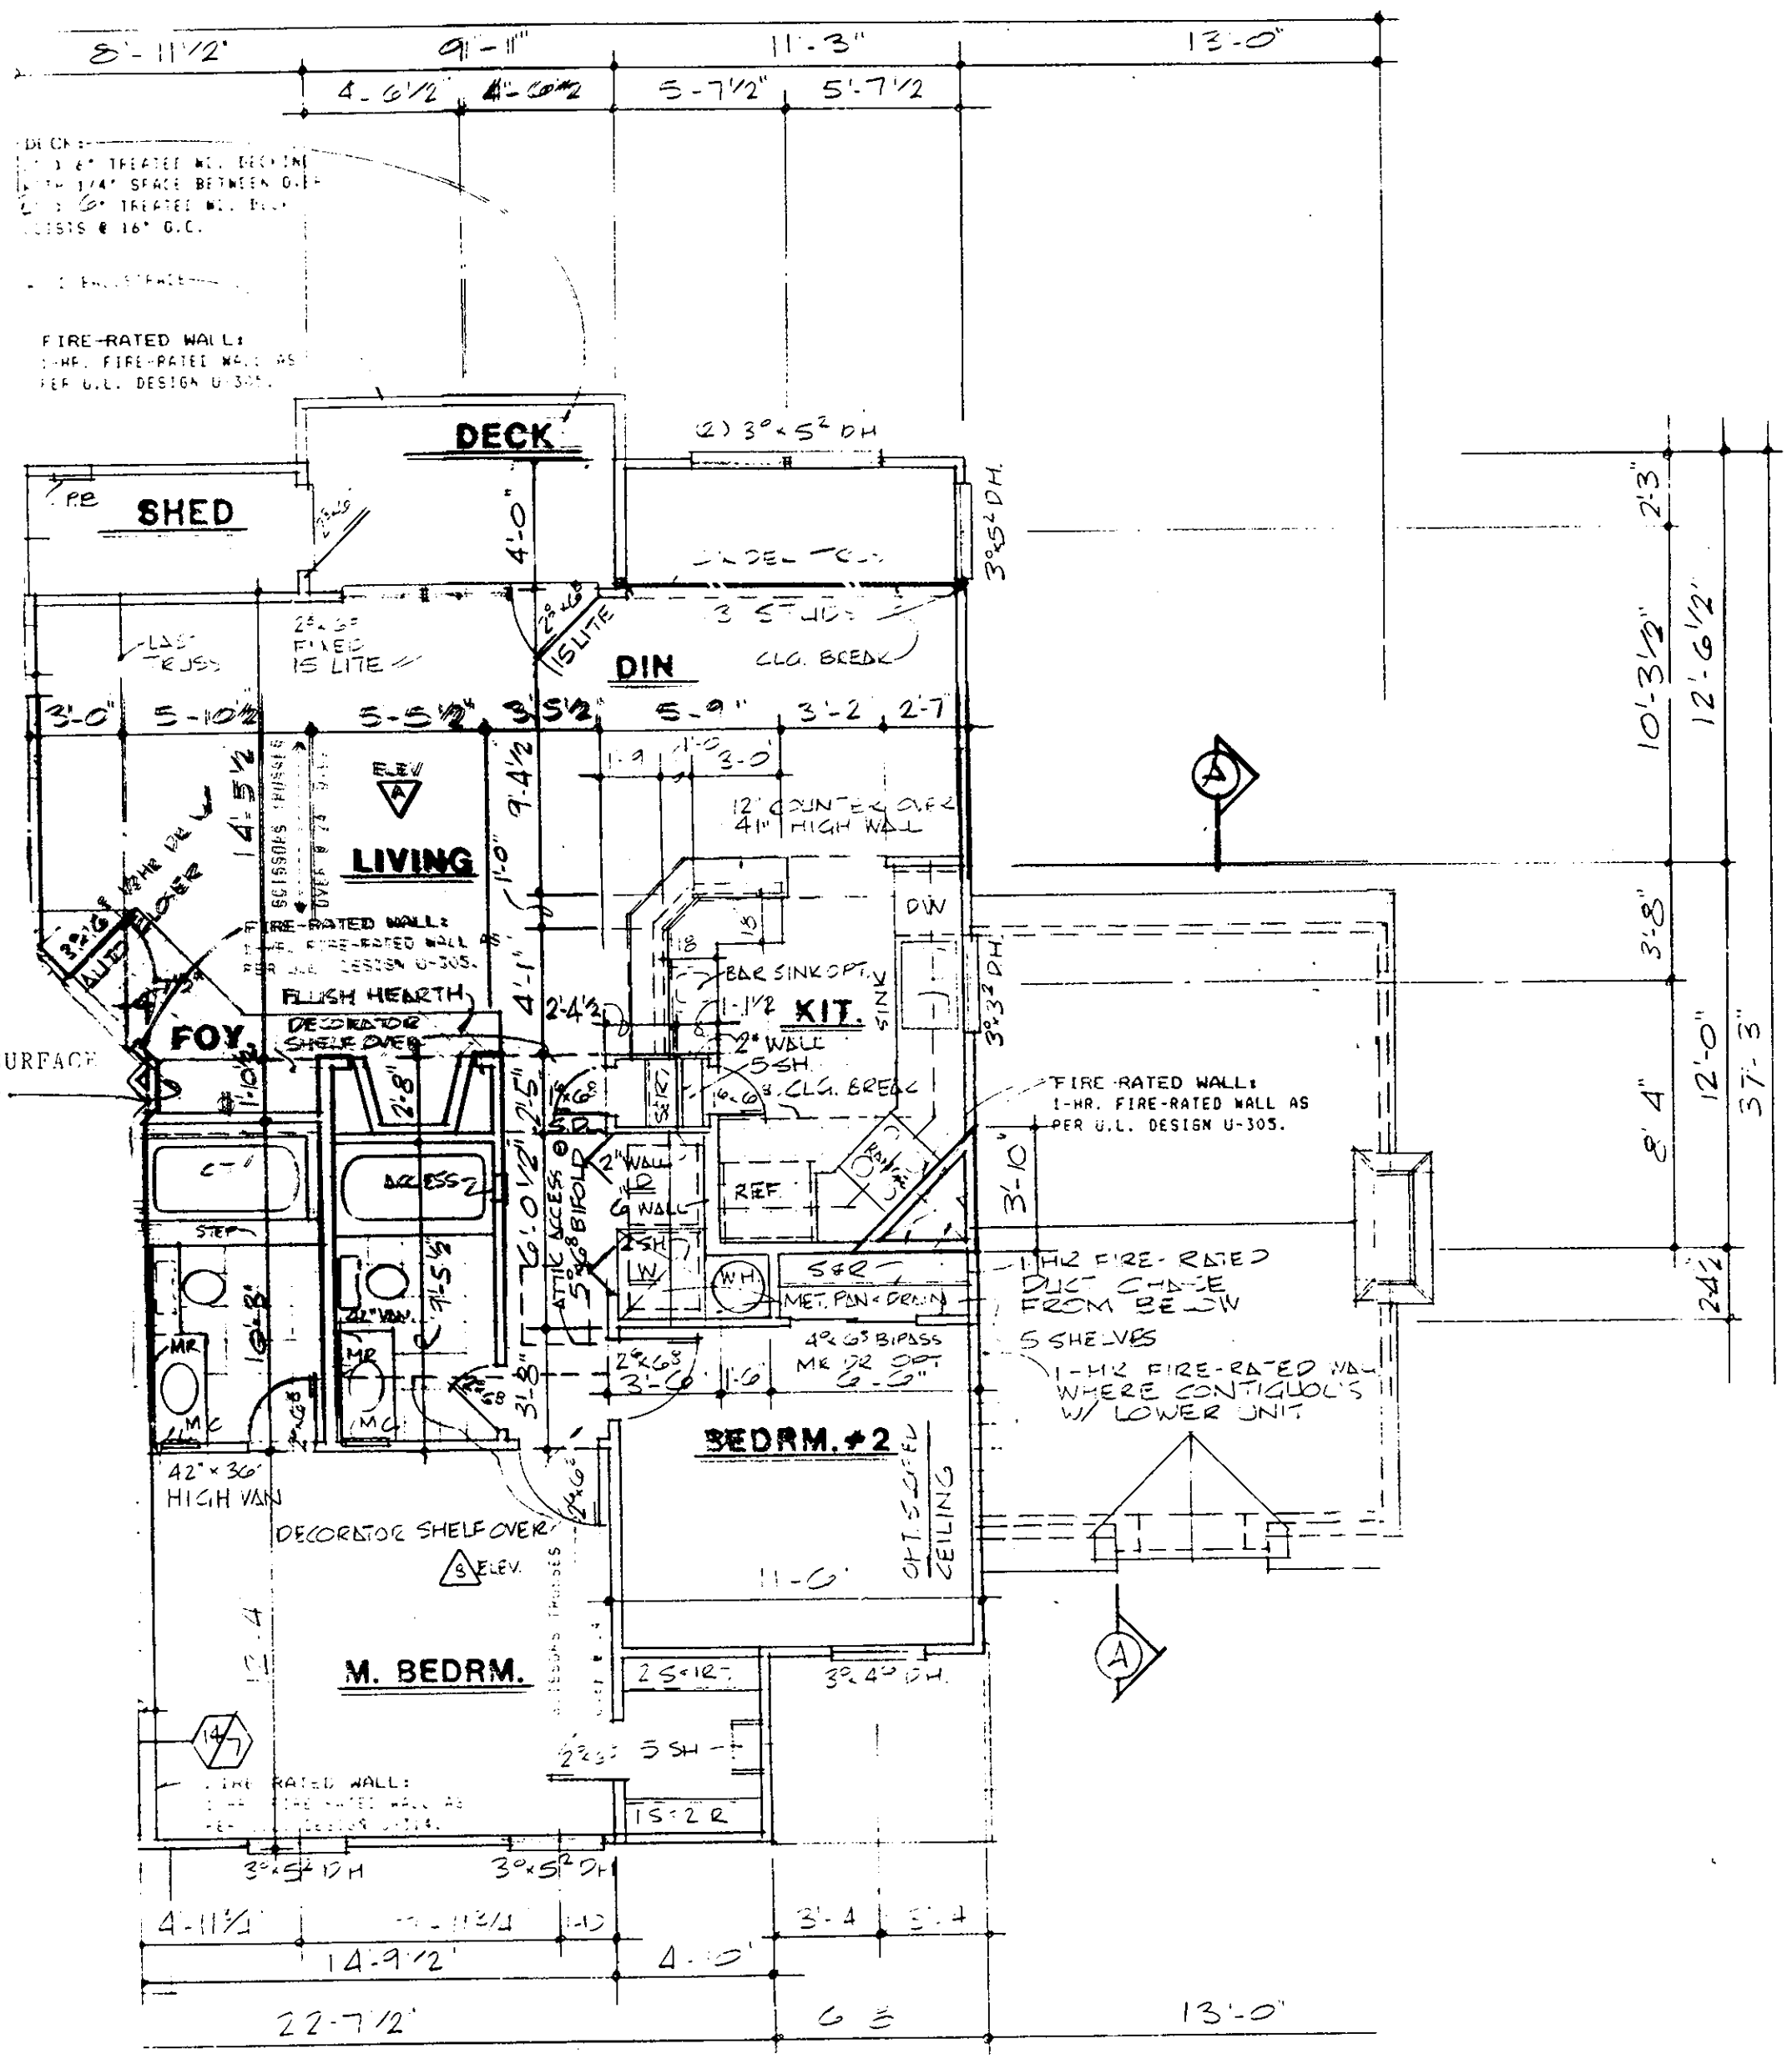

Filed in the Clerk's Office, Circuit Court, York Co., Va.  
the 18<sup>th</sup> day of February 19 88

Edith M. Elliott, Clerk  
D.C.  
PB 10 P 483

PHASE V  
BUILDING 15  
UNIT 1,2,3, & 4

CONDOMINIUM PLANS  
BURNT BRIDGE RUN CONDOMINIUM

DRAWN BY:  
DATE 10-08-87

FEB 17 1988

THESE PLANS ARE HEREBY CERTIFIED AS TO THEIR ACCURACY AND COMPLIANCE WITH THE PROVISIONS OF SECTION 55-79.58(b) OF THE CODE OF VIRGINIA, AS AMENDED, AND THAT ALL UNITS DEPICTED HEREON ARE SUBSTANTIALLY COMPLETED.

Richard A. Heimbach 006311  
ARCHITECT

ARTROSS  
design group  
401 CLEVELAND PLACE SUITE 104  
VIRGINIA BEACH, VIRGINIA 23462

GARDEN APT. UNIT TYPE (5)

804-499-5997