


SUFFOLK DISTRICT DESIGN UNIT

Design File: c:\documents of m_jacobs\...
 Design Date: 11-5-56-63
 Layers On: 1-5,52-563

DESIGN FEATURES RELATING TO CONSTRUCTION OR TO REGULATION AND CONTROL OF TRAFFIC MAY BE SUBJECT TO CHANGE AS DEEMED NECESSARY BY THE DEPARTMENT

REVISED	FHA REGION	STATE	FEDERAL AID PROJECT	ROUTE	STATE PROJECT	SHEET NO
07/21/00	3	VA.	STP-54031	600	0600-099-168.M-502 R/W-202	5

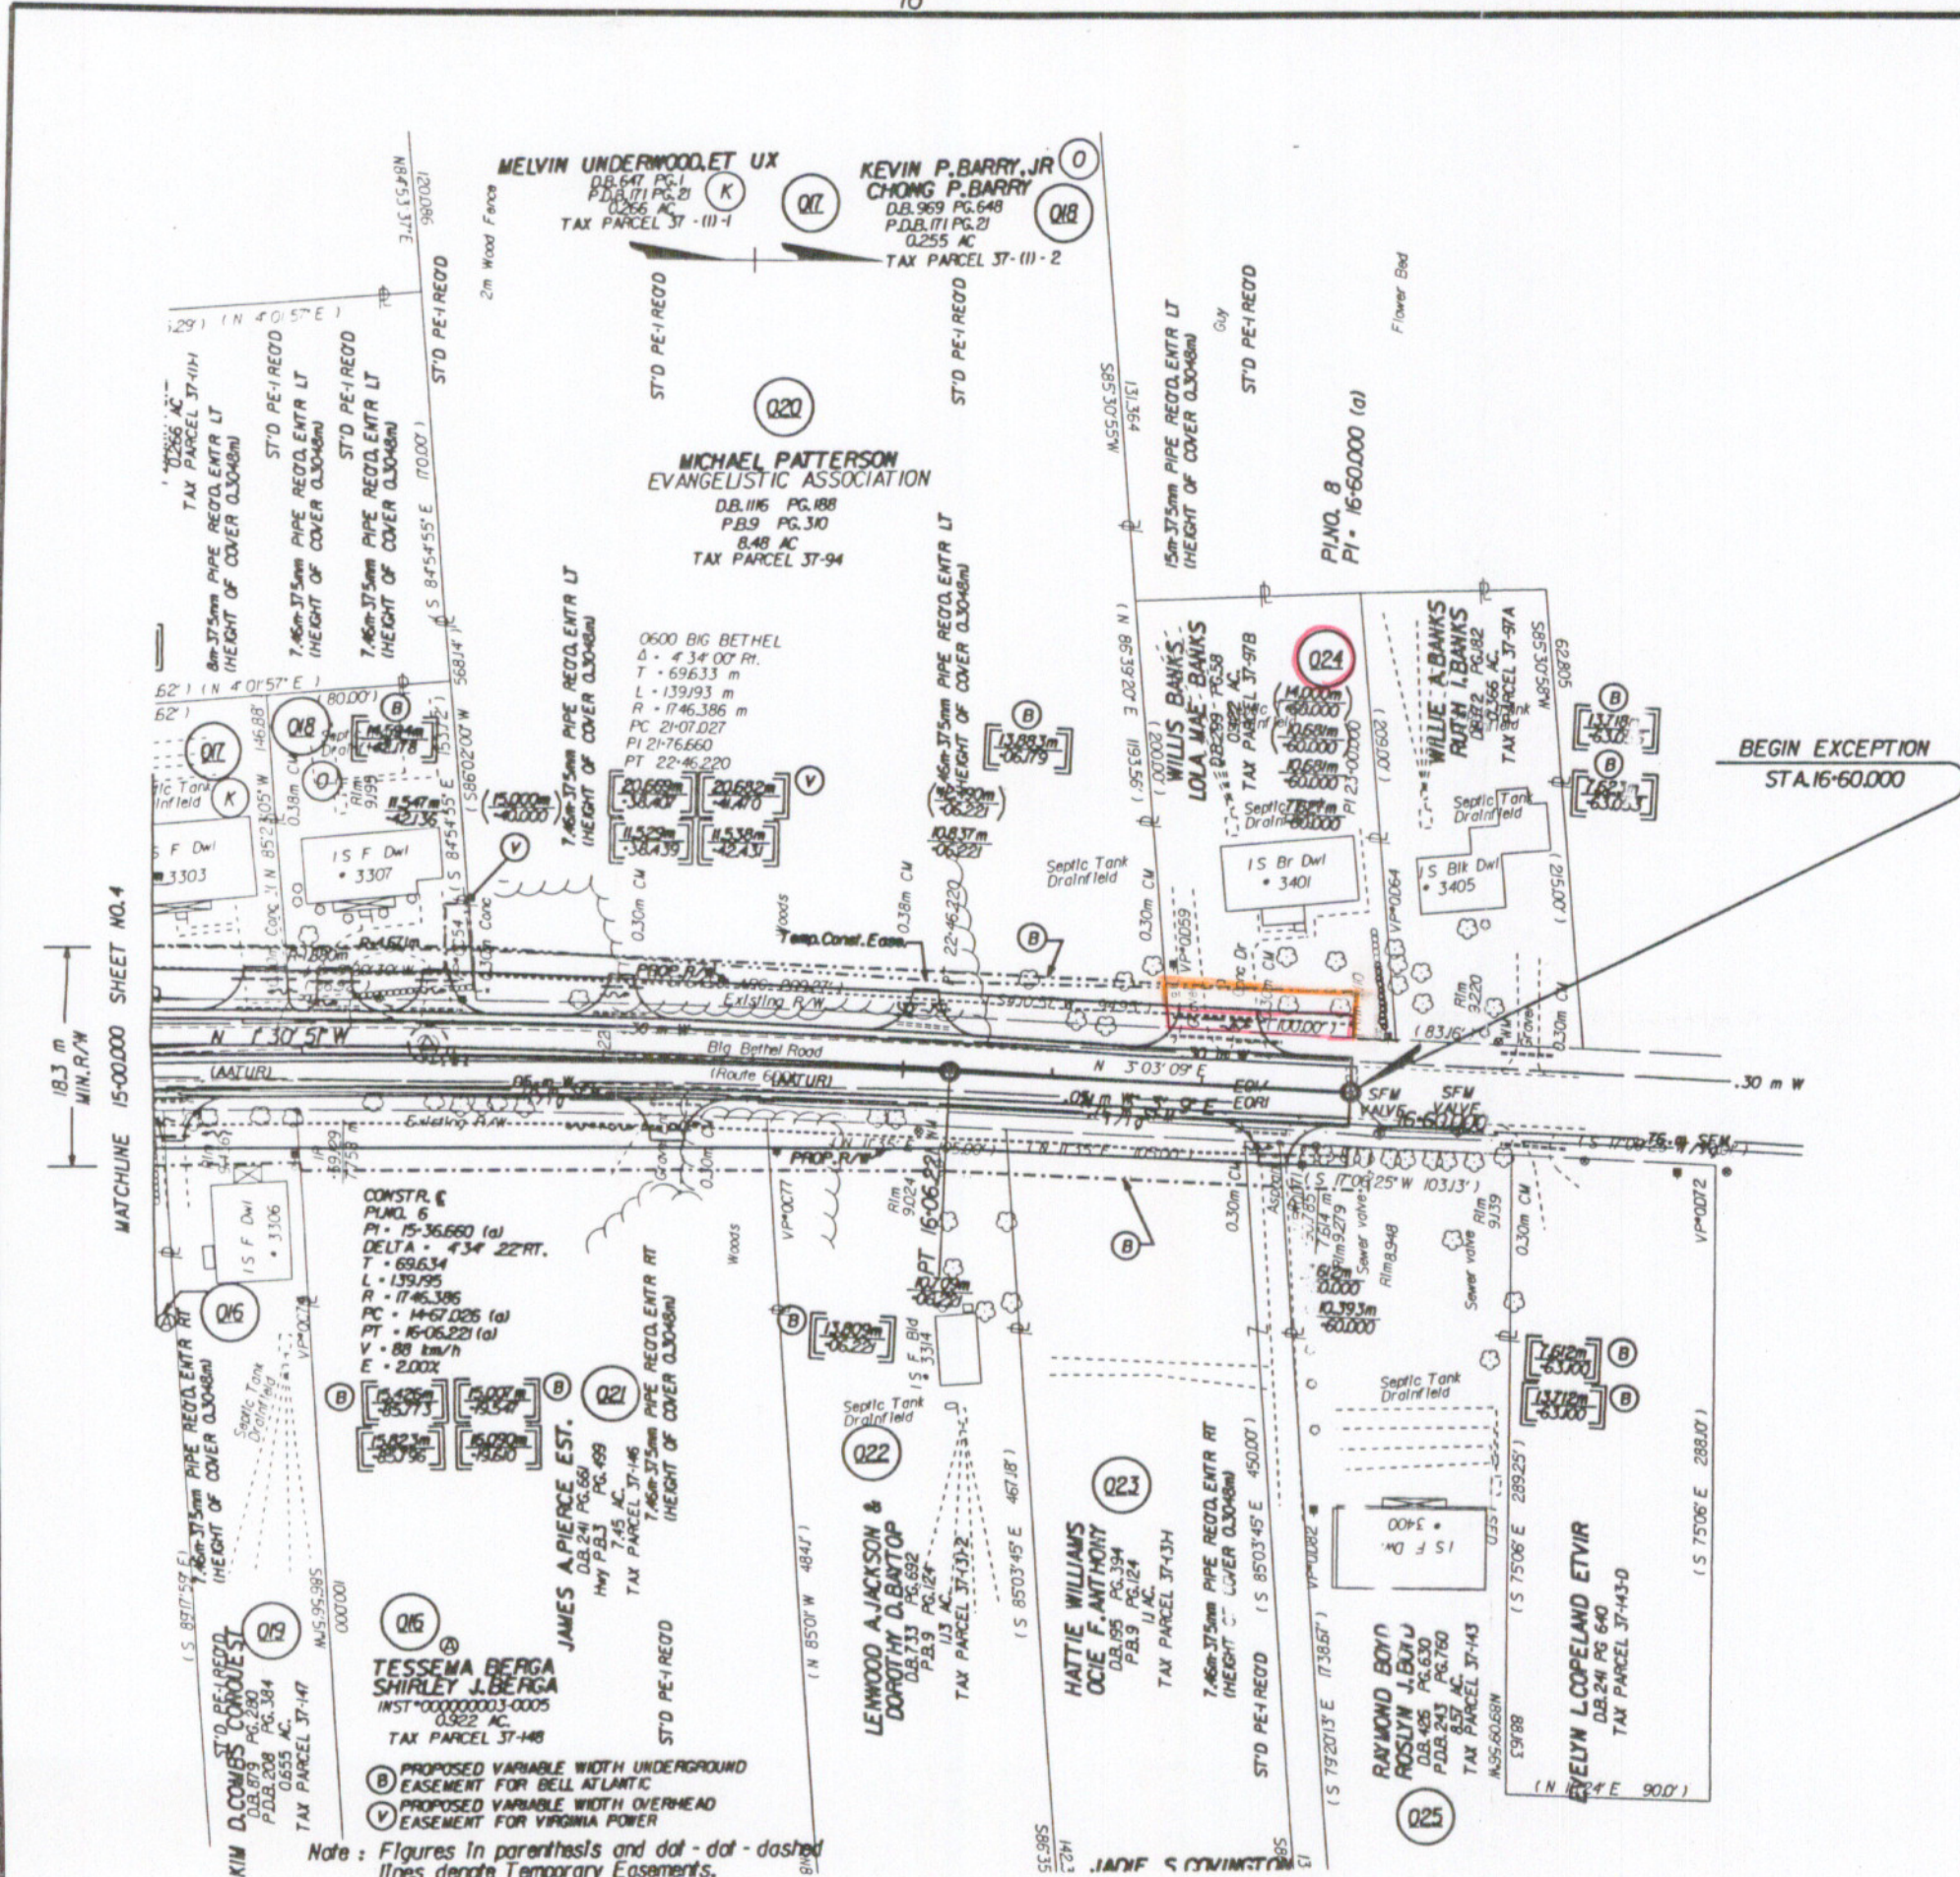

Note: Figures in parenthesis and dot-dot-dashed lines denote Temporary Easements.

- C Denotes Construction Limits In Cuts
- F Denotes Construction Limits In Fills

SURVEYED BY: N.S. BAUTTS, (100) (757) 525-3595
 DESIGNED BY: D.B. BAUTTS, (100) (757) 525-3650
 CAD OPERATOR: S.B. BAUTTS
 REVISED: 06/09/00 BY: M.J. BAUTTS, (100) (757) 525-3595

