


SUFFOLK DISTRICT DESIGN UNIT

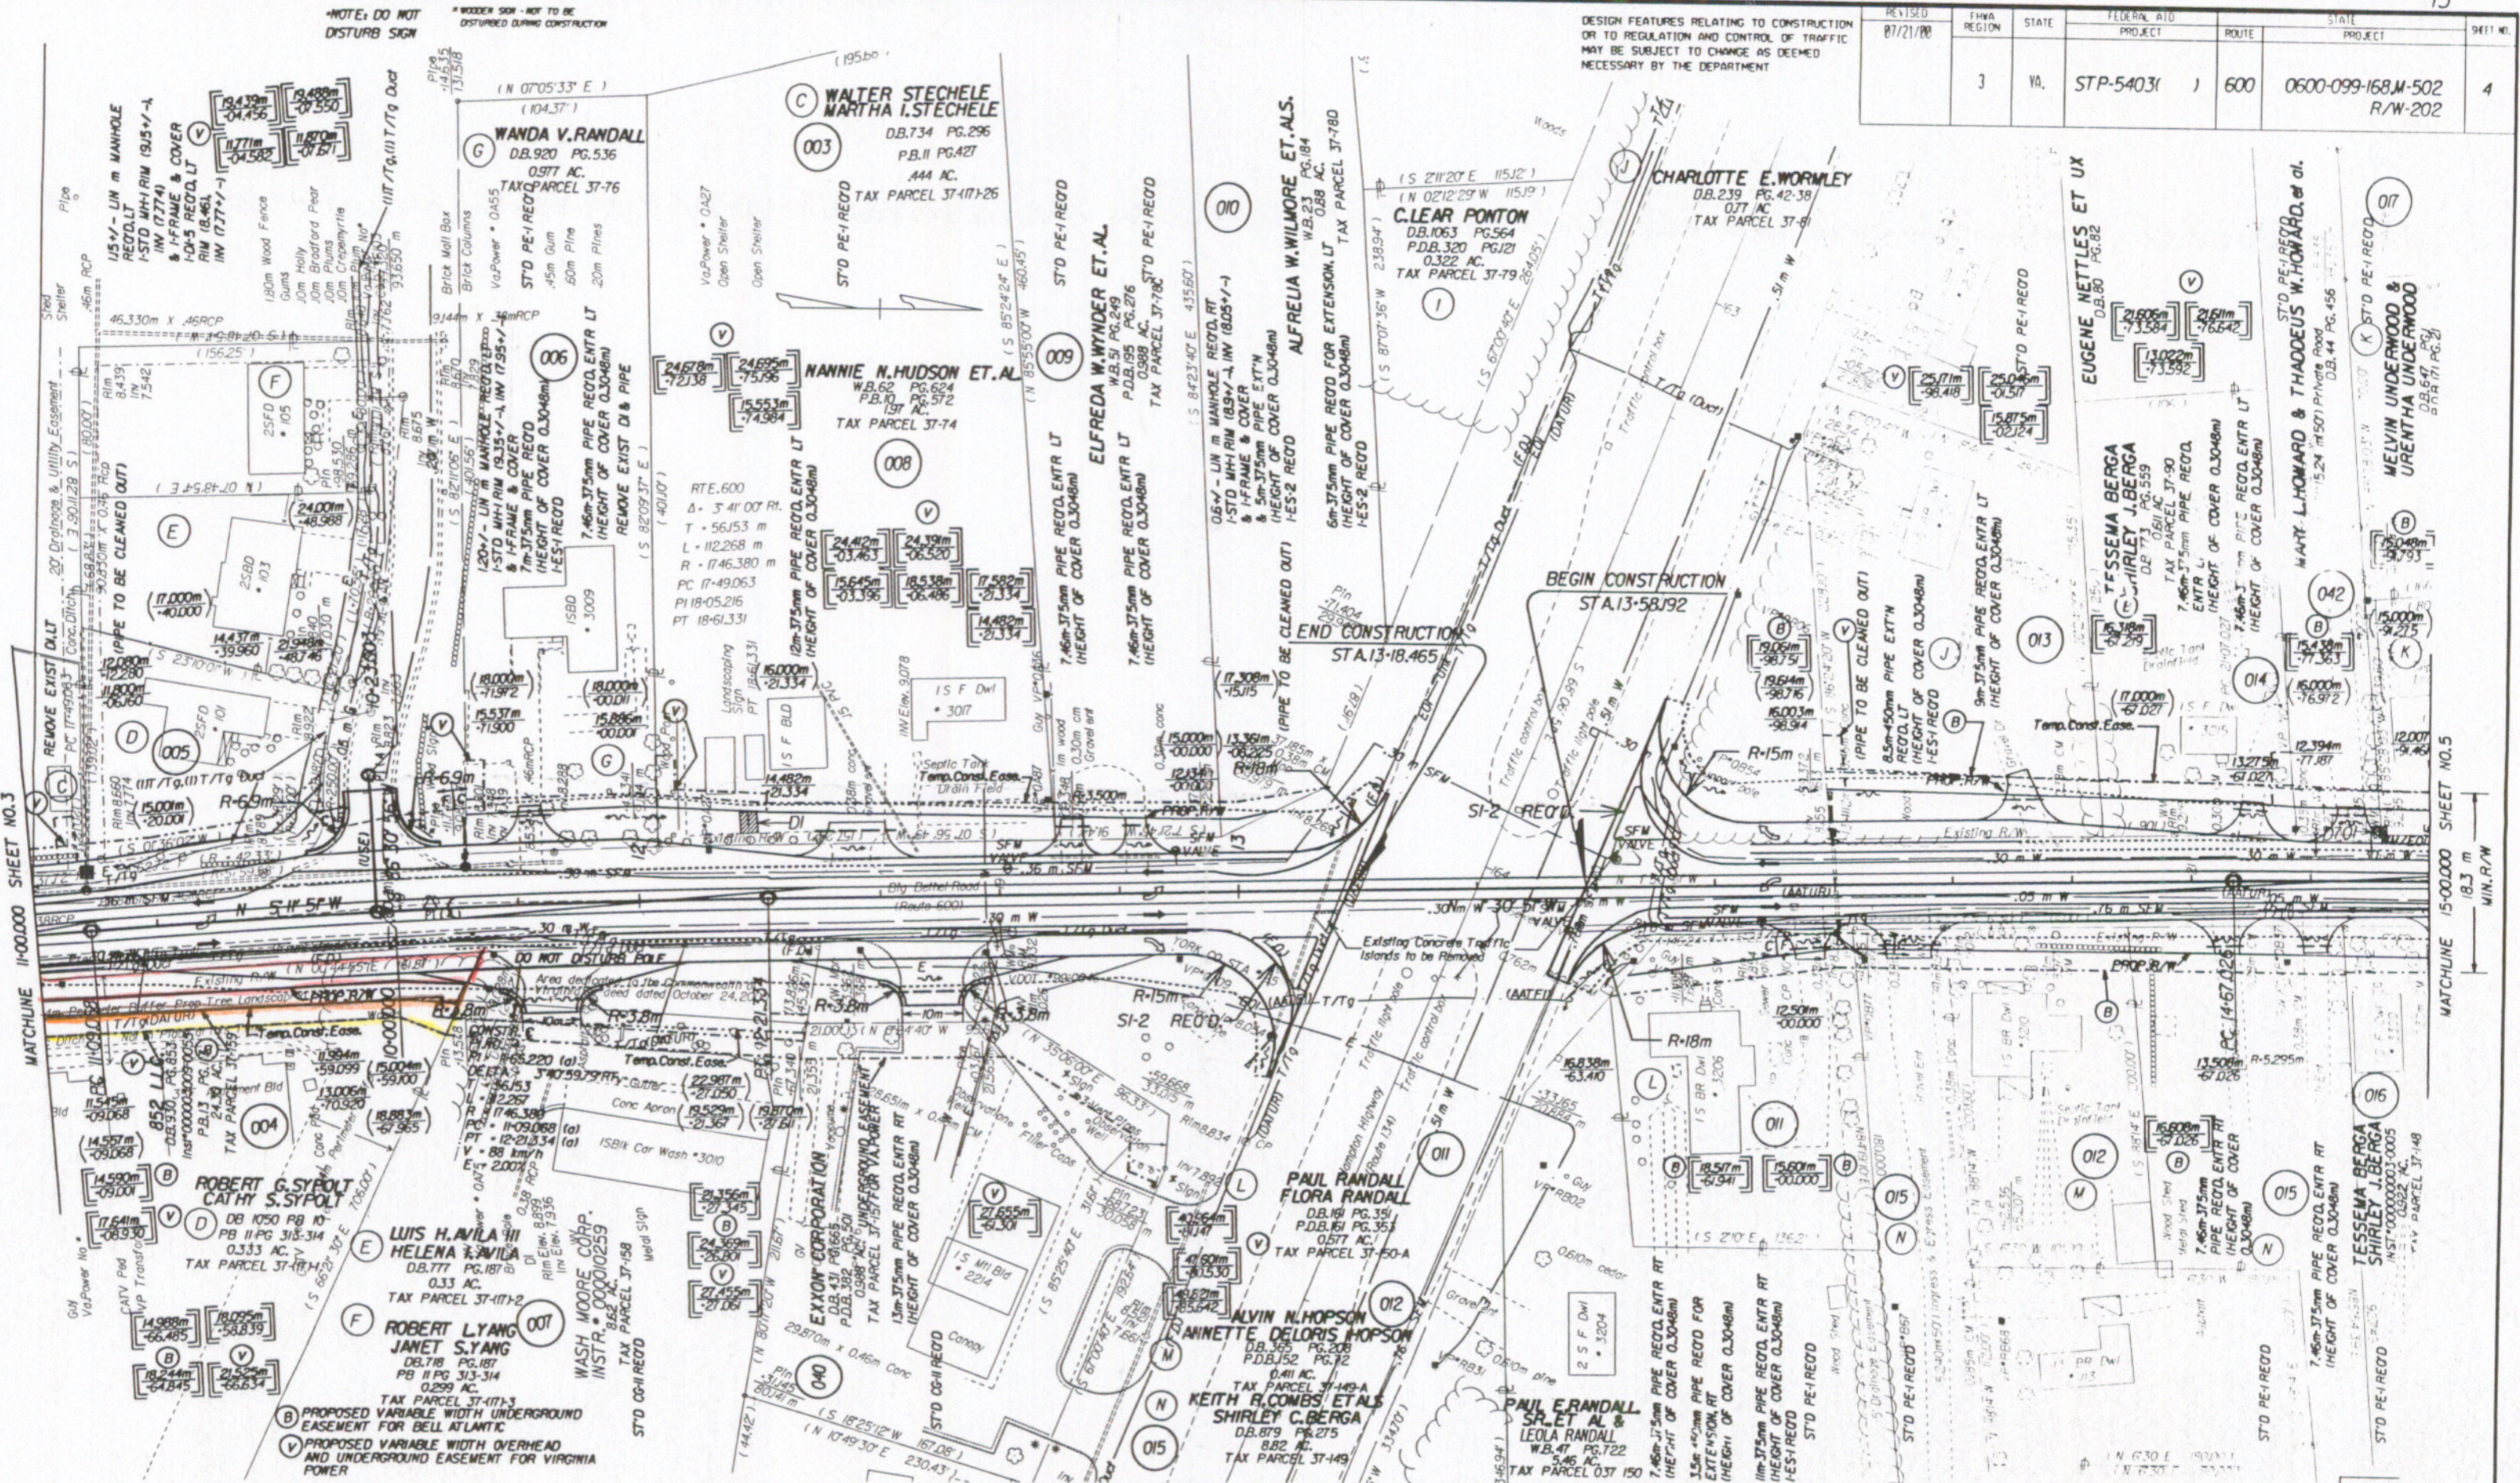

REVISED	FHWA REGION	STATE	FEDERAL AID PROJECT	ROUTE	STATE PROJECT	SHEET NO.
87/21/88	3	VA.	STP-54031	600	0600-099-168.M-502 R/W-202	4

SUPERVISED BY: J. E. BAUTLER (1000 - (703) 925-3585)
 DESIGNED BY: J. E. BAUTLER (703) 925-3585
 CAD OPERATOR: D. S. BEYTON
 REVISED BY: J. E. BAUTLER

8/29/03 11:55:51

Note: Figures in parenthesis and dot-dashed lines denote Temporary Easements.
 Note: Figures in brackets and dot-dashed lines denote Permanent Easements.

