


Design File - c:\documents of ms_jacob\4627\4627-414627005.dgn Ref. File - c:\documents of ms_jacob\4627\4627.dgn Levels On - 150.52-63
 Ref. File - c:\documents of ms_jacob\4627\4627.dgn Levels On - 163
 Ref. File - c:\documents of ms_jacob\4627\4627.dgn Levels On - 163
 Ref. File - c:\documents of ms_jacob\4627\4627.dgn Levels On - 163
 Ref. File - c:\documents of ms_jacob\4627\4627.dgn Levels On - 163
 Ref. File - c:\documents of ms_jacob\4627\4627.dgn Levels On - 163

SURVEYED BY: ROBERT G. HAMMON
 SUPERVISED BY: SONJA HALLUMS-PONTON (757) 925-2560
 DESIGNED BY: J. DANE GEORGE (757) 925-3622
 HAMPTON ROADS DISTRICT DESIGN UNIT

DESIGN FEATURES RELATING TO CONSTRUCTION OR TO REGULATION AND CONTROL OF TRAFFIC MAY BE SUBJECT TO CHANGE AS DEEMED NECESSARY BY THE DEPARTMENT

REVISED	STATE	FEDERAL AID PROJECT	ROUTE	STATE PROJECT	SHEET NO.
10-14-04	VA		1050	1050-099-180.C-501 R/W-201	5

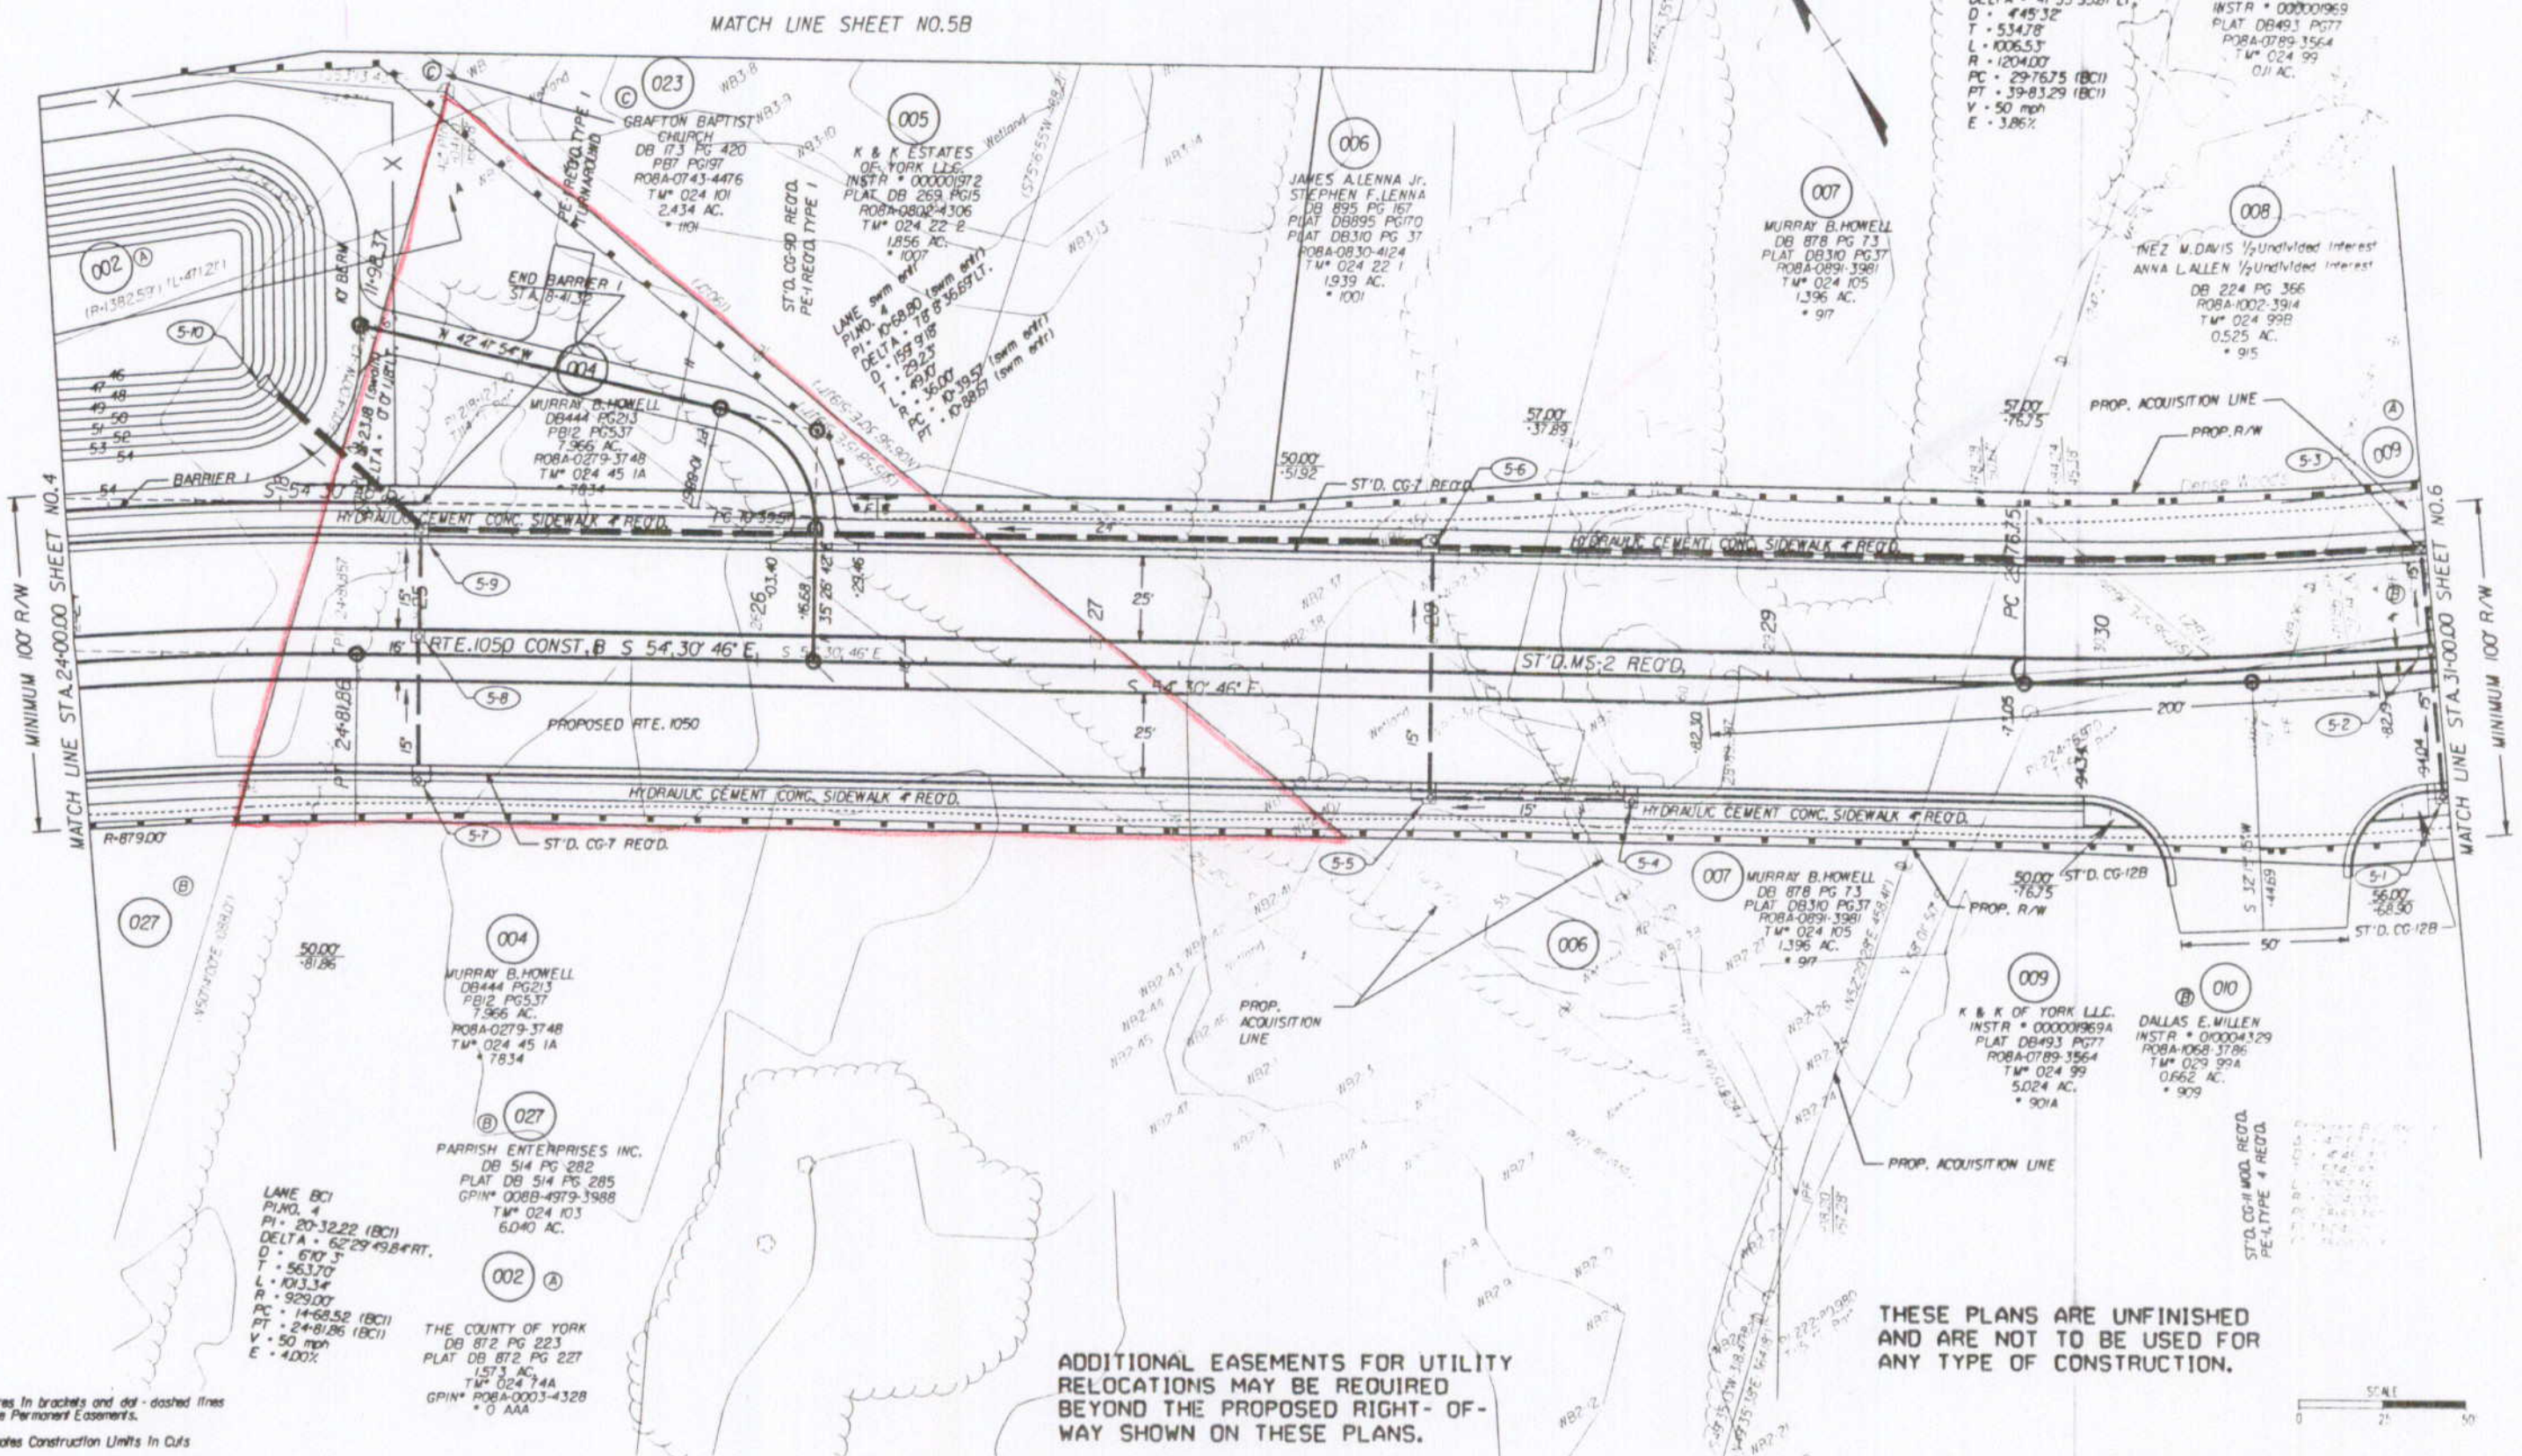

LANE BCI
 P.L. NO. 6
 PI - 35-11.54 (BCI)
 DELTA - 47°53'55.67"LT
 D - 445.32'
 T - 534.78'
 L - 1006.53'
 R - 1204.00'
 PC - 29-76.75 (BCI)
 PT - 39-83.29 (BCI)
 V - 50 mph
 E - 3.86%

K & K OF YORK LLC.
 INSTR * 000001969
 PLAT DB493 PG77
 ROBA-0789-3564
 TM* 024 99
 0.11 AC.

MURRAY B. HOWELL
 DB 878 PG 73
 PLAT DB310 PG37
 ROBA-0891-3981
 TM* 024 105
 1.396 AC.
 * 917

MURRAY B. HOWELL
 DB 878 PG 73
 PLAT DB310 PG37
 ROBA-0891-3981
 TM* 024 105
 1.396 AC.
 * 917

K & K OF YORK LLC.
 INSTR * 000001969A
 PLAT DB493 PG77
 ROBA-0789-3564
 TM* 024 99
 5.024 AC.
 * 901A

DALLAS E. WILLEN
 INSTR * 010004129
 ROBA-1068-3786
 TM* 029 99A
 0.662 AC.
 * 909

LANE BCI
 P.L. NO. 4
 PI - 20-32.22 (BCI)
 DELTA - 62°29'49.84"RT.
 D - 570.3'
 T - 563.37'
 L - 1013.34'
 R - 929.00'
 PC - 14-68.52 (BCI)
 PT - 24-81.86 (BCI)
 V - 50 mph
 E - 4.00%

THE COUNTY OF YORK
 DB 872 PG 223
 PLAT DB 872 PG 227
 1.57 AC.
 TM* 024 94A
 GPIN* ROBA-0003-4328
 * 0 AAA

ADDITIONAL EASEMENTS FOR UTILITY RELOCATIONS MAY BE REQUIRED BEYOND THE PROPOSED RIGHT-OF-WAY SHOWN ON THESE PLANS.

THESE PLANS ARE UNFINISHED AND ARE NOT TO BE USED FOR ANY TYPE OF CONSTRUCTION.

Note: Figures in brackets and dot-dashed lines denote Permanent Easements.
 [C] Denotes Construction Limits In Cuts
 [E] Denotes Construction Limits In Fills
 NOTE: SEE GENERAL NOTES FOR E&S LEGEND



PLAN NO.	PROJECT	FILE NO.	SHEET NO.
	1050-099-180		5