


SUFFOLK DISTRICT DESIGN

DESIGN FEATURES RELATING TO CONSTRUCTION OR TO REGULATION AND CONTROL OF TRAFFIC MAY BE SUBJECT TO CHANGE AS DEEMED NECESSARY BY THE DEPARTMENT

REVISED	FHYA REGION	STATE	FEDERAL AID PROJECT	ROUTE	STATE PROJECT	SHEET NO.
	J	VA.		621	0621 099 175, C 501	4

SURVEYED BY: G. B. HARRIS, JR.
 SUPERVISED BY: R. T. SCOTT, JR.
 DESIGNED BY: S. S. SPALDING, JR.
 CAD OPERATOR: A. S. SPALDING, JR.
 REVISED BY: [Blank]

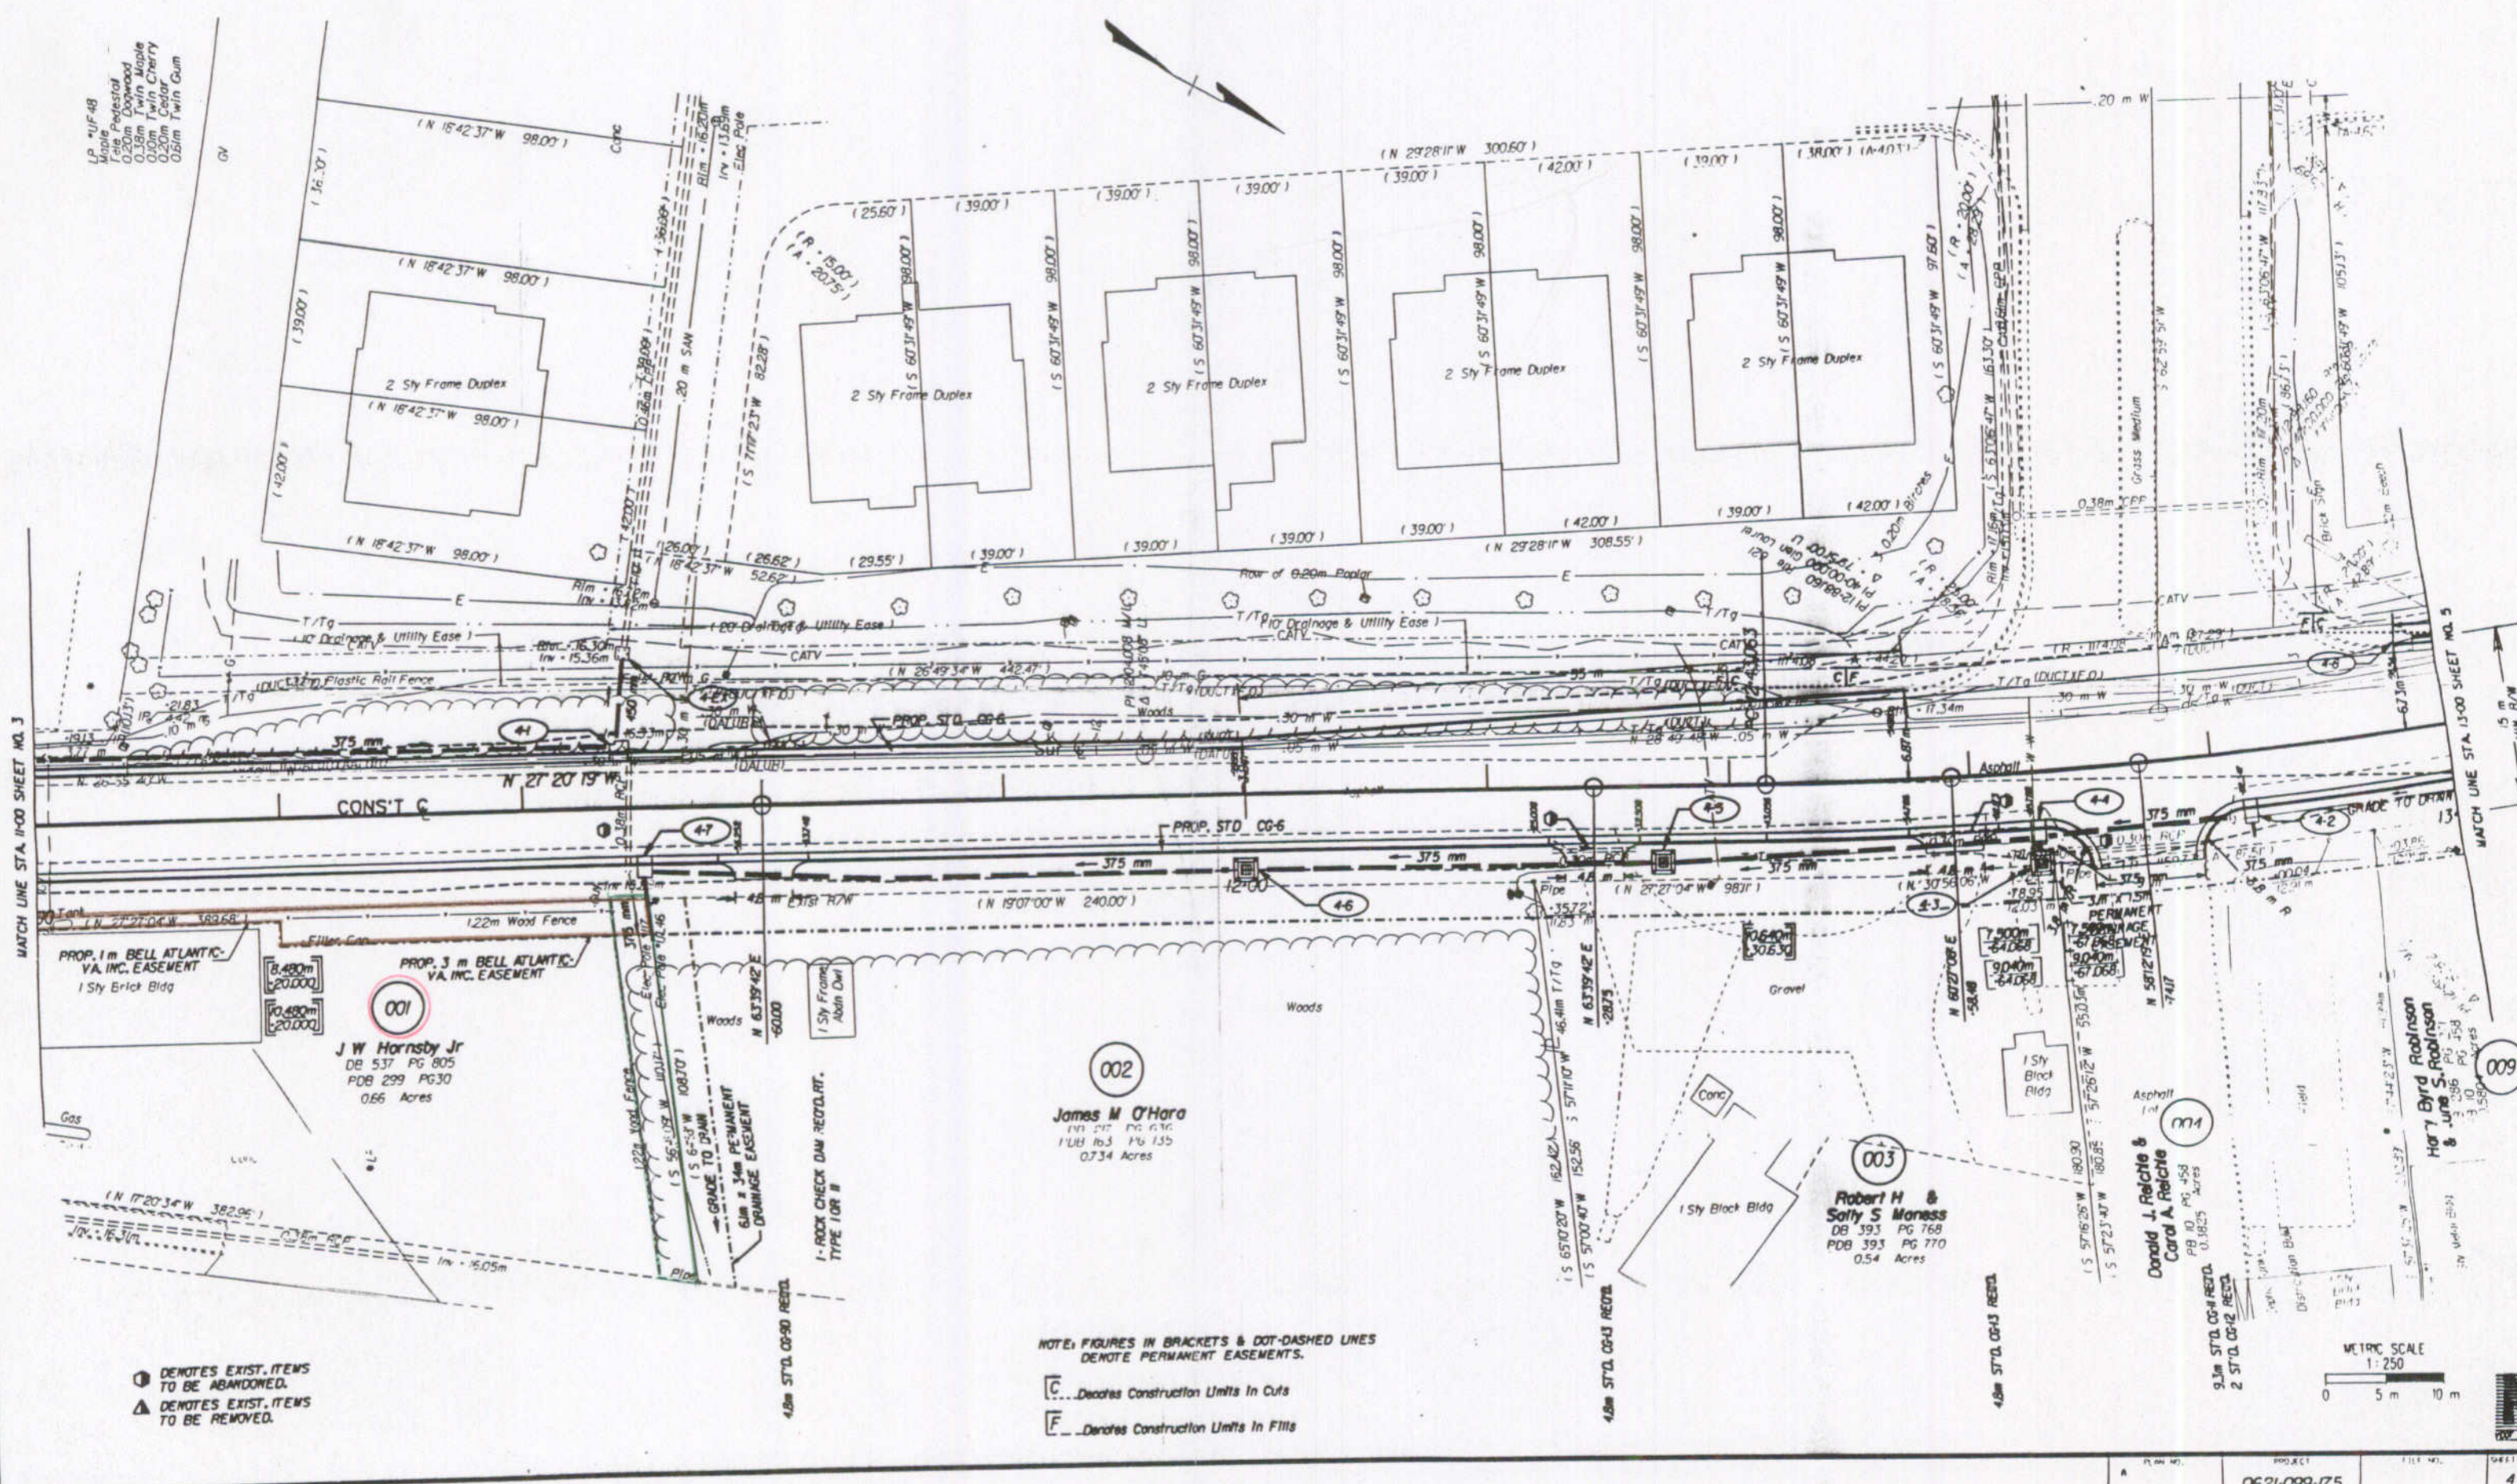

(C) DENOTES EXIST. ITEMS TO BE ABANDONED.
 (A) DENOTES EXIST. ITEMS TO BE REMOVED.

NOTE: FIGURES IN BRACKETS & DOT-DASHED LINES DENOTE PERMANENT EASEMENTS.
 [C]...Denotes Construction Units In Cuts
 [F]...Denotes Construction Units In Fills

