


SUFFOLK DISTRICT DESIGN UNIT

SURVEYED BY: ...
 DESIGNED BY: ...
 CHECKED BY: ...
 APPROVED BY: ...

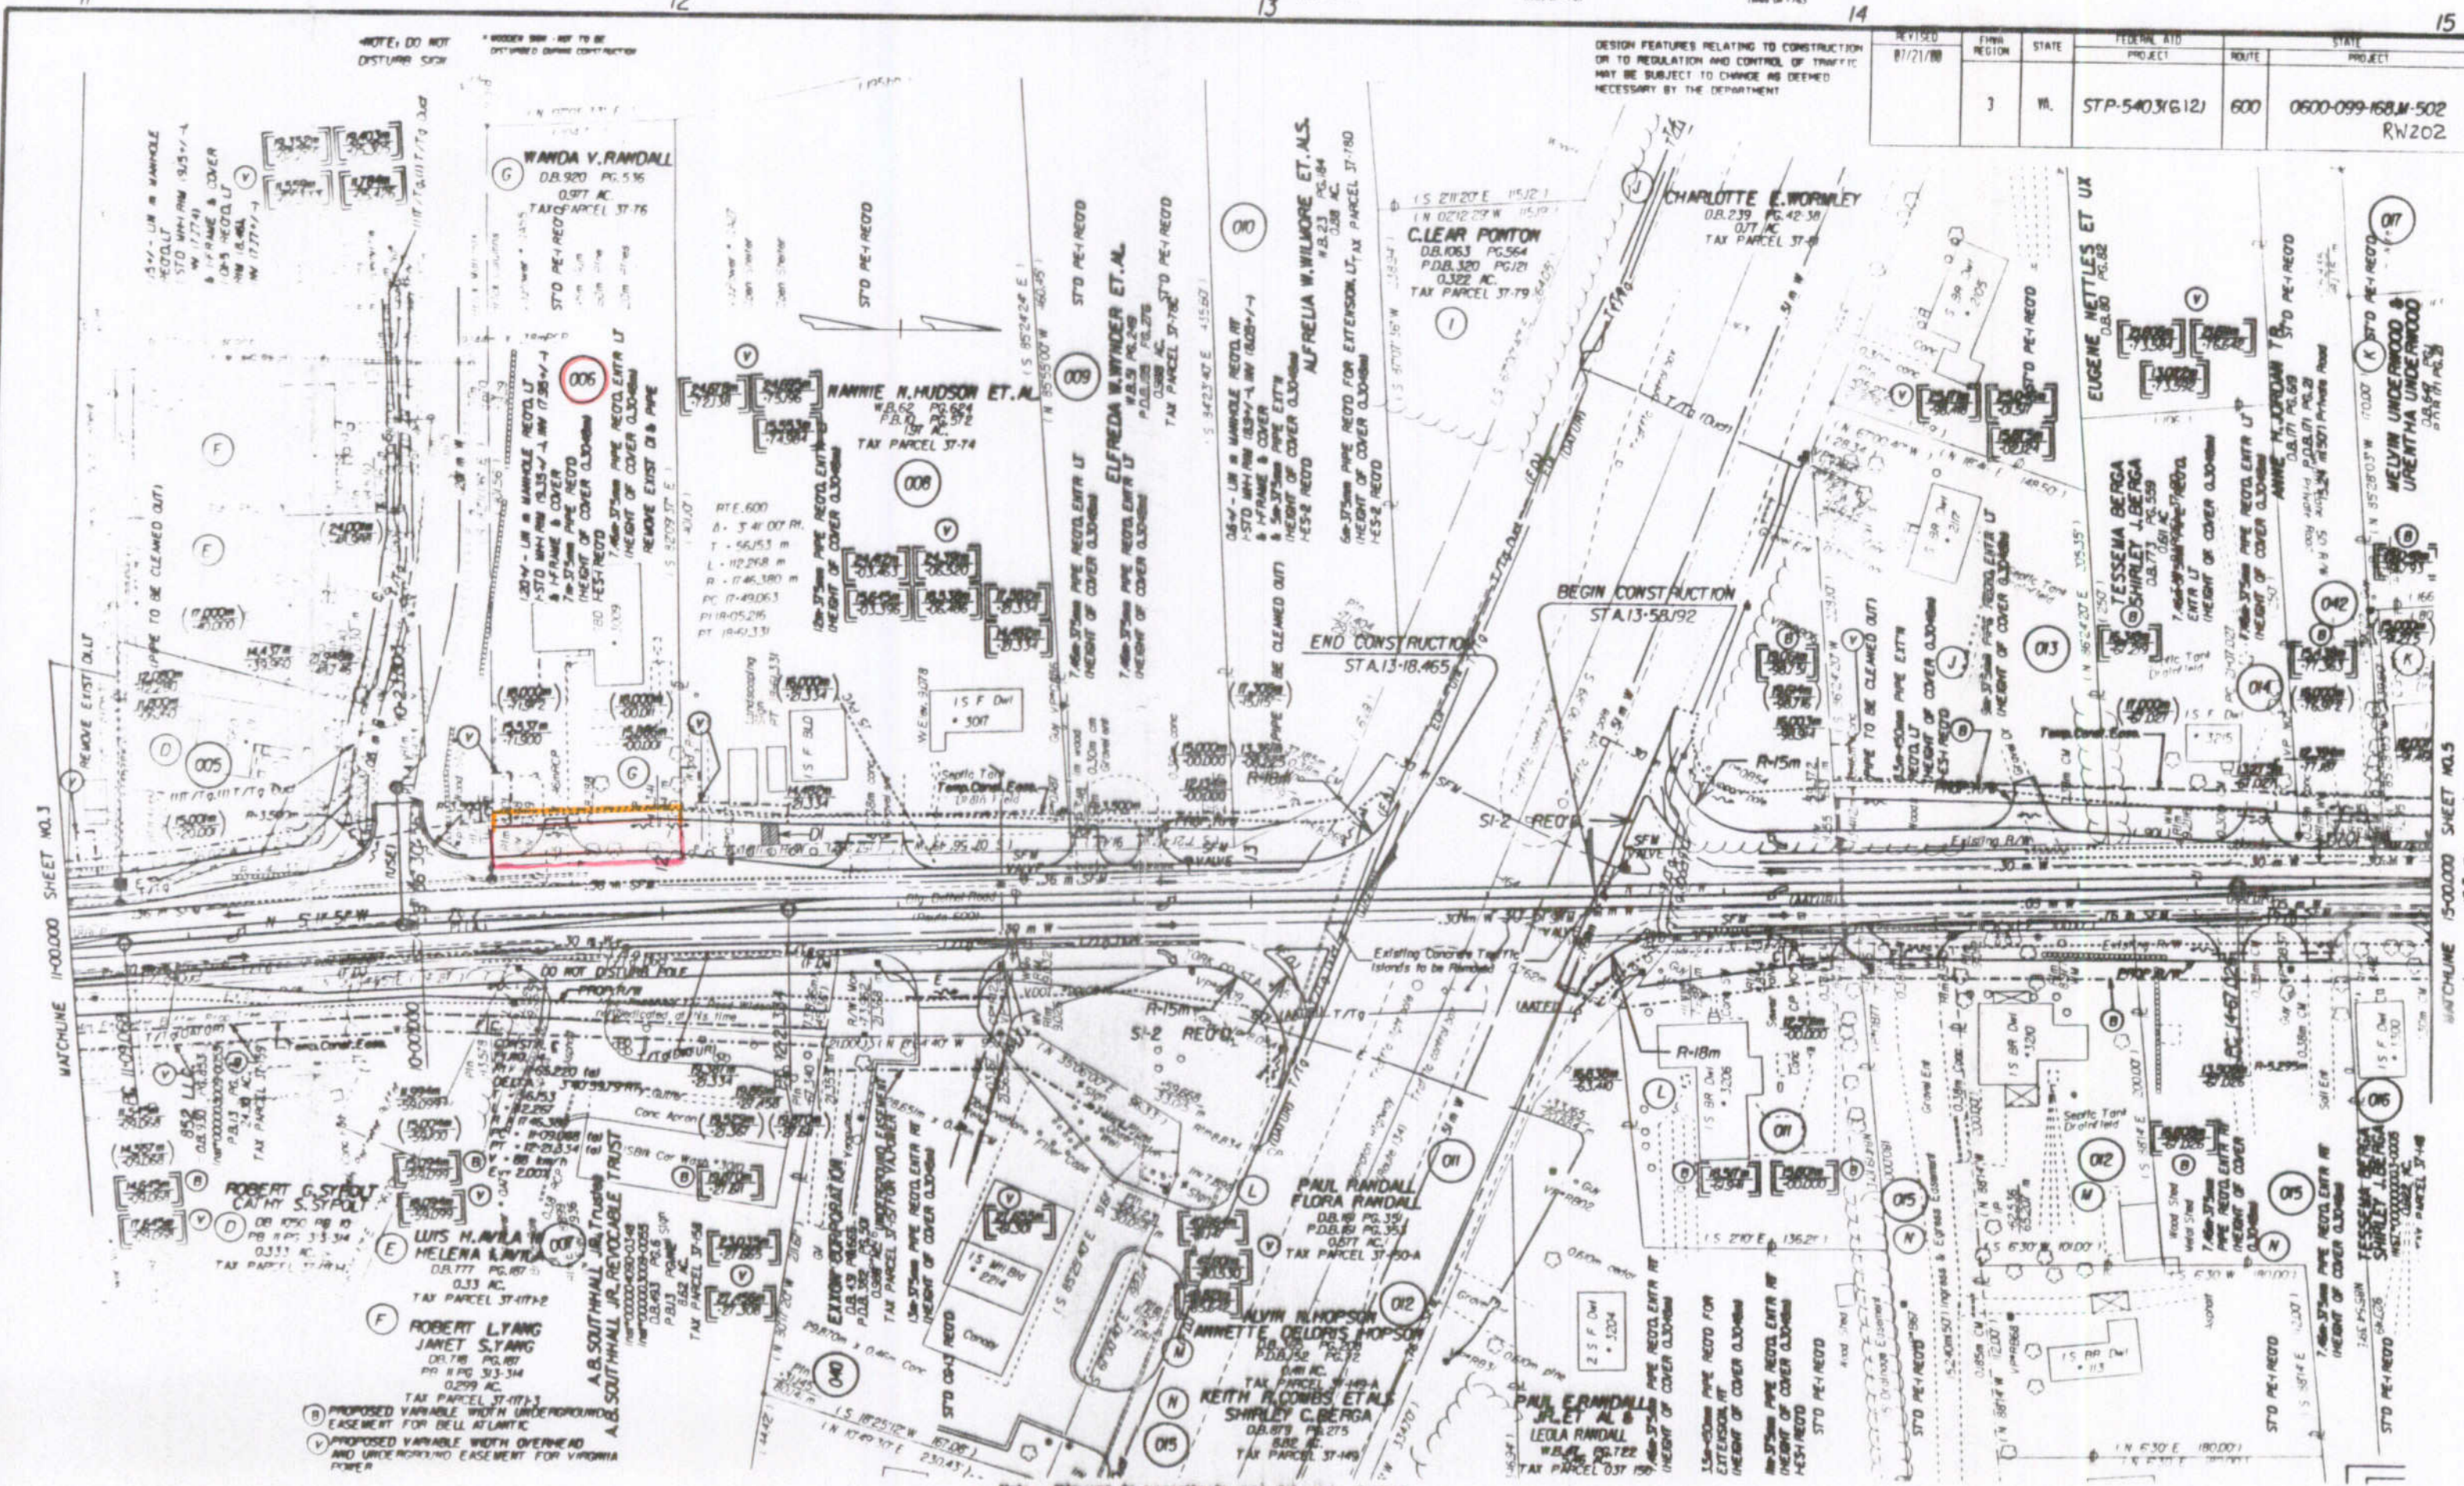

- (B) PROPOSED VARIABLE WIDTH UNDERGROUND EASEMENT FOR BELL ATLANTIC
- (V) PROPOSED VARIABLE WIDTH OVERHEAD AND UNDERGROUND EASEMENT FOR VIRGINIA POWER

Note: Figures in parenthesis and dot-dashed lines denote Temporary Easements.
 (C) Denotes Construction Units In Cuts
 (E) Denotes Construction Units In Fills

DESIGN FEATURES RELATING TO CONSTRUCTION OR TO REGULATION AND CONTROL OF TRAFFIC MAY BE SUBJECT TO CHANGE AS DEEMED NECESSARY BY THE DEPARTMENT

REVISED	FIRM REGION	STATE	FEDERAL AID PROJECT	ROUTE	STATE PROJECT	NET
8/7/78	3	VA.	STP-5403(G12)	600	0600-099-168.M-502 RN202	

