


Design File - subdocument of the base of the project
 Ref. File - subdocument of the base of the project
 Ref. File - subdocument of the base of the project
 Ref. File - subdocument of the base of the project
 Ref. File - subdocument of the base of the project
 Ref. File - subdocument of the base of the project
 Ref. File - subdocument of the base of the project
 Ref. File - subdocument of the base of the project

SUFFOLK DISTRICT DESIGN UNIT

SUPERVISED BY J. G. BARTLE FOR (77) 825-1558
 DESIGNED BY G. S. BARTON (77) 842-848
 CAD OPERATOR G. S. BARTON
 REVISED BY J. G. BARTON (77) 825-1558

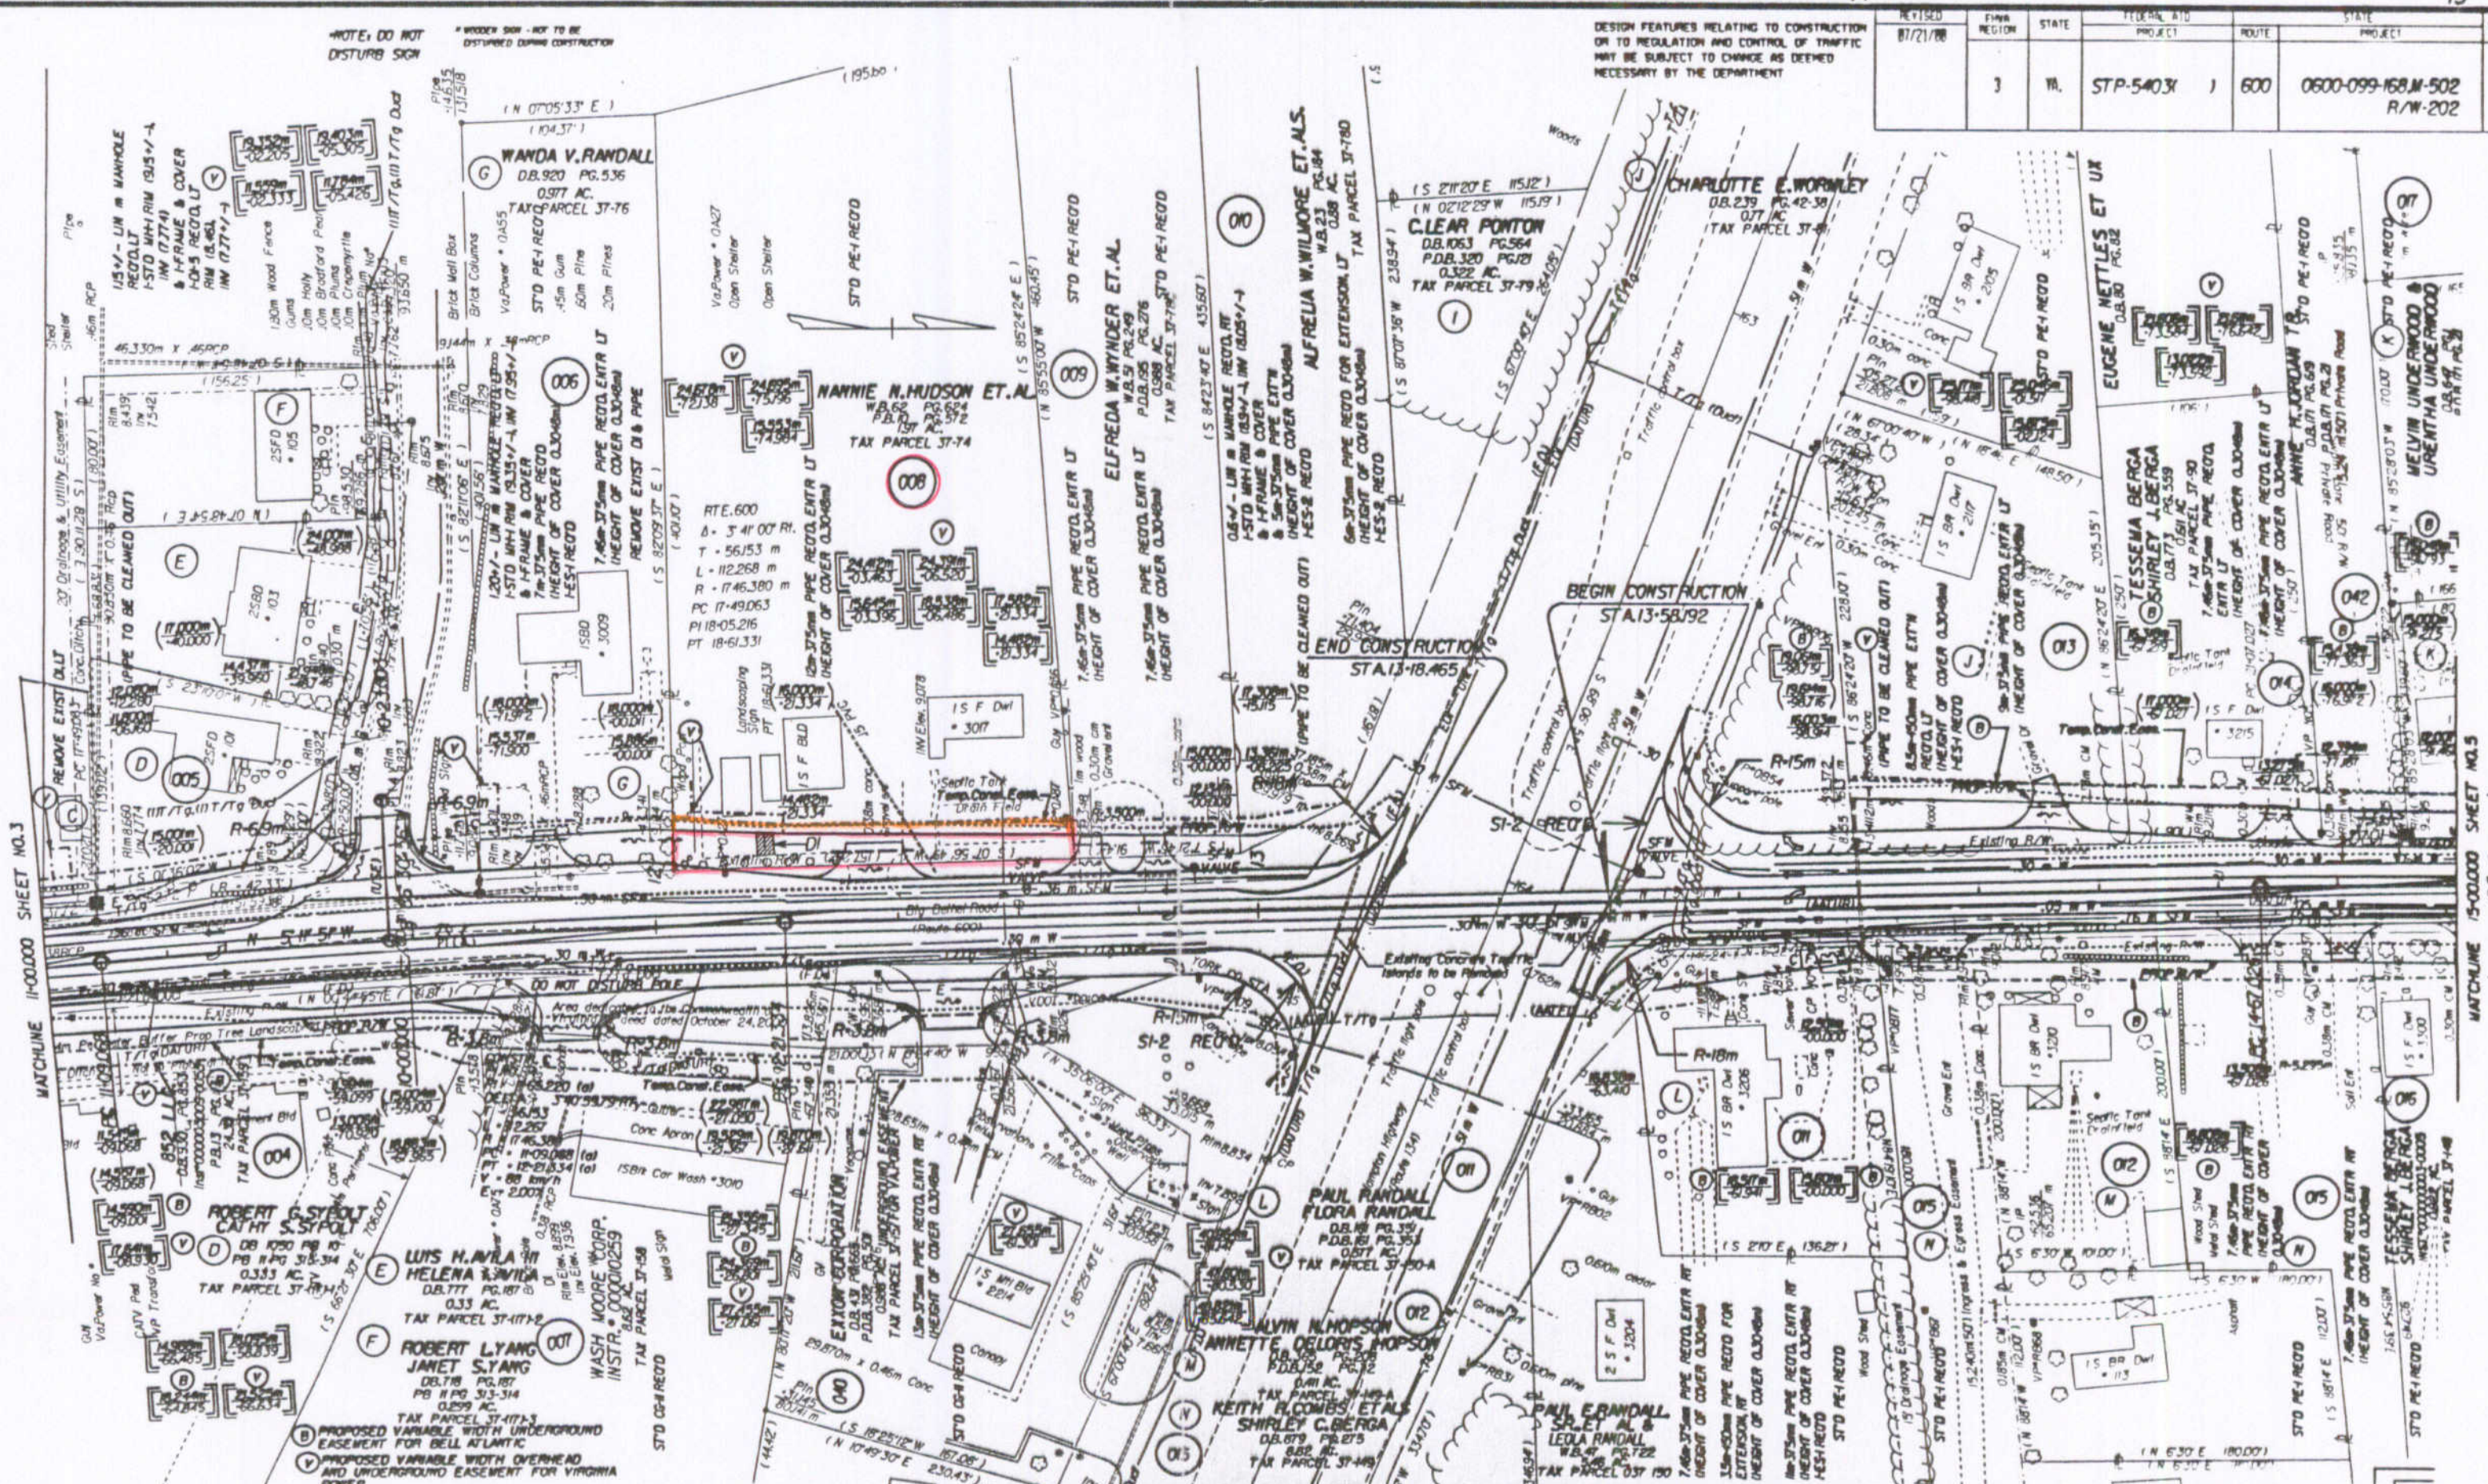

REVISED	FINN REGION	STATE	FEDERAL AID PROJECT	ROUTE	STATE PROJECT	SHEET NO.
8/21/88	3	VA.	STP-54031	600	0600-099-168-M-502 R/W-202	4

DESIGN FEATURES RELATING TO CONSTRUCTION OR TO REGULATION AND CONTROL OF TRAFFIC MAY BE SUBJECT TO CHANGE AS DEEMED NECESSARY BY THE DEPARTMENT

Note: Figures in parenthesis and dot-dashed lines denote Temporary Easements.
 Note: Figures in brackets and dot-dashed lines denote Permanent Easements.
 [C]..... Denotes Construction Limits In Cuts
 [F]..... Denotes Construction Limits In Fills

