


SUFFOLK DISTRICT DESIGN UNIT

SHEET NO. 4

MIN. R/W 18.3 m

MATCHLINE 15+00.000

16

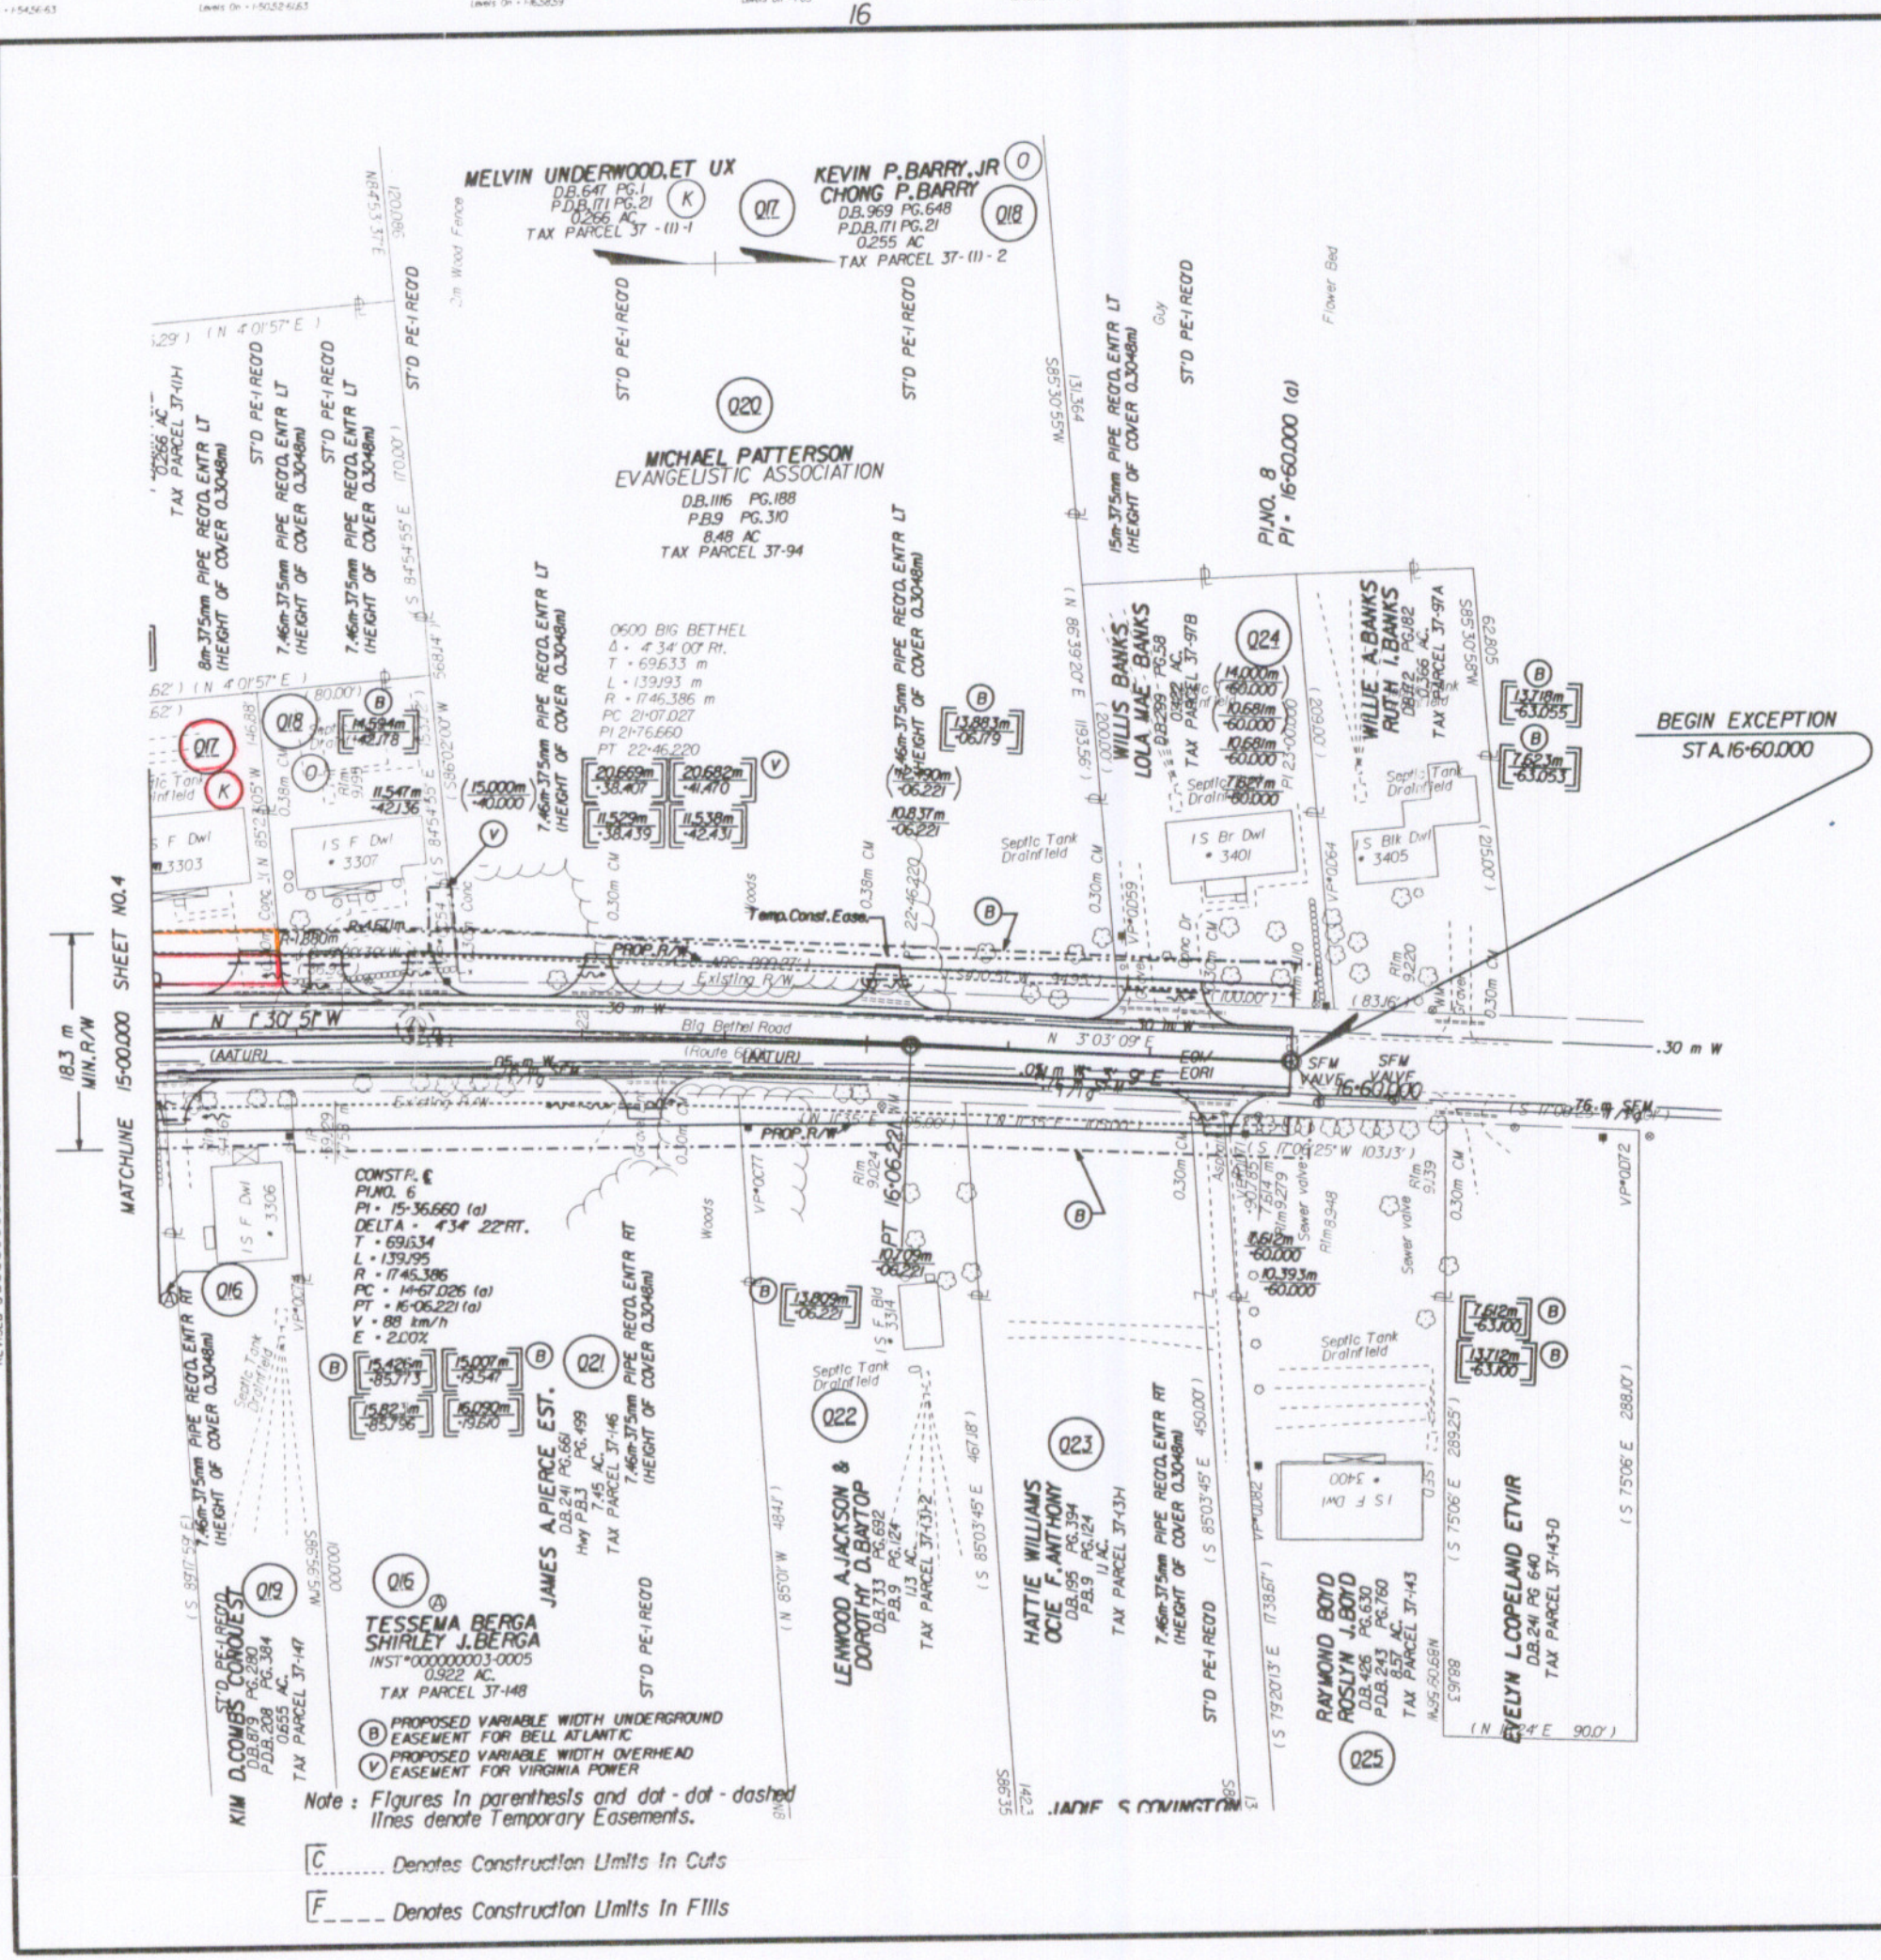

DESIGN FEATURES RELATING TO CONSTRUCTION OR TO REGULATION AND CONTROL OF TRAFFIC MAY BE SUBJECT TO CHANGE AS DEEMED NECESSARY BY THE DEPARTMENT

REVISED	FHWA REGION	STATE	FEDERAL AID PROJECT	ROUTE	STATE PROJECT	SHEET NO.
07/21/00	3	VA.	STP-54031	600	0600-099-168.M-502 R/W-202	5