


REVISED	FINAL REGION	STATE	FEDERAL AID PROJECT	ROUTE	STATE PROJECT	SHEET
07/21/00	3	VA.	STP-54031	600	0600-099-168.M-502 R/W-202	4

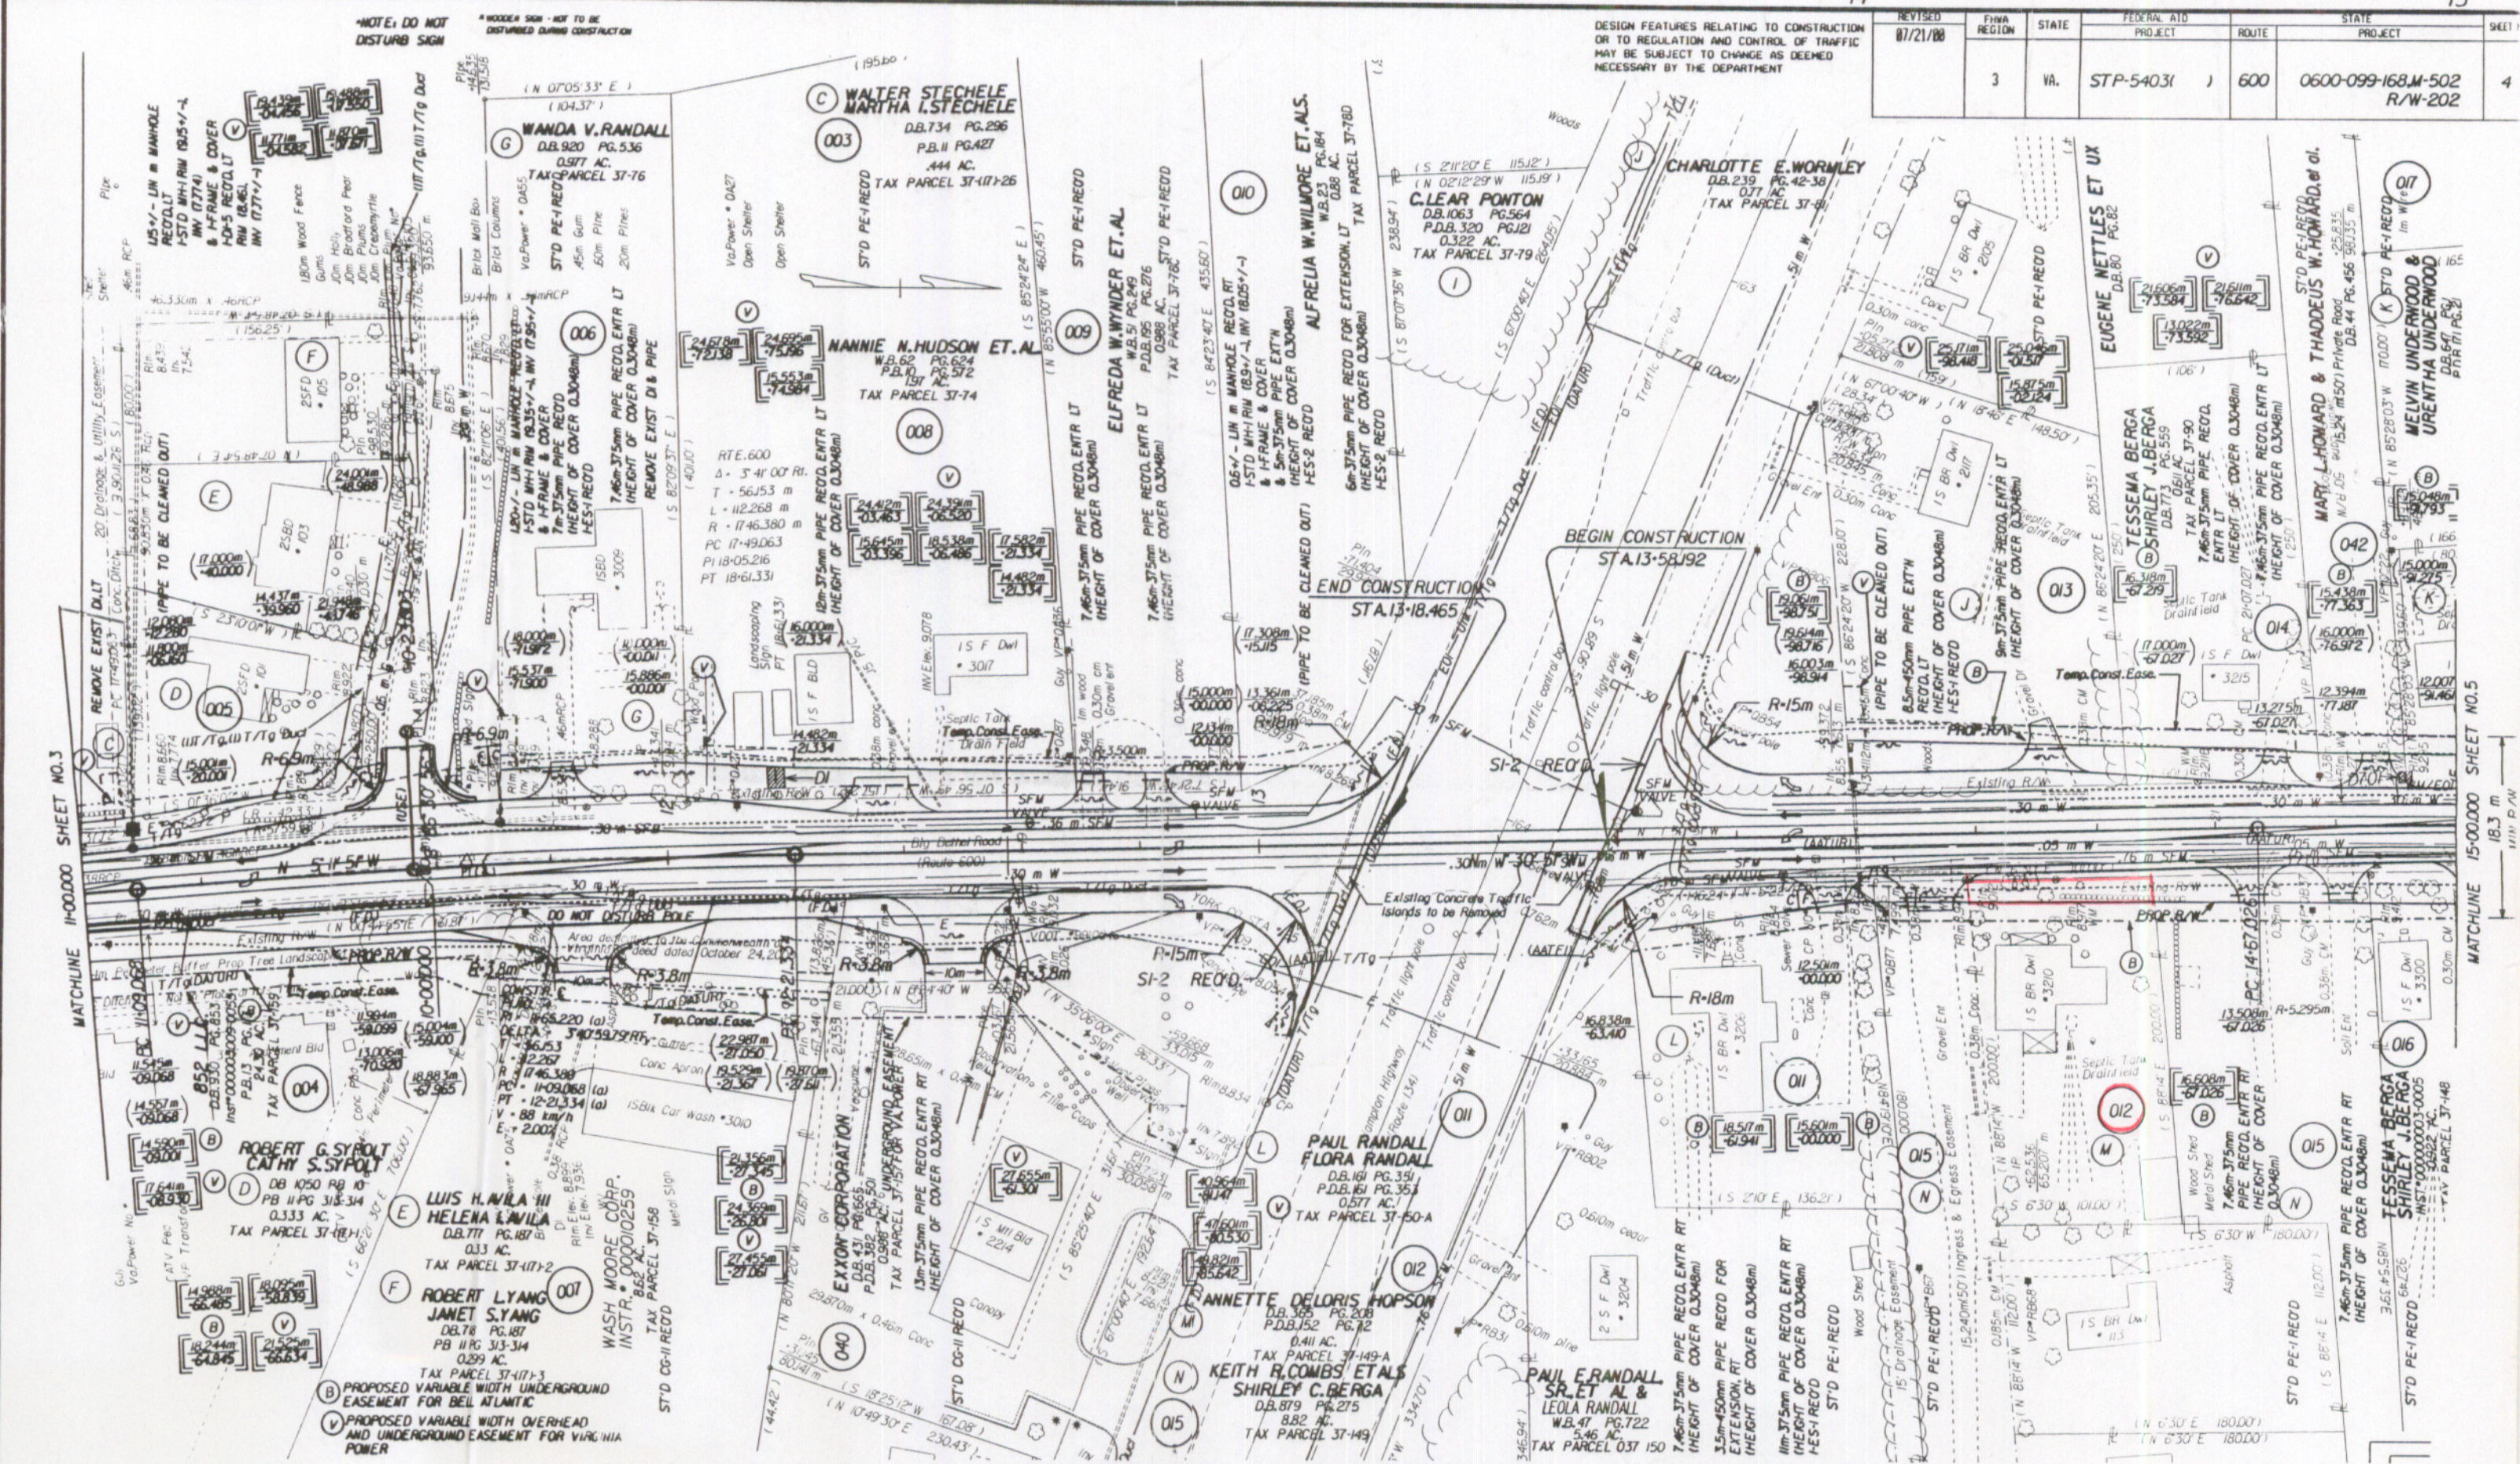


NOTE: DO NOT DISTURB SIGN

DESIGN FEATURES RELATING TO CONSTRUCTION OR TO REGULATION AND CONTROL OF TRAFFIC MAY BE SUBJECT TO CHANGE AS DEEMED NECESSARY BY THE DEPARTMENT

Note: Figures in parenthesis and dot-dot-dashed lines denote Temporary Easements.
 Note: Figures in brackets and dot-dashed lines denote Permanent Easements.

- C..... Denotes Construction Limits In Cuts
- F..... Denotes Construction Limits In Fills

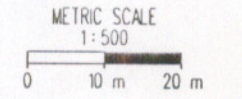

SUPERVISED BY: J. G. BAUTTS, P.E. (703) 865-3595
 DESIGNED BY: J. G. BAUTTS, P.E. (703) 865-3650
 CAD OPERATOR: D. S. BEYER
 REVISED BY: J. G. BAUTTS, P.E. (703) 865-3595

8/29/00 14:25:3