

POWER POLES PROPERTY OF VIRGINIA POWER
P.O. BOX 328, NORFOLK, VA 23502


WATER LINES PROPERTY OF CITY OF NEWPORT NEWS,
DEPARTMENT OF PUBLIC UTILITIES, 600 WARRICK BLVD.,
NEWPORT NEWS, VA 23605

GAS LINES PROPERTY OF VIRGINIA NATURAL GAS COMPANY
500 EAST VIRGINIA BEACH BLVD., NORFOLK, VA 23502

DESIGN FEATURES RELATING TO CONSTRUCTION OR TO REGULATION AND CONTROL OF TRAFFIC MAY BE SUBJECT TO CHANGE AS DEEMED NECESSARY BY THE DEPARTMENT

FEDERAL REGION	STATE	FEDERAL AID PROJECT	ROUTE	STATE PROJECT	SHEET NO.
3	VA		64	0064-099-106, RW-201 C-501	3

Gannett Flaming ENGINEERS AND PLANNERS

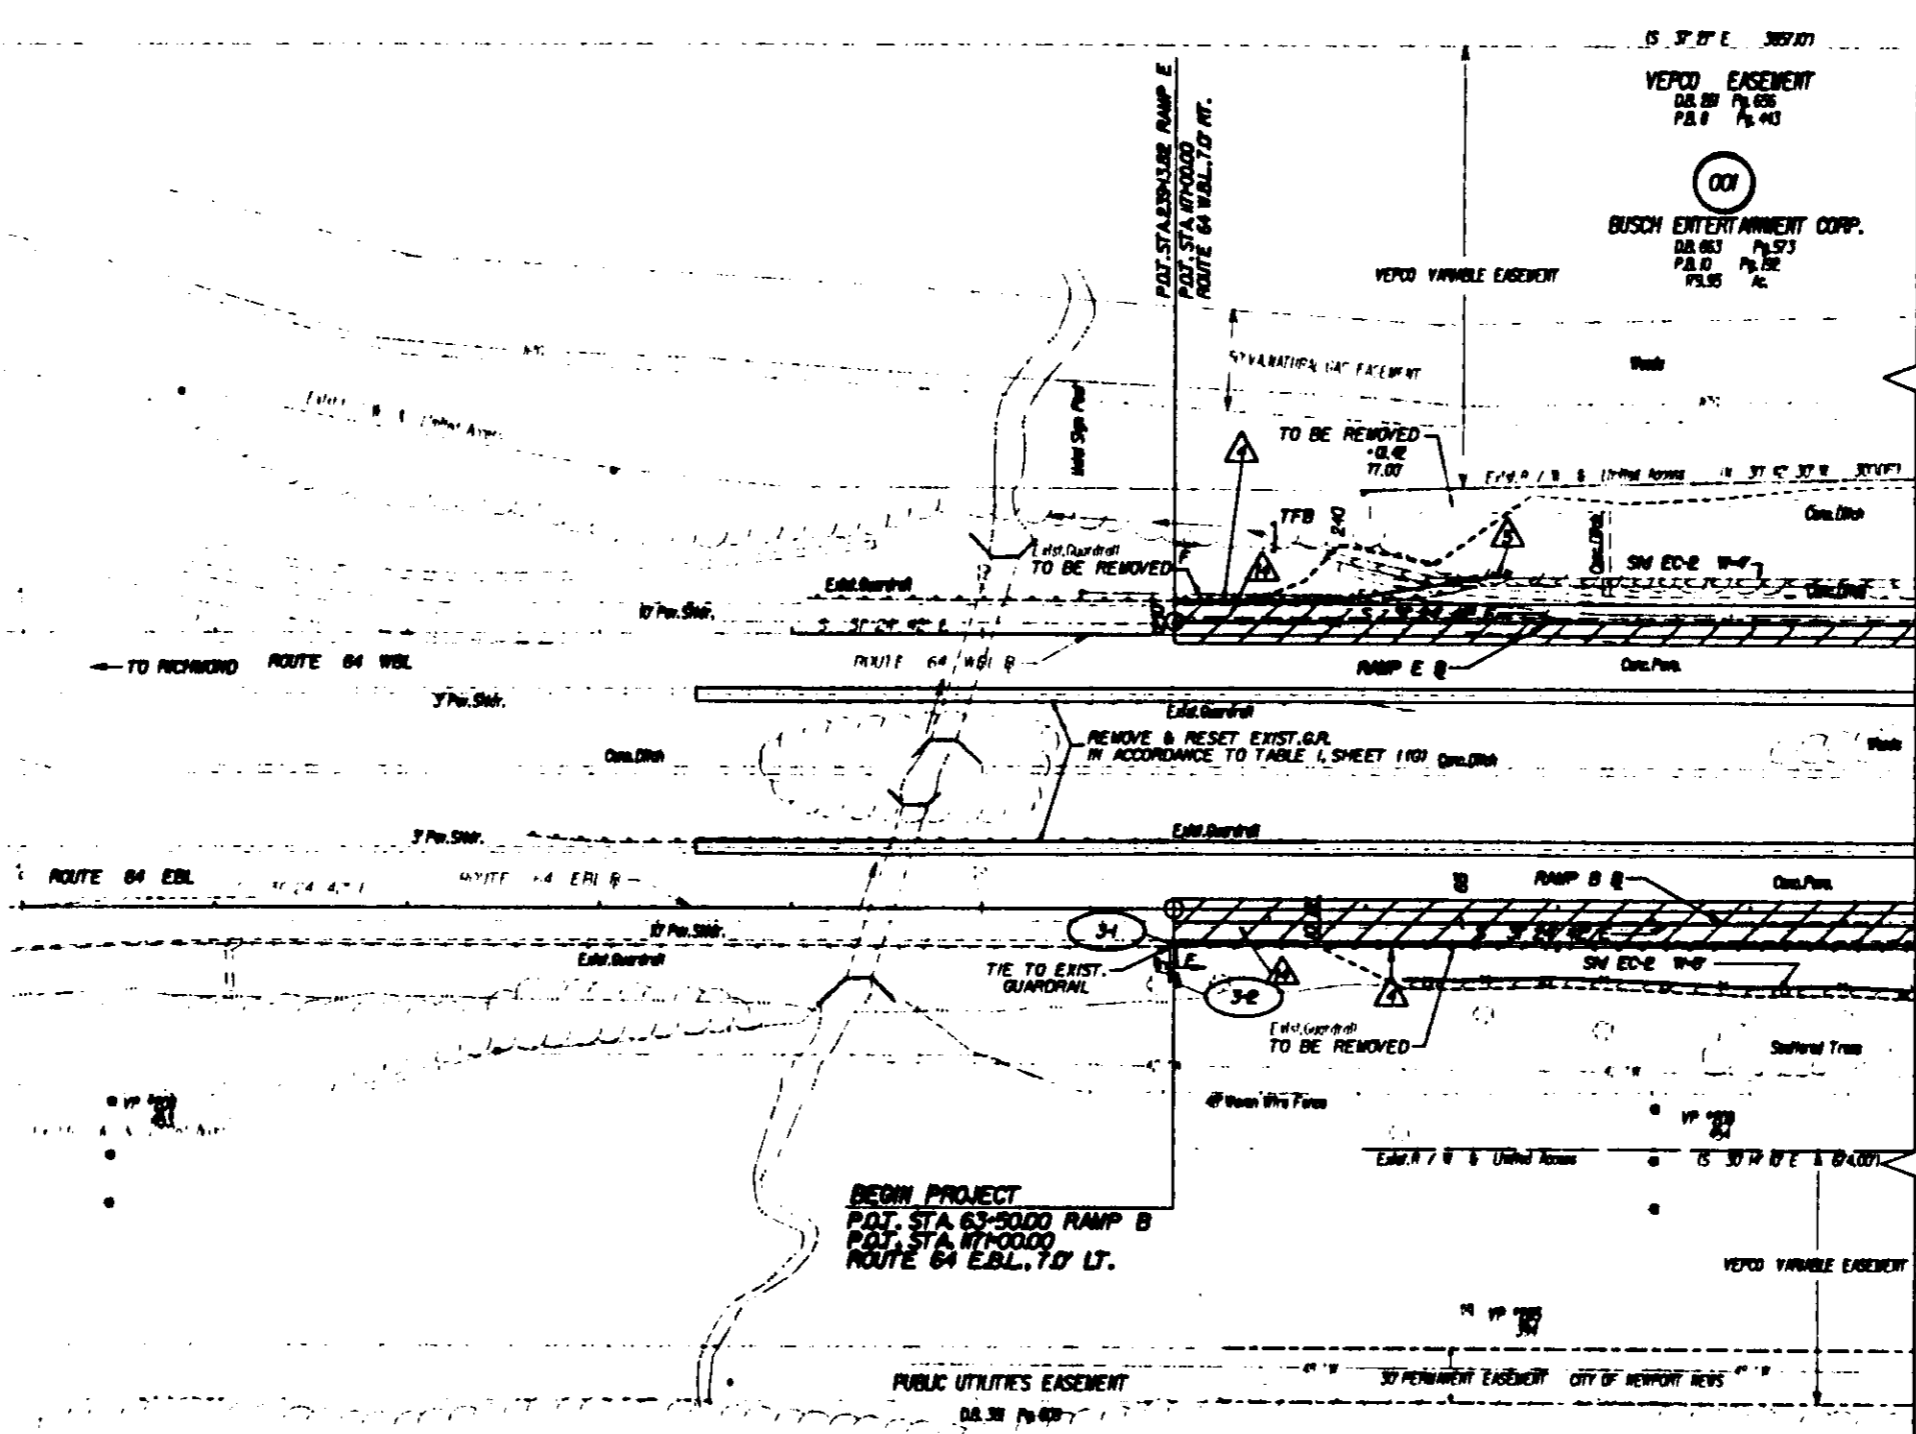

NOT FOR CONSTRUCTION

SUPERVISOR BY: _____
 DESIGNED BY: _____
 CHECK OPERATOR: _____
 REVISED BY: _____

NO.	DATE	DESCRIPTION

- DENOTES STD. GR-2 REED.
- DENOTES STD. GR-6 TERMINAL REED.
- DENOTES STD. UD-1
- TFB DENOTES TEMPORARY FILTER BANNER
- TSP DENOTES TEMPORARY SILT FENCE

- DENOTES DESTRUCTION OF PAVEMENT
- Denotes Construction Limits In Cuts
- Denotes Construction Limits In Fills

INDEX	
ALIGNMENT	1E
PROFILES	1
RAMP E	3A
RAMP B	3B
DRAINAGE	DESCR. 8B