

REVISED	FHWA REGION	STATE	FEDERAL AID PROJECT	ROUTE	STATE PROJECT	SHEET NO.
8/18/96 11/28/96	3	VA.		64	0064-099-106, RW-201 C-501, B-620	7

DESIGN FEATURES RELATING TO CONSTRUCTION OR TO REGULATION AND CONTROL OF TRAFFIC MAY BE SUBJECT TO CHANGE AS DEEMED NECESSARY BY THE DEPARTMENT



84

Fleming
Gann
ENGINEERS PLANNERS

POWER POLES PROPERTY OF VIRGINIA POWER
P.O. BOX 329, NORFOLK, VA. 23502

WATER LINES PROPERTY OF CITY OF NEWPORT NEWS,
DEPARTMENT OF PUBLIC UTILITIES, 600 WARWICK BLVD.,
NEWPORT NEWS, VA. 23605

GAS LINES PROPERTY OF VIRGINIA NATURAL GAS COMPANY
500 EAST VIRGINIA BEACH BLVD., NORFOLK, VA. 23502

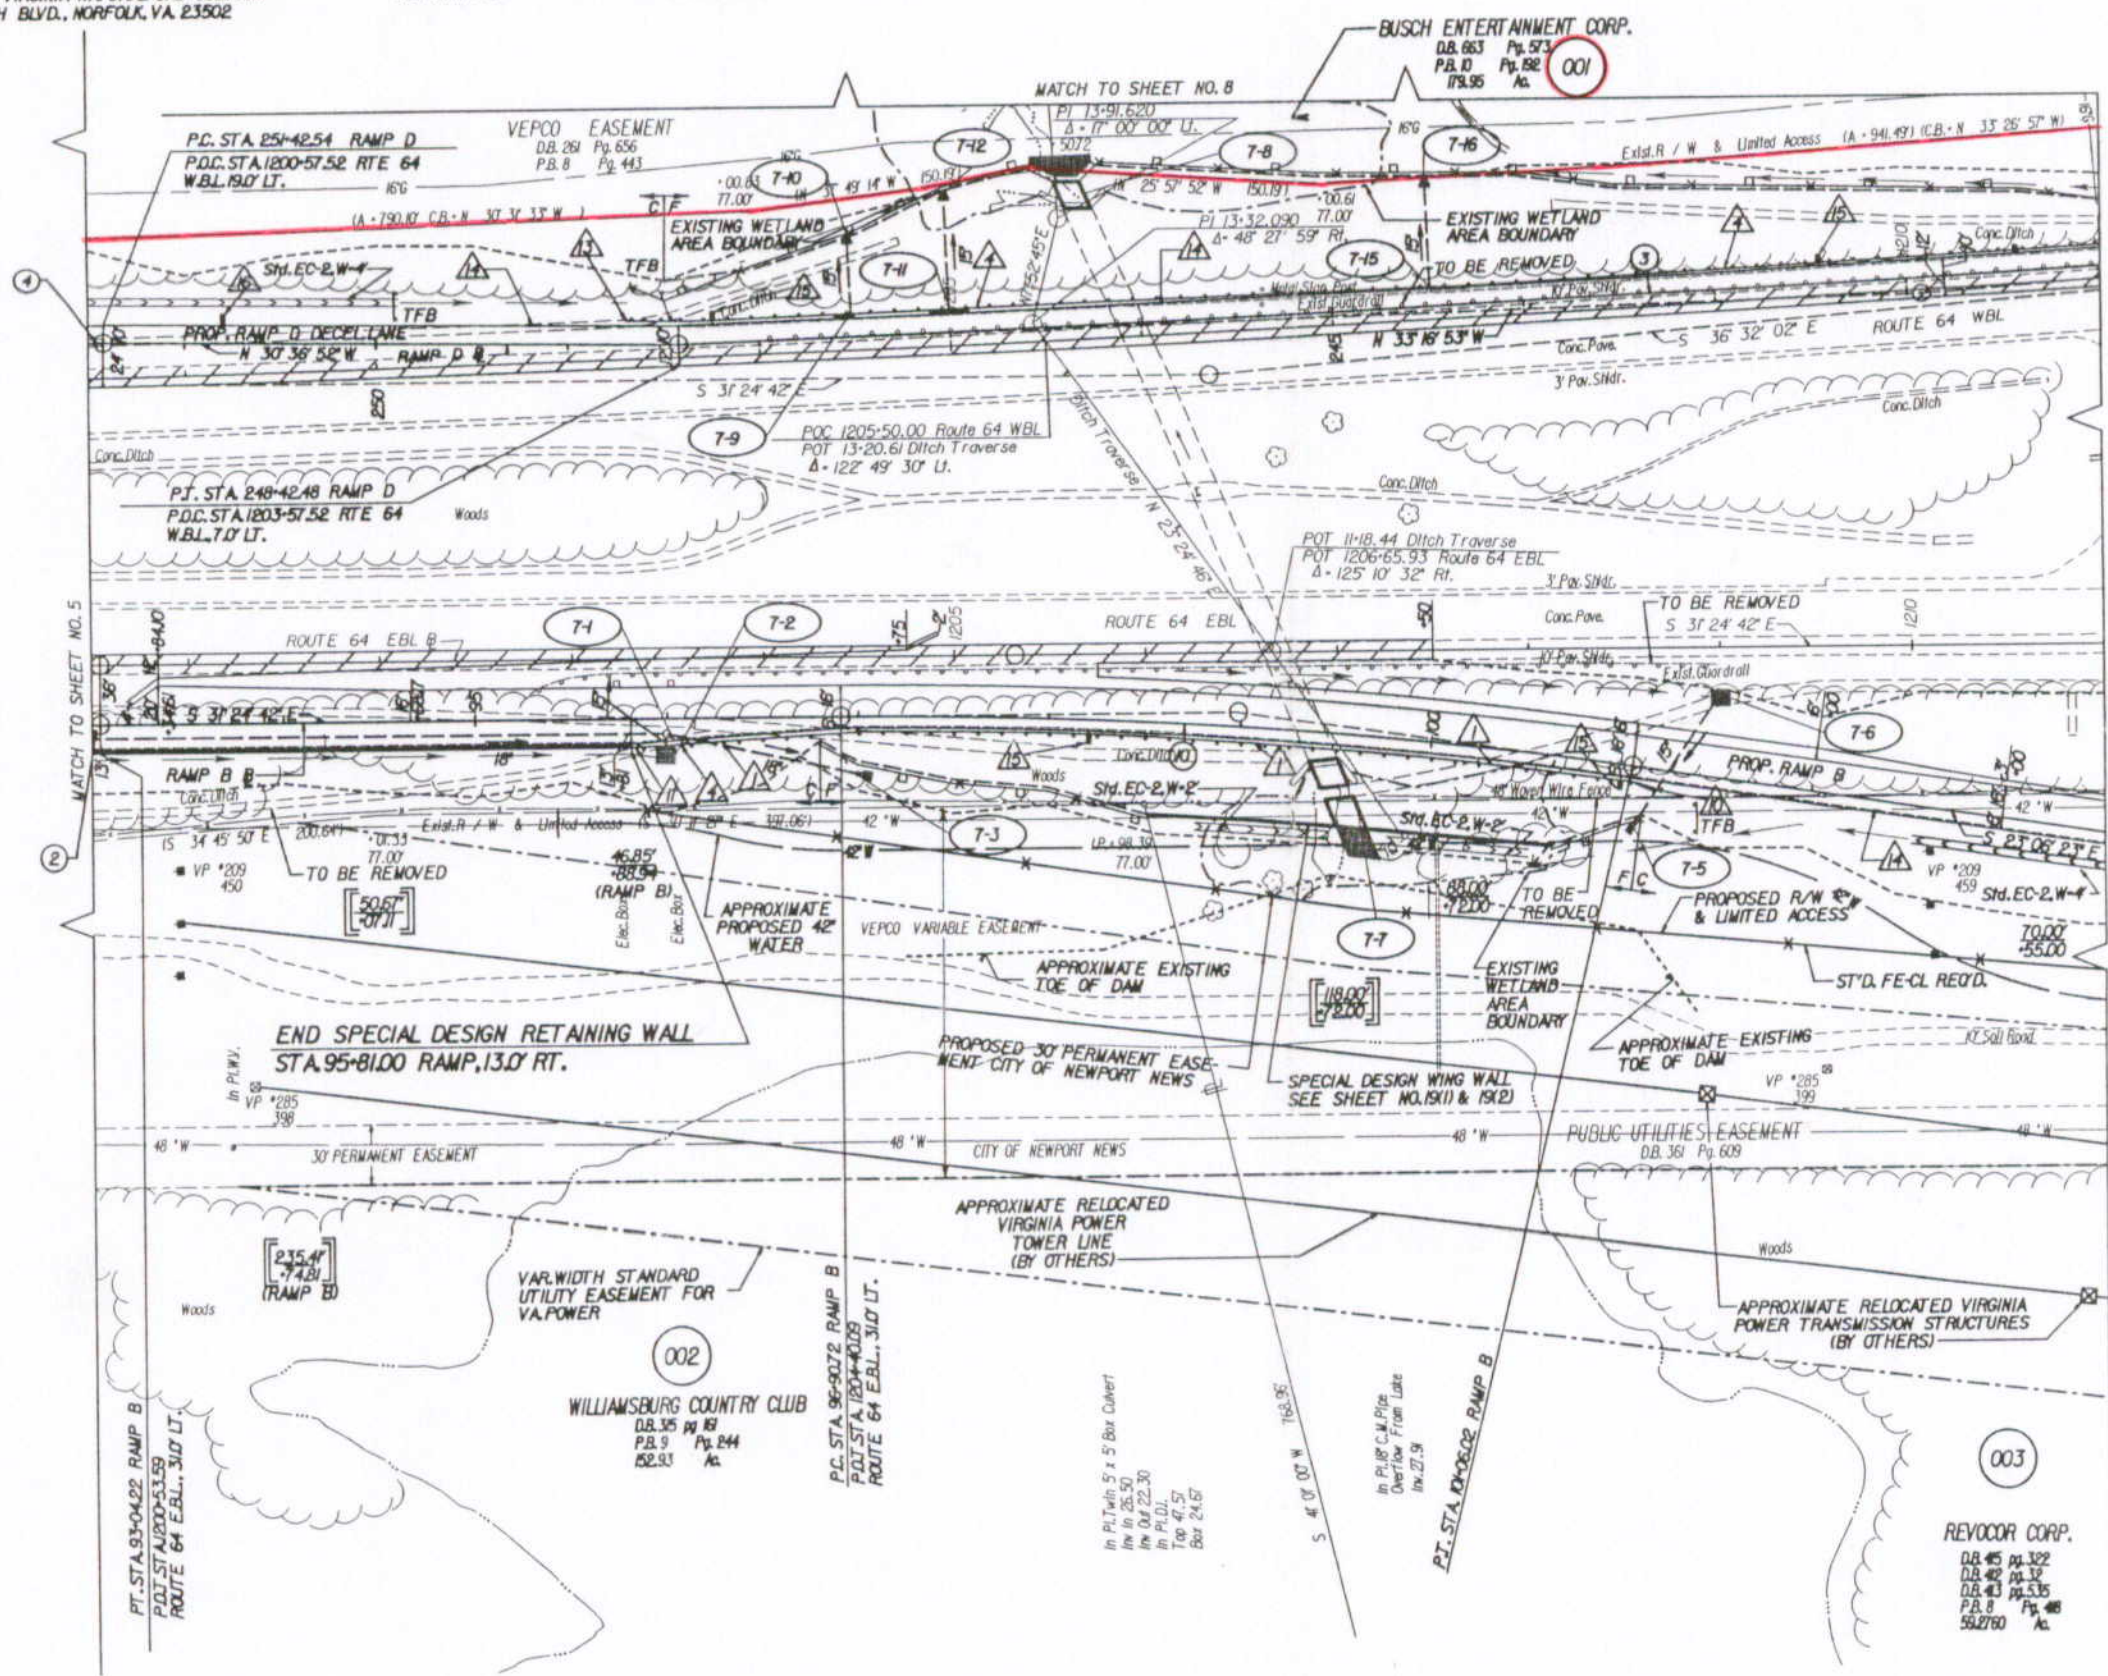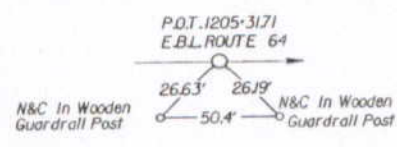

- ① RAMP D
Δ - 3' 15" 06.68' RT.
D - 0' 15" 00"
T - 649.98'
L - 1299.60'
R - 22894.32'
PC 235-42.87
PI 241-92.85
PT 248-42.48
E - 0.0208
V - 70MPH
- ② RAMP B
Δ - 4' 32" 33.58' LT.
D - 1' 30" 00"
T - 151.51'
L - 302.87'
R - 3820.00'
PAC - 9000.35
PI - 94-52.5287
PT - 93-04.22
E - 0.0208
V - 40MPH
- ③ RAMP D
Δ - 5' 07" 20' LT.
D - 0' 15" 00"
T - 1024.37'
L - 2047.37'
R - 22901.32'
PC 1196-10.15
PI 1206-34.52
PT 1216-57.52
- ④ RAMP D
Δ - 0' 28" 37.87' RT.
D - 0' 15" 00"
T - 95.29'
L - 190.57'
R - 22882.32'
PI - 254-42.54
PCC - 253-33.12
E - 0.0208
V - 70MPH
- ⑤ RAMP B
Δ - 8' 18" 19.27' RT.
D - 1' 59" 59"
T - 208.07'
L - 415.30'
R - 22865.00'
PC 96-90.72
PI 98-98.73
PT 101-06.02
E - 0.0207
V - 40MPH

- ▨ DENOTES DEMOLITION OF PAVEMENT
-] TFB DENOTES TEMPORARY FILTER BARRIER
- ⊗ TSF DENOTES TEMPORARY SILT FENCE

Note: Figures in double brackets and dot-dashed lines denote Utility Easements.

- C --- Denotes Construction Limits In Cuts
- F --- Denotes Construction Limits In Fills
- △ DENOTES ST'D. GR-8 REQ'D.
- △ DENOTES ST'D. GR-2 REQ'D.
- △ DENOTES ST'D. GR-6 TERMINAL REQ'D.
- △ DENOTES ST'D. GR-8 TYPE II TERMINAL REQ'D.
- △ DENOTES ST'D. FOA-I TYPE II REQ'D.
- △ DENOTES ST'D. GR-HDM TERMINAL END SECTION
- △ DENOTES ST'D. VD-4
- △ DENOTES ST'D. EW-12 (2/1 SLOPE)
- △ DENOTES ST'D. EW-12 (4/1 SLOPE)

INDEX	
ALIGNMENT 1E	
PROFILES 1	
RAMP D 7A, 5C	
RAMP B 5B, 7B	
DRAINAGE DESCR. 8B	



SUPERVISED BY: _____
DESIGNED BY: _____
CHECKED BY: _____
REVISION BY: _____

NO.	DATE	BY	DESCRIPTION