


HAMPTON ROADS DISTRICT DESIGN UNIT

- Note 1:** See General Notes for Erosion & Siltation legend.
- Note 2:** Figures in parenthesis and dot-dot-dashed lines denote temporary easements.
- Note 3:** Figures in brackets and dot-dashed lines denote permanent easements.
- Note 4:** Figures in double brackets and dot-dashed lines denote utility easements.
- Note 5:** [C] Denotes Construction Limits In Cuts
[F] Denotes Construction Limits In Fills
- Note 6:** [O] For drainage descriptions see sheets 2D thru 2D31.
- Note 7:** All existing pipe and structure are to be used unless otherwise noted.
- Note 8:** Pavement markings shown on this plan sheet are for schematic purposes only. See sheet [] for typical pavement markings for bicycle lanes.
- Note 9:** [Hatched] Denotes demolition of pavement.
- Note 10:** Suitable transition to existing pavement to be provided if found necessary as directed by the engineer.

DESIGN FEATURES RELATING TO CONSTRUCTION OR TO REGULATION AND CONTROL OF TRAFFIC MAY BE SUBJECT TO CHANGE AS DEEMED NECESSARY BY THE DEPARTMENT

REVISION	DATE	STATE	FEDERAL AID PROJECT	ROUTE	STATE PROJECT	SHEET
		VA		620	0620-099-176, RW-201 C-501	5

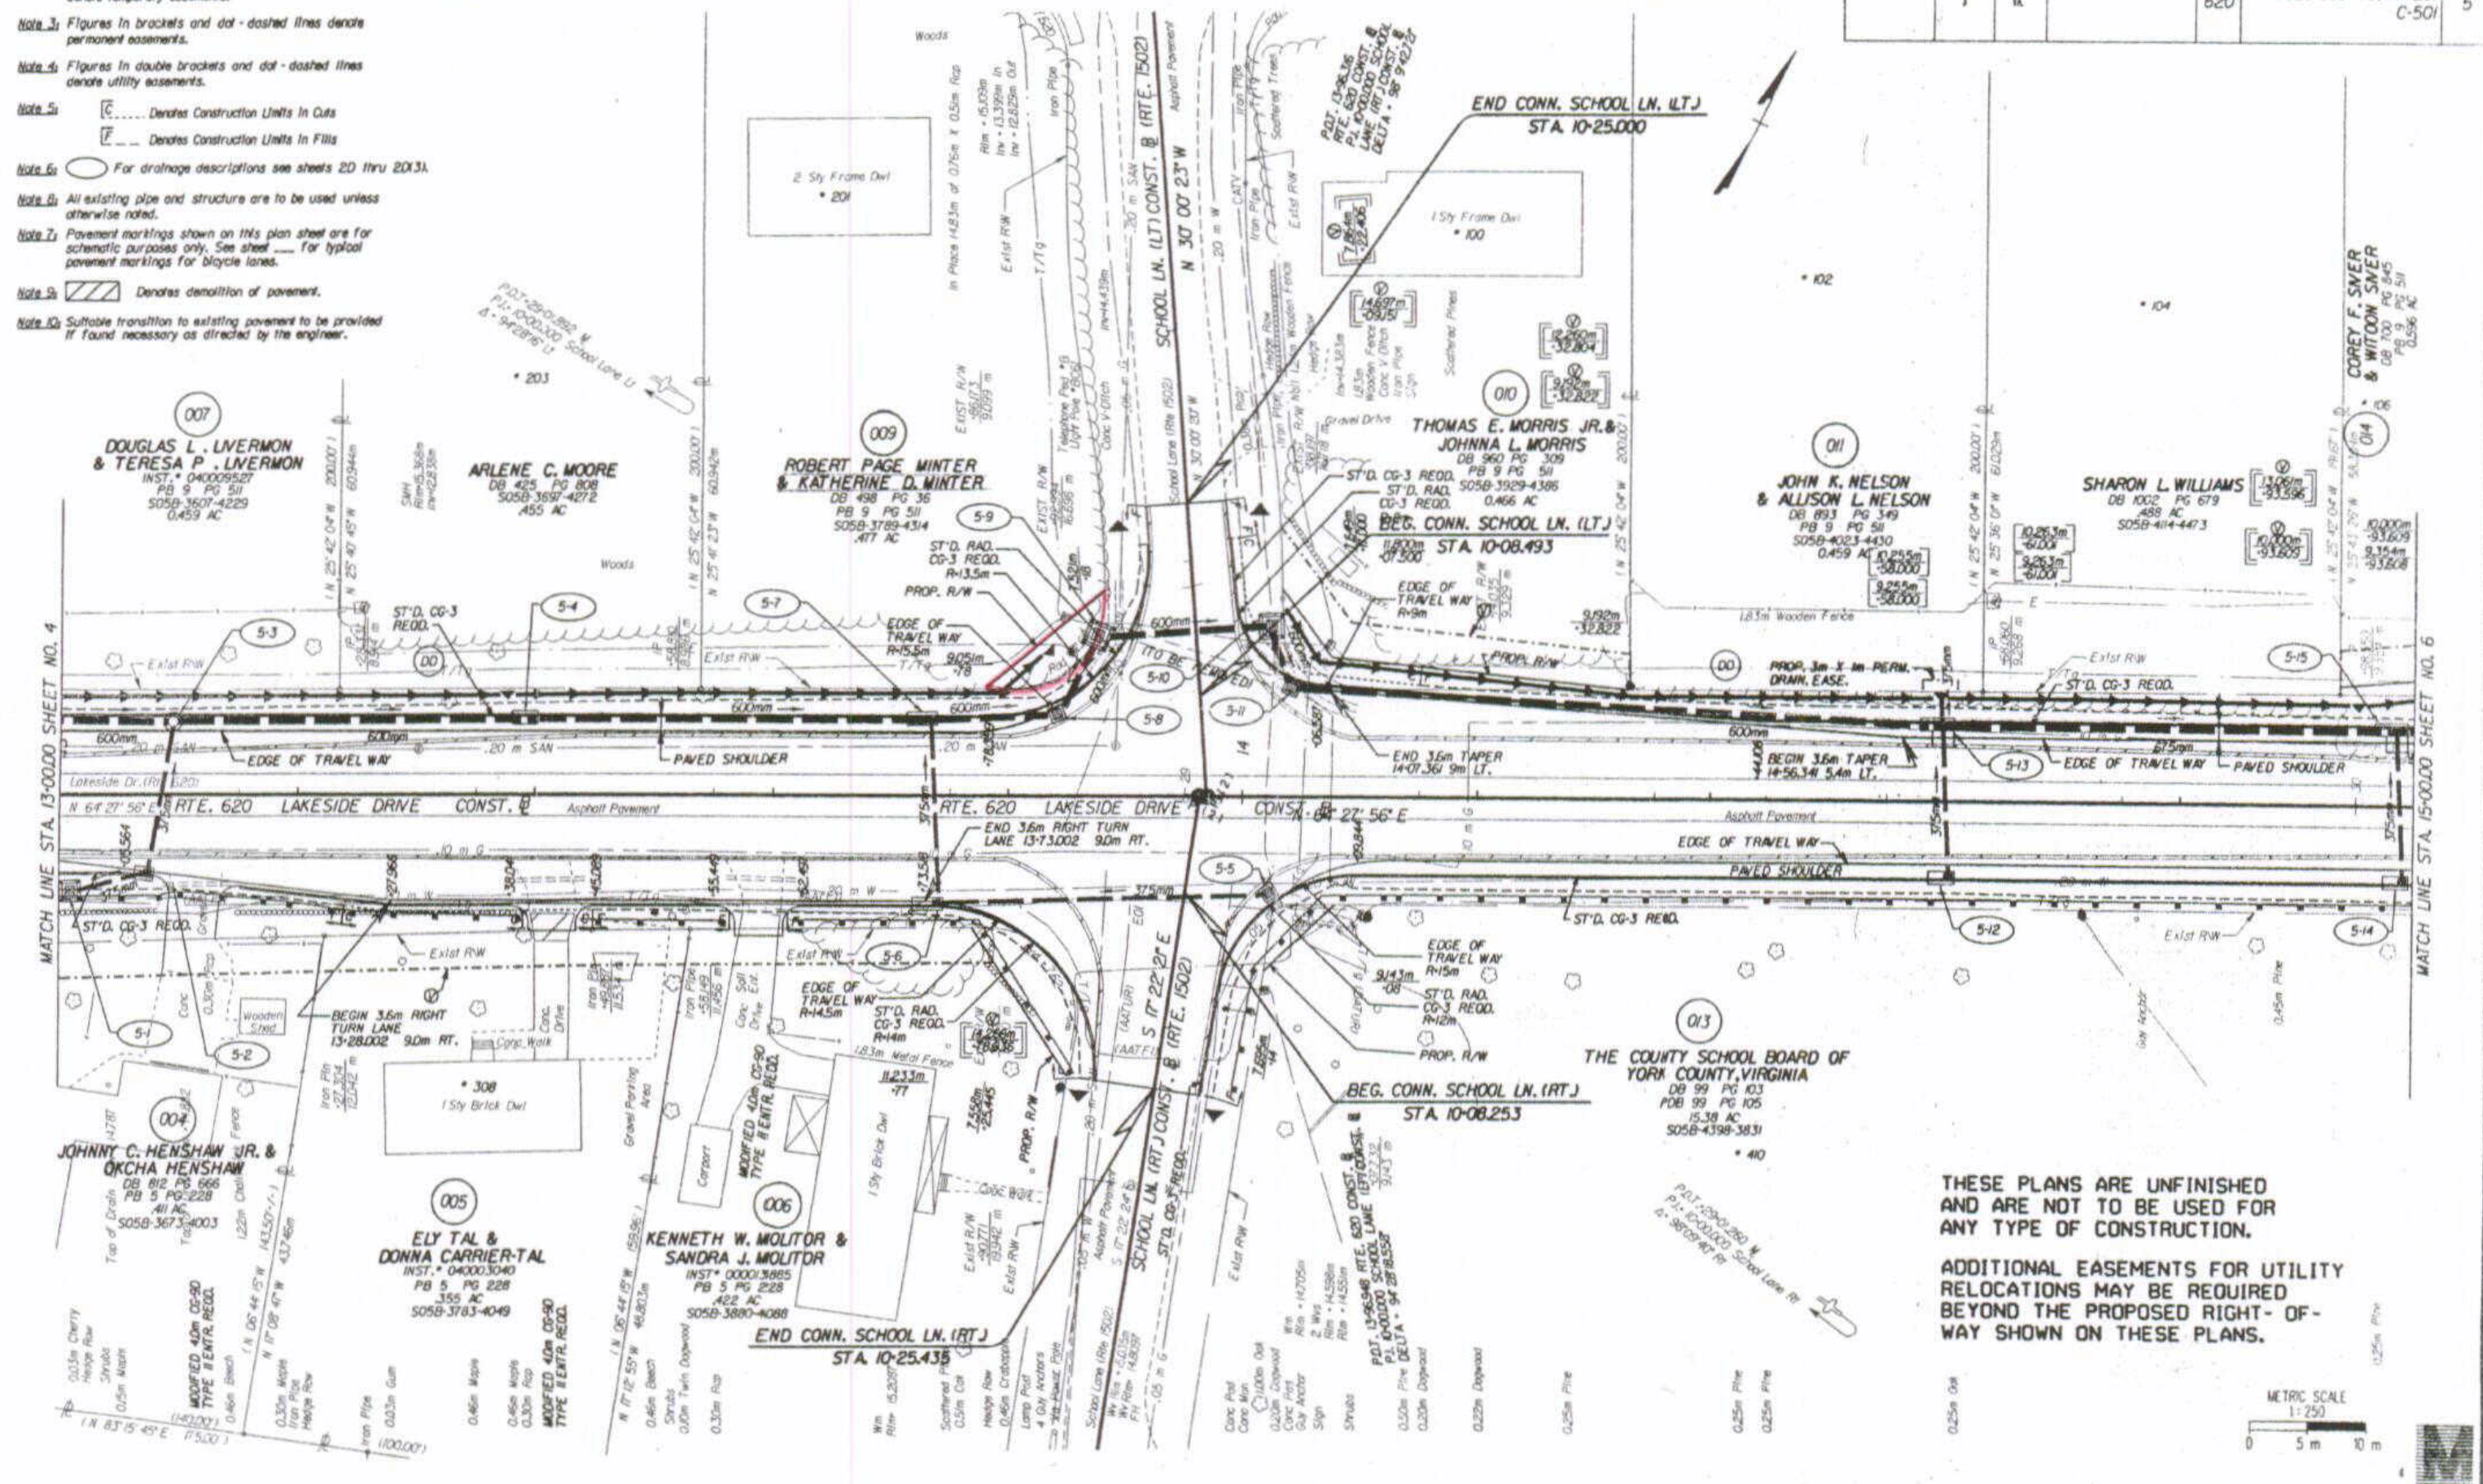

THESE PLANS ARE UNFINISHED AND ARE NOT TO BE USED FOR ANY TYPE OF CONSTRUCTION.

ADDITIONAL EASEMENTS FOR UTILITY RELOCATIONS MAY BE REQUIRED BEYOND THE PROPOSED RIGHT-OF-WAY SHOWN ON THESE PLANS.

