


EAST WILLIAMSBURG SUBDIVISION

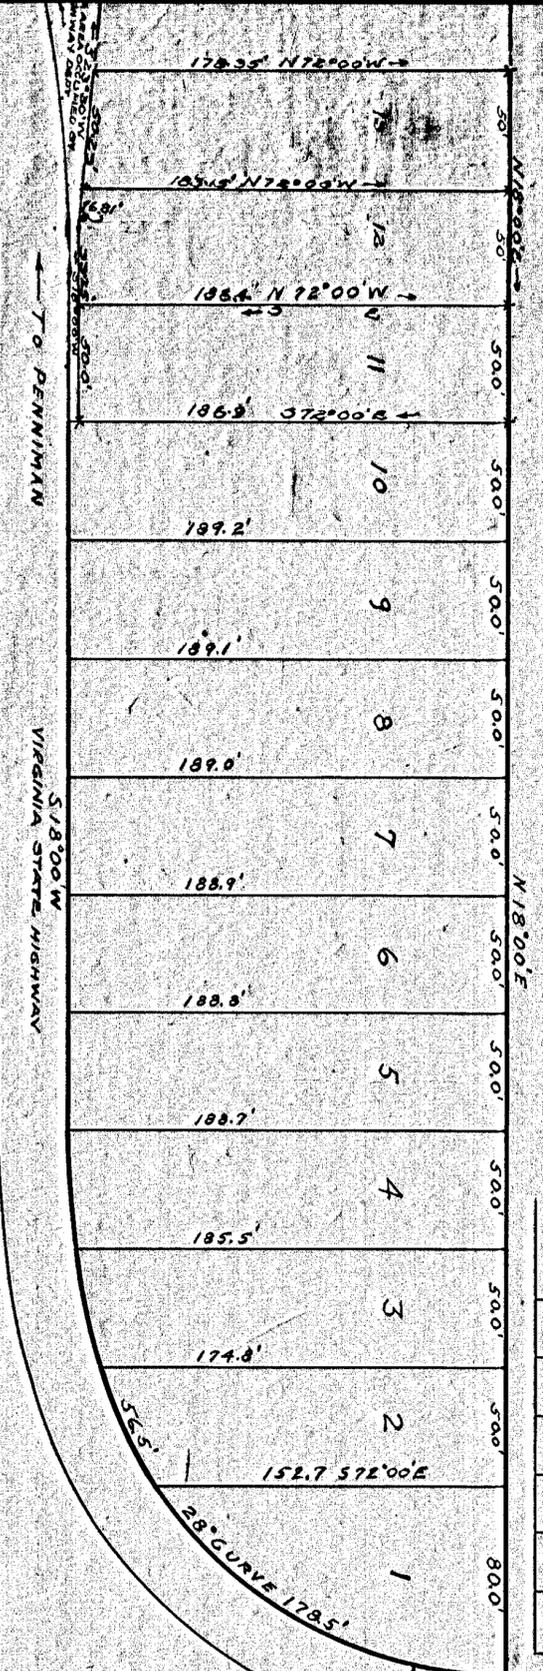

EAST WILLIAMSBURG

TO WILLIAMSBURG

Page 418

TO PENNIMAN

518'00" W VIRGINIA STATE HIGHWAY


PLAT SHOWING SUBDIVISION OF A PART OF A.W. WITCHENS PROPERTY BORDERING ON NEW PENNIMAN ROAD BRUTON DISTRICT YORK COUNTY, VA. SCALE: 1"=50' SURVEYED BY V.D. MANNUS OCT. 1934 REVISED JUNE 1939 IRON MARKERS SHOWN

Filed July 8, 1939  
Book Record  
Book 53, page 580  
Shay & Chalmers, Inc.

418

419


420

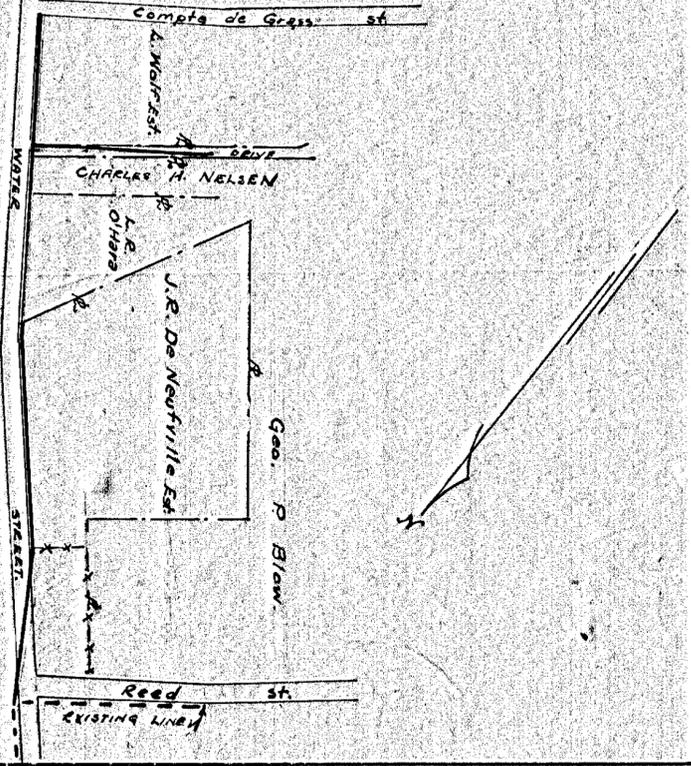

Filed July 8, 1939  
Book Record  
Book 53, page 581  
Shay & Chalmers, Inc.

VIRGINIA ELECTRIC & POWER CO.  
YORK TOWN DISTRI/BUTION

DISTRICT NELSON COUNTY YORK VA  
SCALE: 1"=40' MAY 18, 1939

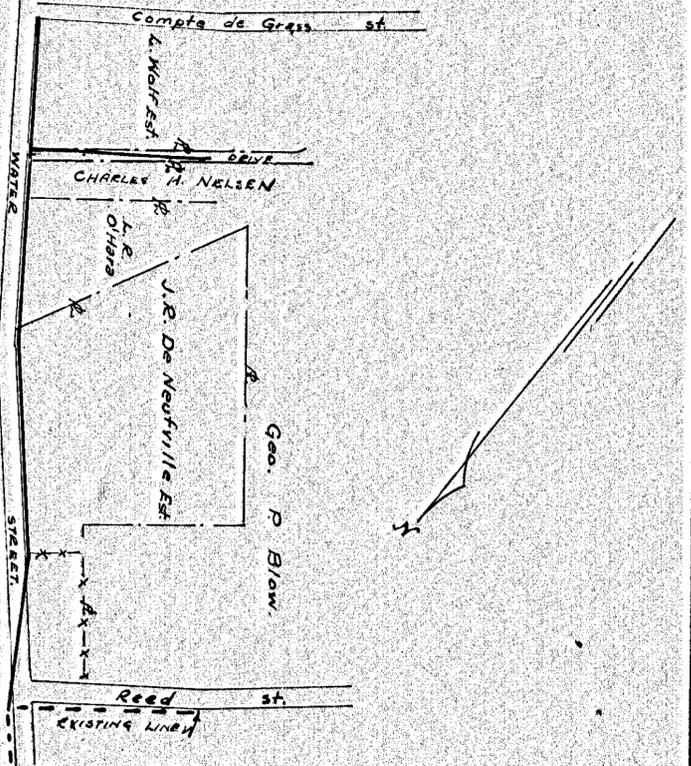

Filed July 8, 1939  
Book Record  
Book 53, page 580  
Shay & Chalmers, Inc.

VIRGINIA ELECTRIC & POWER CO.  
YORK TOWN DISTRI/BUTION

DISTRICT NELSON COUNTY YORK VA  
SCALE: 1"=40' MAY 18, 1939

DRAWER NO. SHEET NO.

DRAWER NO. SHEET NO.