


**GRIFFIN'S CHAPEL ROAD SUBDIVISION
1.5 A**

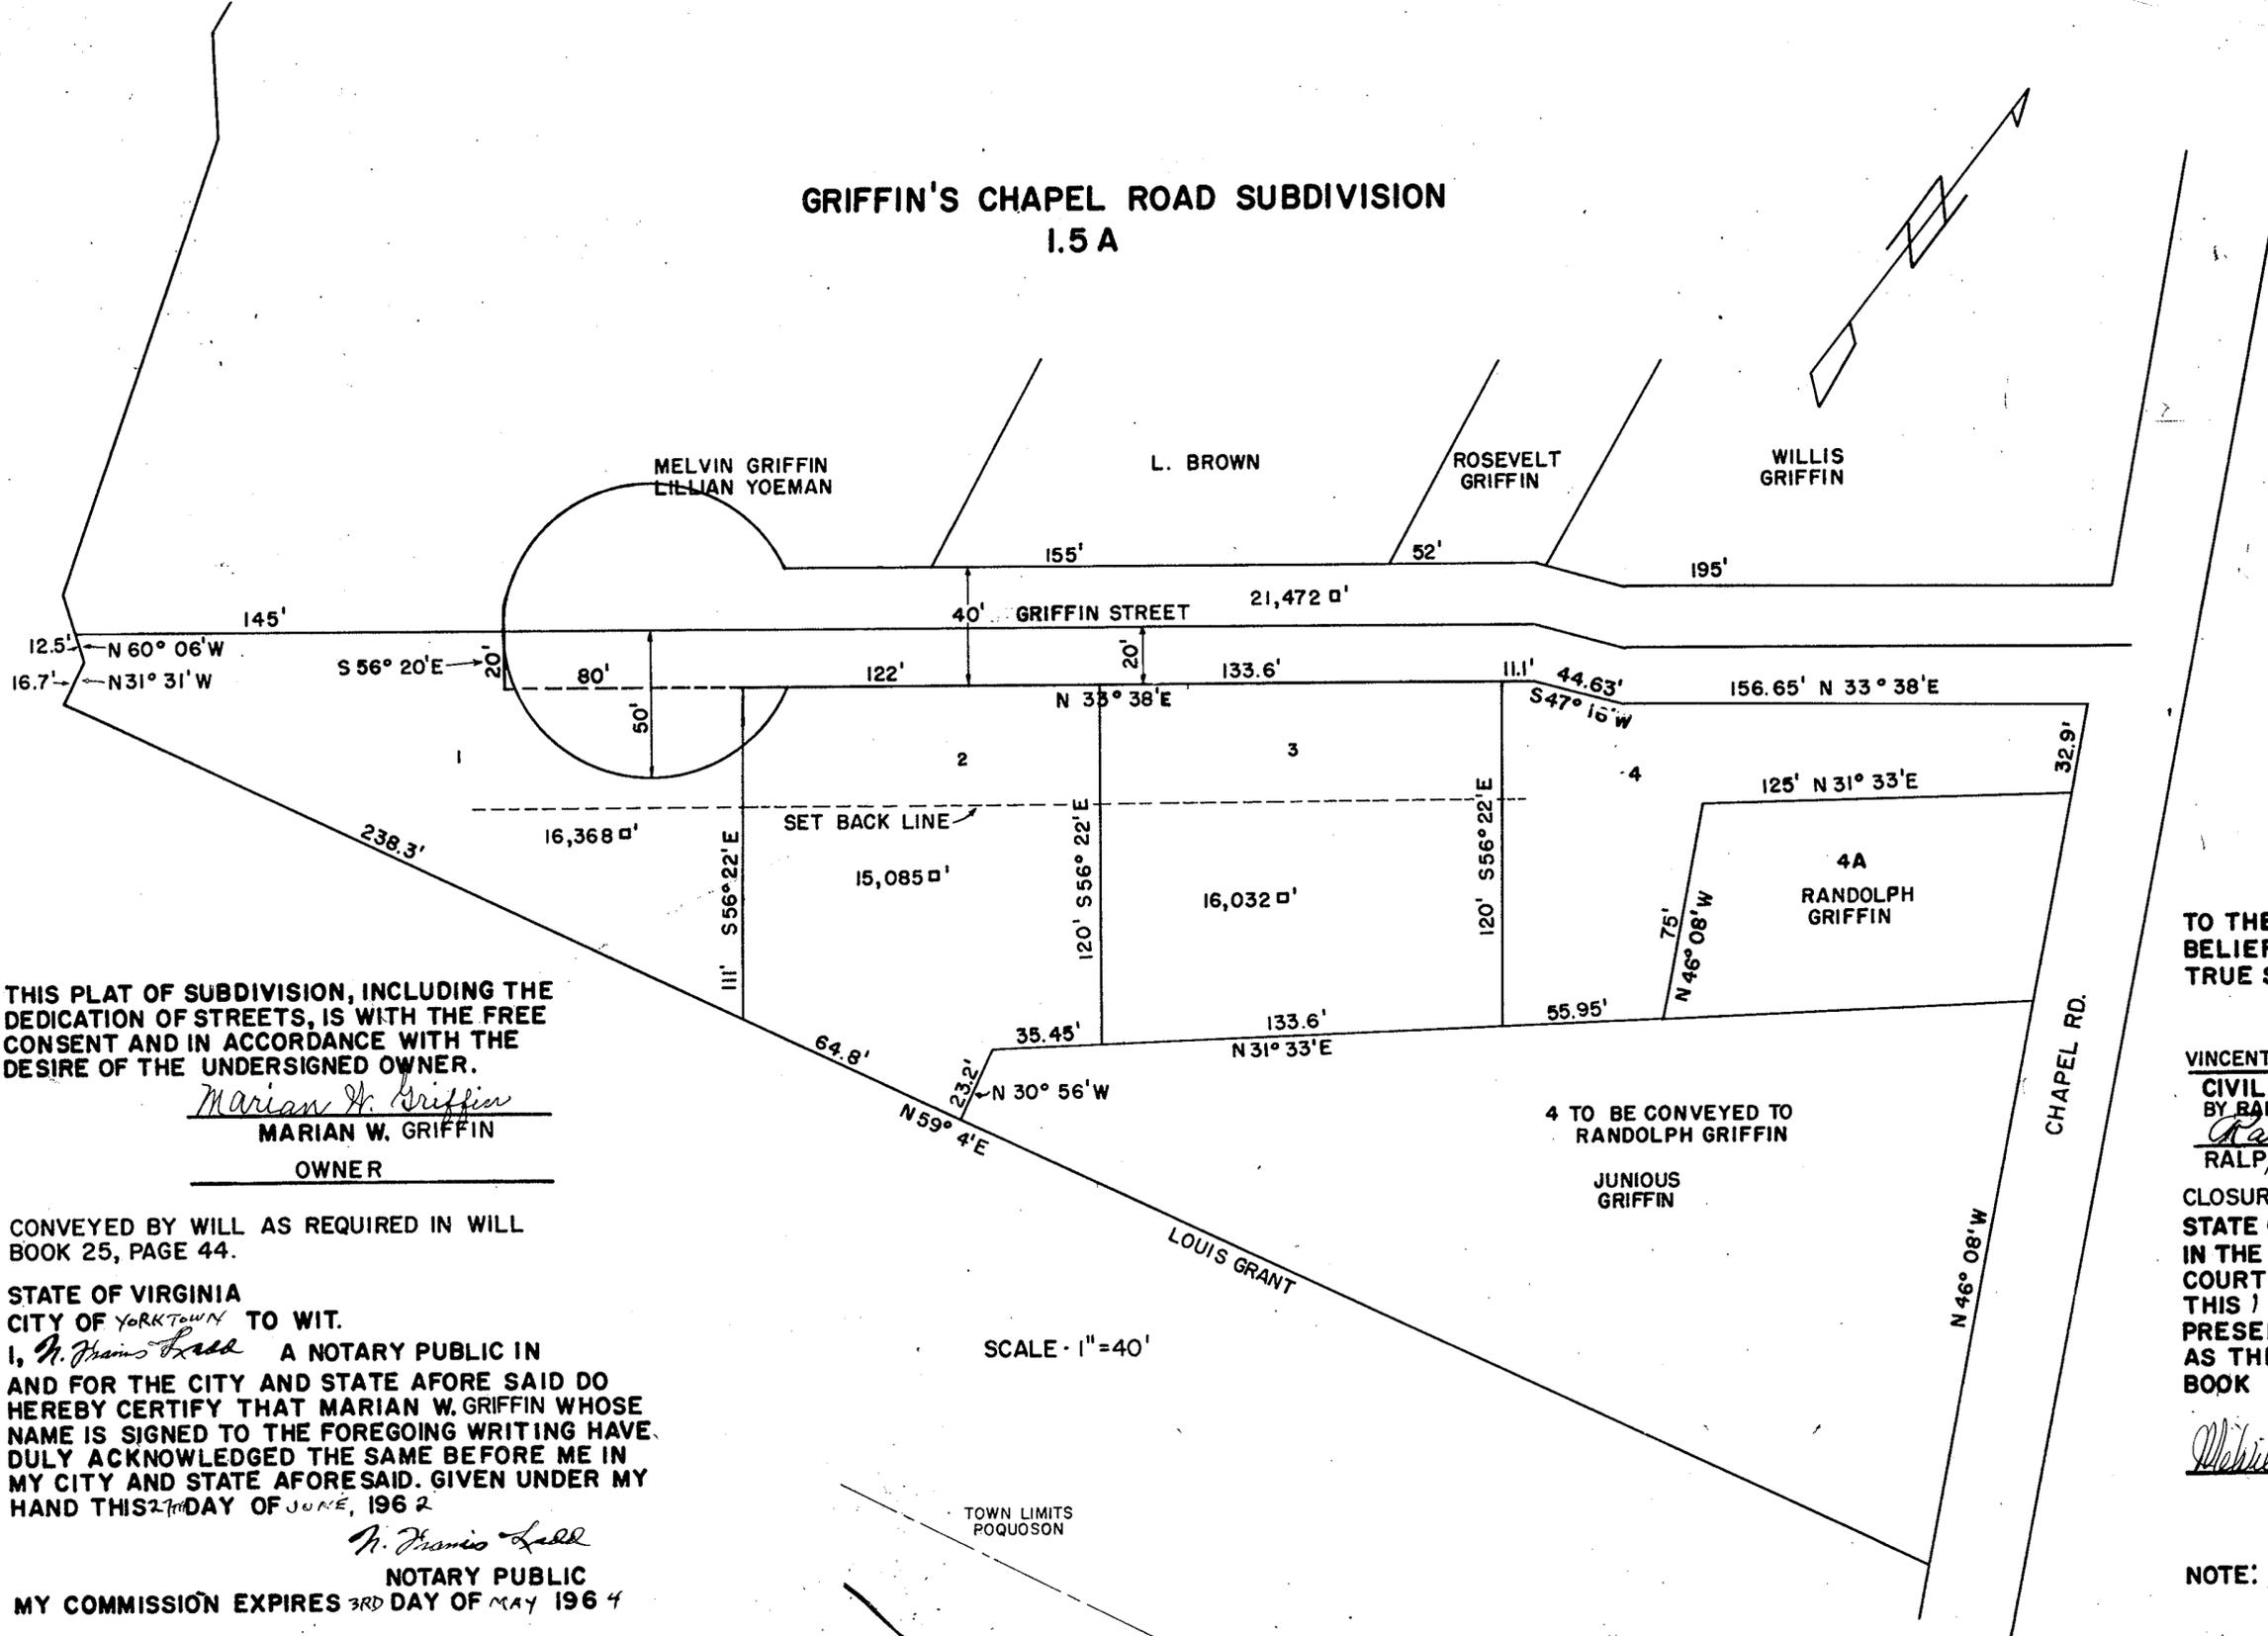

THIS PLAT OF SUBDIVISION, INCLUDING THE DEDICATION OF STREETS, IS WITH THE FREE CONSENT AND IN ACCORDANCE WITH THE DESIRE OF THE UNDERSIGNED OWNER.

Marian W. Griffin
MARIAN W. GRIFFIN
 OWNER

CONVEYED BY WILL AS REQUIRED IN WILL BOOK 25, PAGE 44.

STATE OF VIRGINIA
 CITY OF YORKTOWN TO WIT.


I, N. Francis Ladd A NOTARY PUBLIC IN AND FOR THE CITY AND STATE AFORESAID DO HEREBY CERTIFY THAT MARIAN W. GRIFFIN WHOSE NAME IS SIGNED TO THE FOREGOING WRITING HAVE DULY ACKNOWLEDGED THE SAME BEFORE ME IN MY CITY AND STATE AFORESAID. GIVEN UNDER MY HAND THIS 2ND DAY OF JUNE, 1962

N. Francis Ladd


NOTARY PUBLIC
 MY COMMISSION EXPIRES 3RD DAY OF MAY 1964

Plat Book No. 6 Page 194

SCALE - 1" = 40'

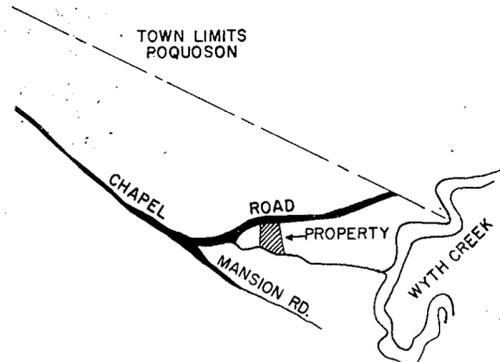

LOCATION MAP

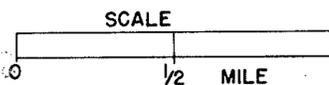

TO THE BEST OF MY KNOWLEDGE AND BELIEF THIS PLAT REPRESENTS A TRUE SURVEY OF THIS PROPERTY.

VINCENT D. McMANUS & ASSOCIATES REG. VA. II
 CIVIL ENGINEER AND LAND SURVEYOR
 BY Ralph D. Witt, Associate
Ralph D. Witt REG. VA. 2812
 RALPH D. WITT JULY 18, 1962

CLOSURE S. +.042 E +.317
 STATE OF VIRGINIA, COUNTY OF YORK.
 IN THE CLERK'S OFFICE OF THE CIRCUIT COURT FOR YORK COUNTY, VIRGINIA,
 THIS 1 DAY Aug, 1962 THIS MAP WAS PRESENTED AND ADMITTED TO RECORD AS THE LAW DIRECTS IN PLAT BOOK PAGE TESTE.

Walter J. Bryant
 CLERK

NOTE: IRON PIPES SET AT ALL LOT CORNERS AND DIRECTION CHANGES.

William Schaffner
 August 1, 1962