


NOTE:  
COORDINATES ARE IN FEET AND REFER  
TO VIRGINIA STATE GRID, SOUTH ZONE.

POINT OF BEGINNING OF COUNTY  
LINE AS ESTABLISHED BY THIS PLAT.  
N 339,140.56  
E 2,434,967.67

END OF COUNTY LINE AS  
ESTABLISHED BY THIS PLAT.  
N 335,070.88  
E 2,439,593.06

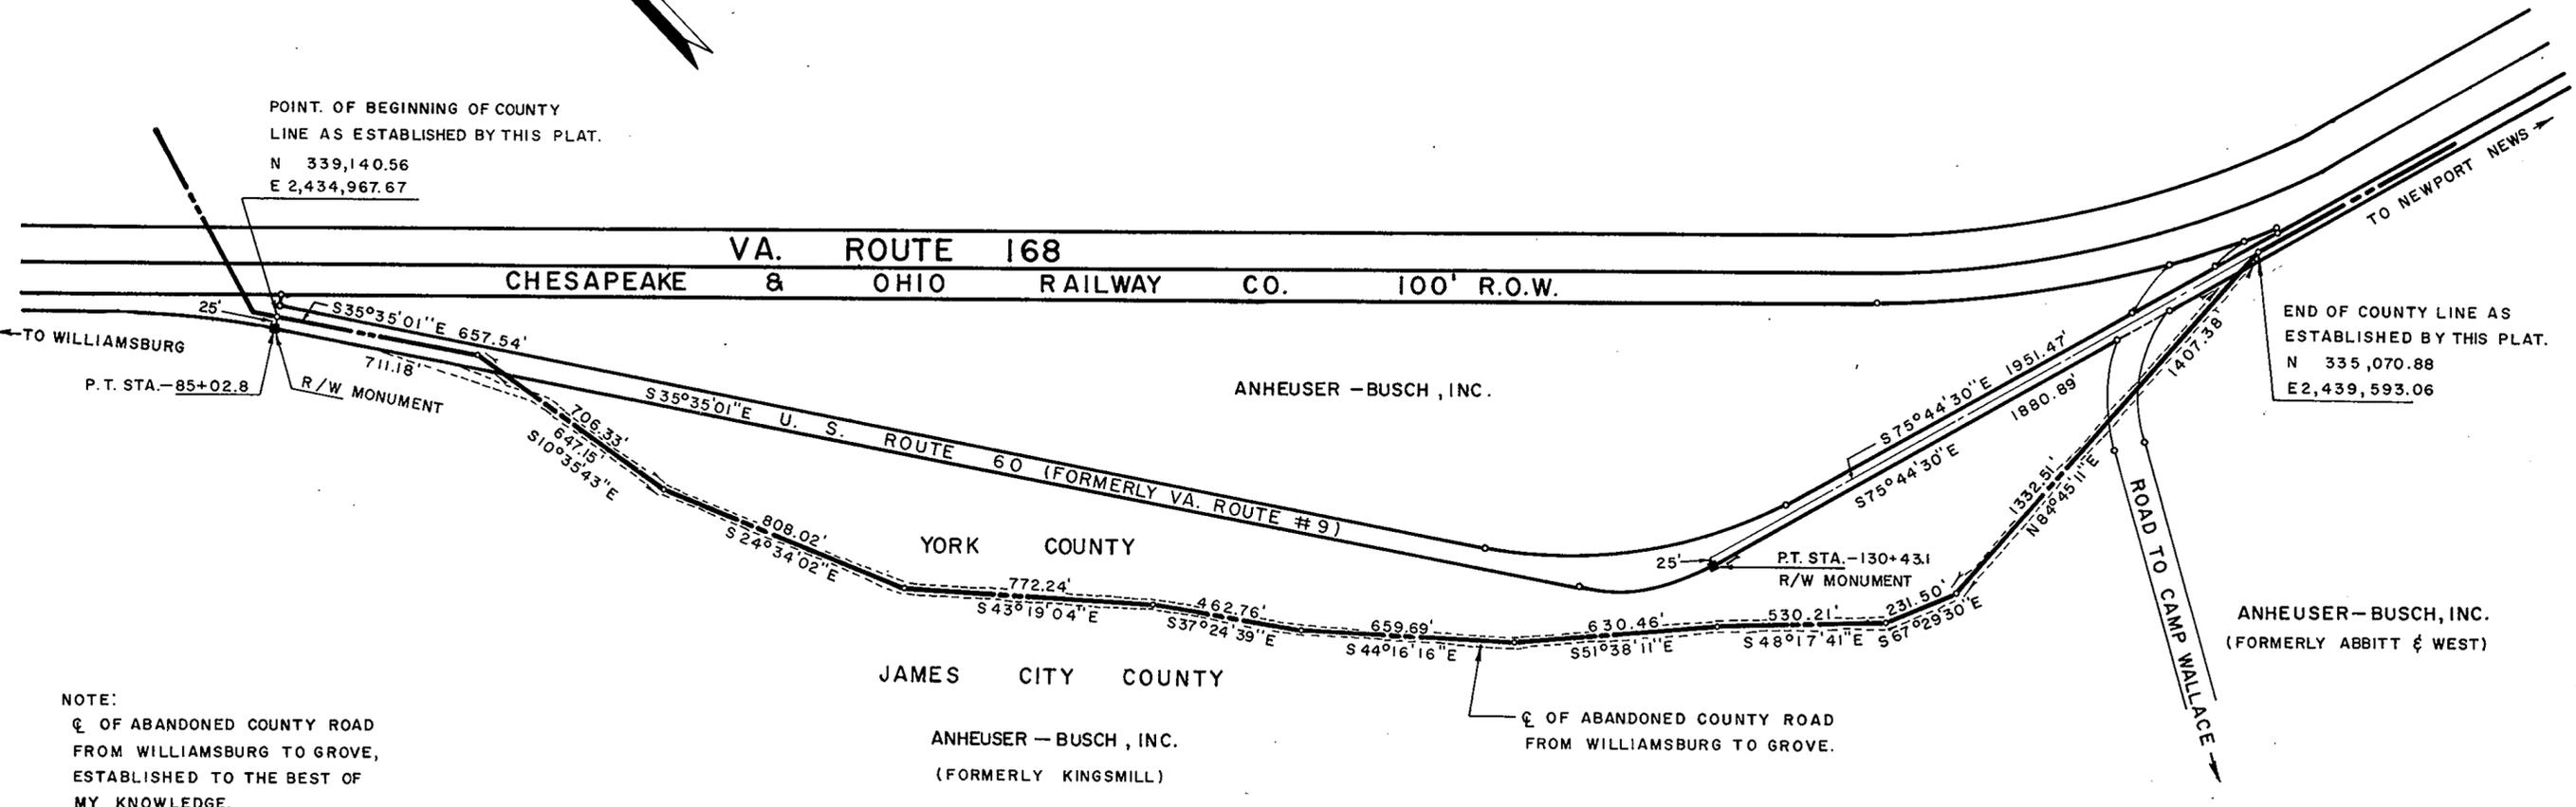

NOTE:  
C OF ABANDONED COUNTY ROAD  
FROM WILLIAMSBURG TO GROVE,  
ESTABLISHED TO THE BEST OF  
MY KNOWLEDGE.

Seal of the Commonwealth of Virginia with the signature of John A. Mason, Jr.

Filed in the Clerk's Office, Circuit Court, York Co., Va.  
the 15th day of Dec., 1970

Teste:  
MELVILLE I. BRYANT, Clerk  
*[Signature]* D.C.  
See W.B. # 230, p. 341  
Cranery Order Book # 17, p. 184  
PLAT SHOWING

LOCATION OF COUNTY LINE  
(NEAR KINGSMILL POINT)  
BETWEEN  
JAMES CITY COUNTY AND YORK COUNTY,  
VIRGINIA  
SCALE: 1" = 400'  
DECEMBER 7, 1970  
BALDWIN AND GREGG  
ENGINEERS - SURVEYORS - PLANNERS  
NORFOLK, VIRGINIA