


VICINITY MAP
SCALE 1" = 2,000'

STATE OF VIRGINIA
 COUNTY OF YORK
 IN THE CLERK'S OFFICE OF THE CIRCUIT COURT
 FOR THE COUNTY OF YORK THE _____ DAY OF _____ 1972,
 THIS MAP WAS PRESENTED AND ADMITTED TO RECORD
 AS THE LAW DIRECTS, PLAT BOOK _____, PAGE _____

EASEMENTS SHOWN THUS ARE HEREBY CONVEYED TO THE
 COUNTY OF YORK FOR DRAINAGE & OTHER UTILITIES.

TESTE: _____
 CLERK

MINIMUM BUILDING SET BACK LINE SHOWN THUS

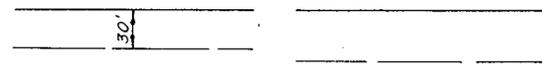

AREA WITHIN LOTS, 4.54 ACRES
 AREA WITHIN R/W
 TOTAL SUBDIVIDED AREA 4.54 ACRES

SUBDIVISION OF THE PROPERTY OF
A. M. SHIELDS
 COUNTY OF YORK
 VIRGINIA


COENEN & ASSOCIATES, ENGINEERS
 NEWPORT NEWS, VIRGINIA
 SCALE 1" = 100' DATE: JUNE 5, 1972

TO THE BEST OF MY KNOWLEDGE AND BELIEF,
 ALL THE REQUIREMENTS AS SET FORTH IN THE ORDINANCE
 FOR APPROVING PLATS OF SUBDIVISIONS IN THE COUNTY
 OF YORK, VIRGINIA, HAVE BEEN COMPLIED WITH, INCLUDING
 A CLOSURE OF NOT LESS THAN 1/10,000'

THIS IS TO CERTIFY THAT THE LAND EMBRACED IN
 THIS SUBDIVISION IS IN THE NAME OF ARCHIE M. & EDDIE M.
 SHIELDS AND WAS ACQUIRED FROM PAUL S. & MARY BARLOW
 WARD, BY DEED DATED JUNE 22, 1971, AND RECORDED IN
 THE CLERK'S OFFICE OF THE CIRCUIT COURT OF YORK CO-
 UNTY, VIRGINIA, IN DEED BOOK 235, PAGE 118.



[Signature]
 D. L. GALLANT
 CERTIFIED LAND SURVEYOR

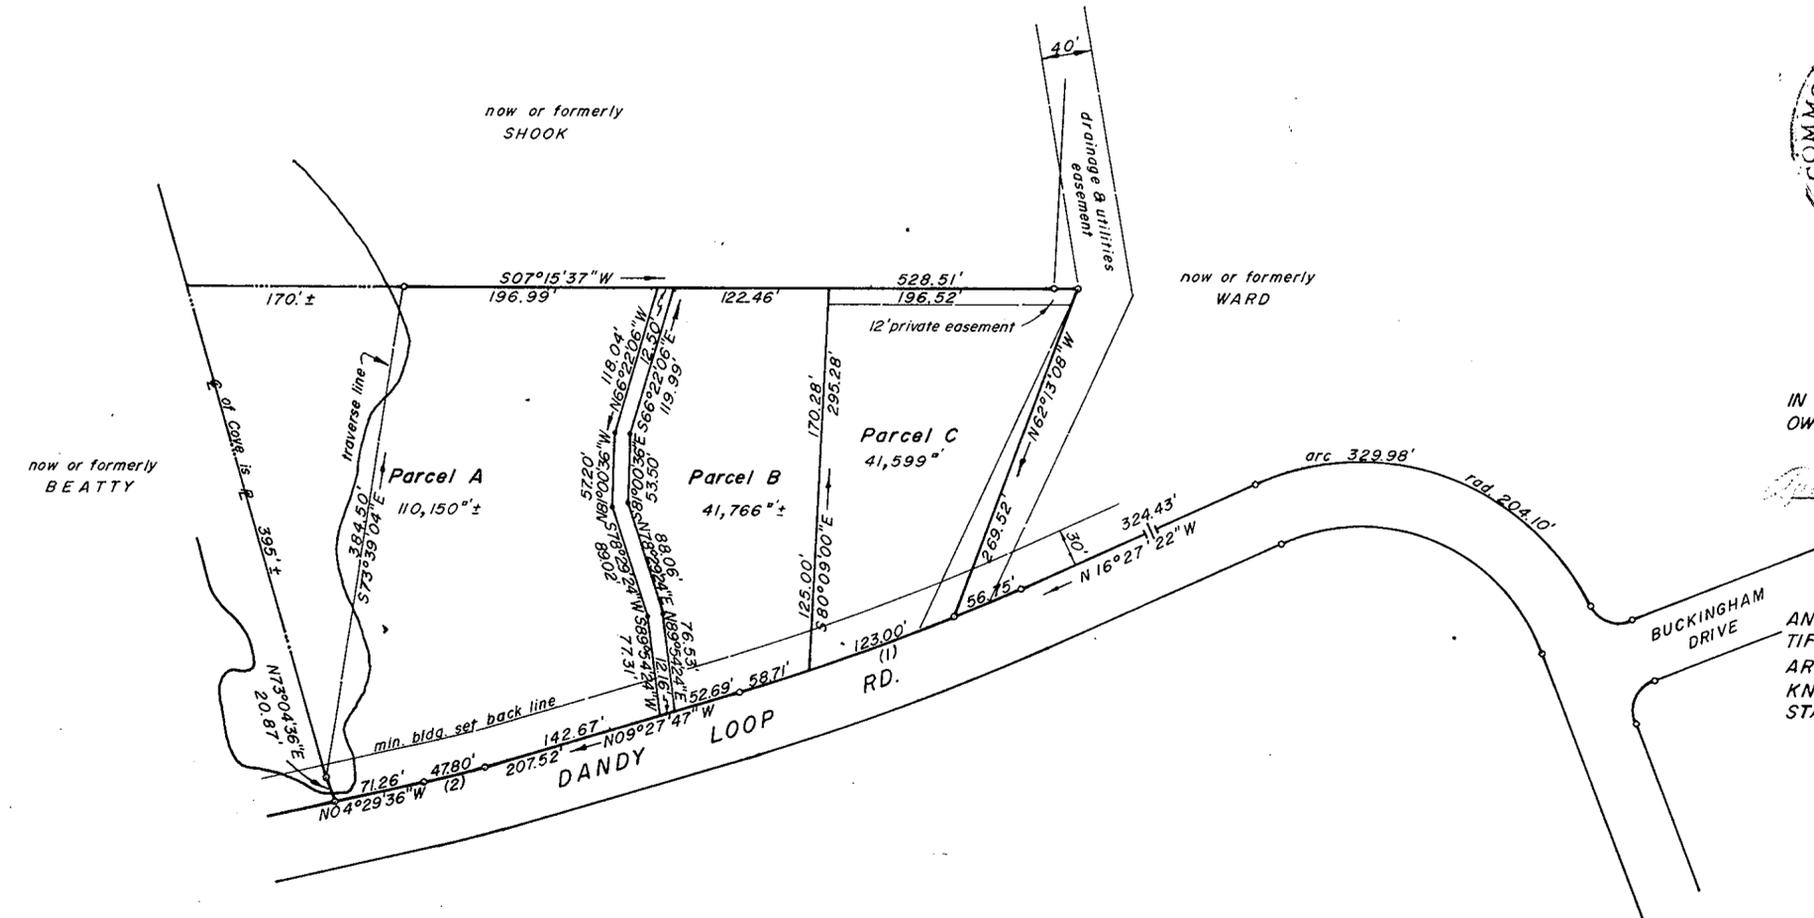

THIS SUBDIVISION IS WITH THE FREE CONSENT AND
 IN ACCORDANCE WITH THE DESIRES OF THE UNDERSIGNED
 OWNERS AND PROPRIETORS.

[Signature] Archie M. & Eddie M. Shields

_____, A NOTARY PUBLIC IN
 AND FOR THE _____ OF _____, DO HEREBY CER-
 TIFY THAT THE ABOVE NAMED PERSONS WHOSE NAMES
 ARE SIGNED TO THE FOREGOING WRITING HAVE AC-
 KNOWLEDGED THE SAME BEFORE ME IN MY _____ AND
 STATE AFORESAID
 GIVEN UNDER MY HAND THIS _____ DAY OF _____
 1972.

[Signature]
 NOTARY PUBLIC

MY COMMISSION EXPIRES _____

CURVES DATA

	(1)	(2)
DELTA	6°59'35"	4°58'11"
RADIUS	1953.75'	551.12'
TANGENT	119.38'	23.91'
ARC	238.46'	47.80'
CHORD	238.31'	47.78'
CH. BRNG	N12°57'35"W	N6°58'41"W

Filed in the Clerk's Office, Circuit Court, York Co., Va.
 the 24 day of July, 1972

Teste:
 MELVILLE I. BRYANT, Clerk
[Signature]

Plat Book No. 8 Page 348

YORK COUNTY, VIRGINIA
APPROVED
 YORK COUNTY BOARD OF SUPERVISORS
 BY *[Signature]*
 PLAT APPROVING AGENT
 DATE 7-24-72
 VARIATIONS APPROVED
 DATE _____