
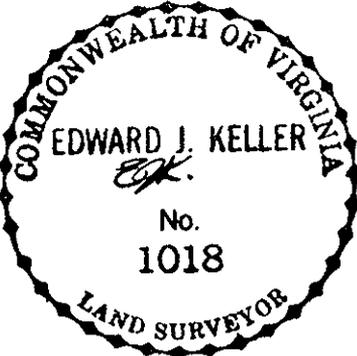


Plat Book No. 11 Page 237

Filed in the Clerk's Office, Circuit Court, York Co., Va.  
the 30<sup>th</sup> day of August 1990

Teste: 10:30 AM

Nancy B. Kane, Clerk  
Ronald R. Watkins D.C.

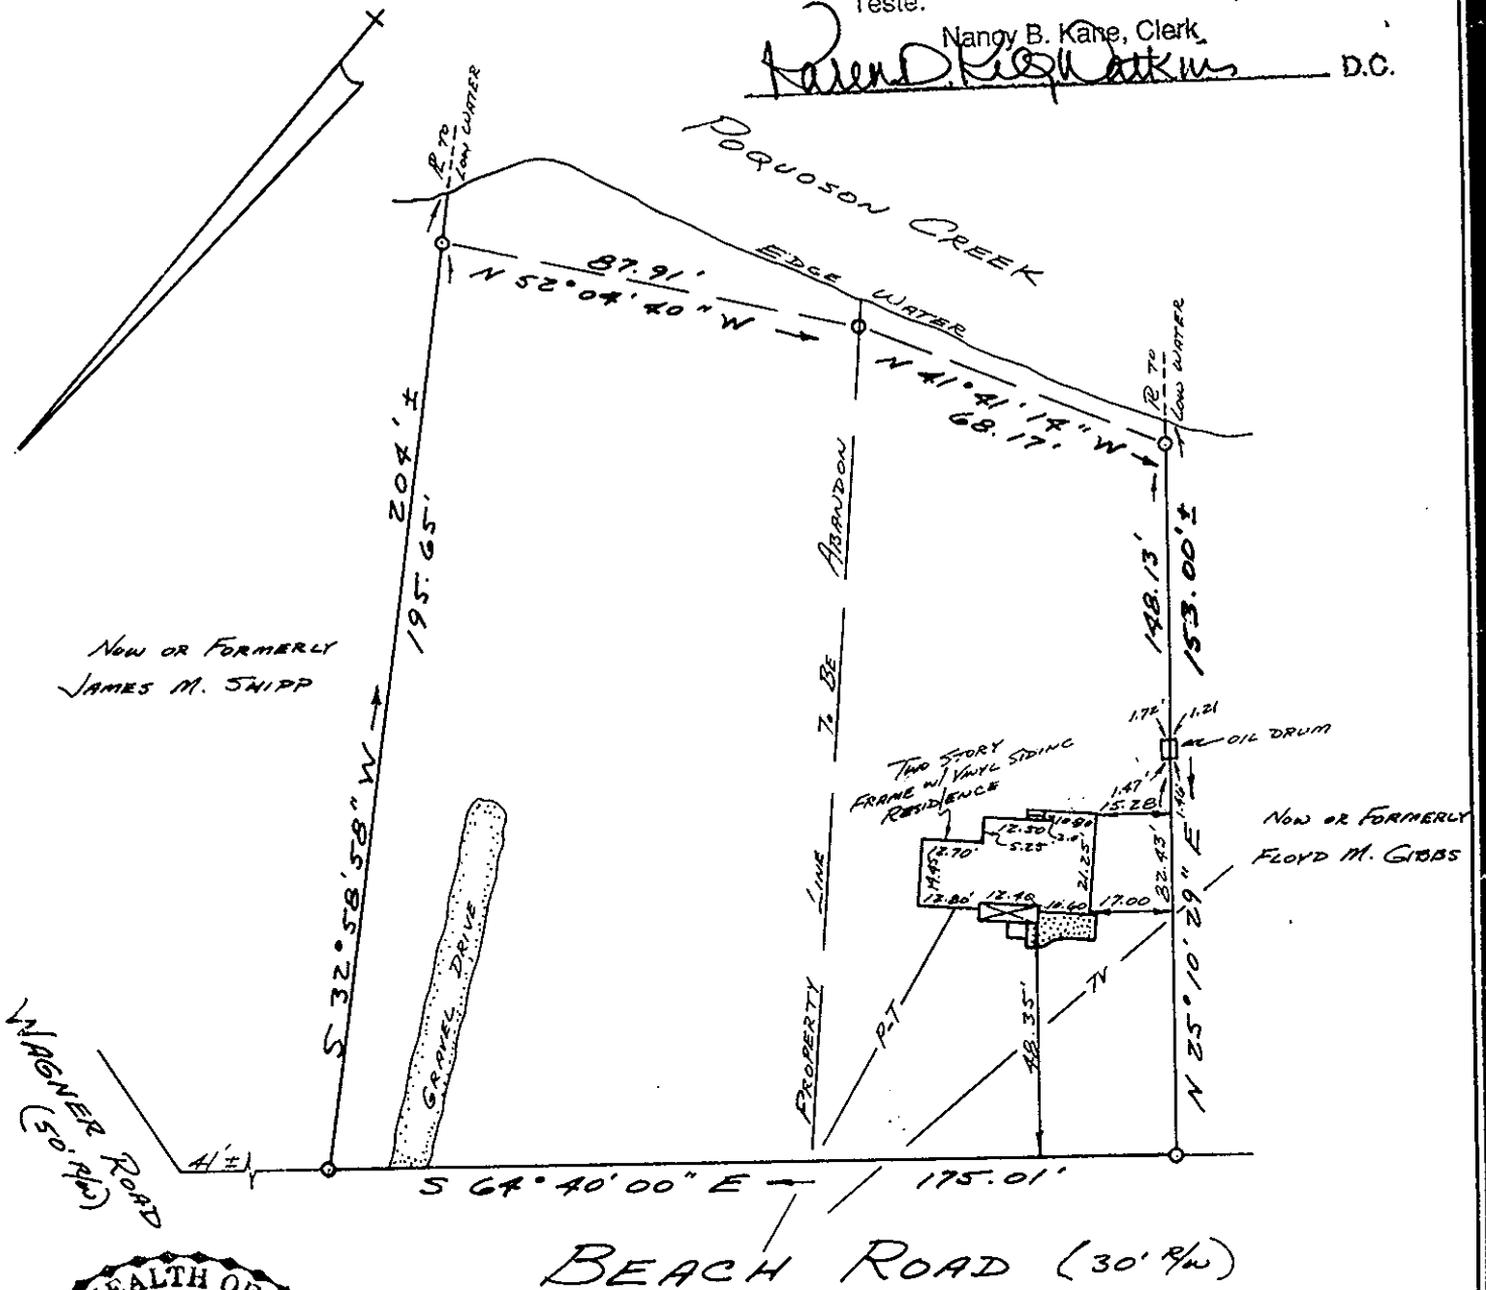

CITY OF POQUOSON  
APPROVED  
DATE 8/29/90  
[Signature]  
CITY MANAGER

- SYMBOLS DENOTE**
- PIPE FOUND
  - PIPE SET
  - ROD FOUND
  - CONC. MONUMENT

F.E.M.A. ZONE AE  
COMMUNITY NO. 510183  
PANEL NO. 0004D  
DATE OF FIRM 5-15-86

ADDRESS: # 233 BEACH ROAD

NAME: ROBERT L. CAYOUILLE

PARCEL OF LAND  
CONTAINING  
0.69 ± ACRE  
  
CITY OF POQUOSON, VIRGINIA

Edward J. Keller  
HEREBY CERTIFY THAT THE SURVEY REPRESENTED BY THIS PLAT WAS MADE ON THIS DATE AND IS CORRECT TO THE BEST OF MY KNOWLEDGE AND BELIEF. THERE ARE NO ENCROACHMENTS OF OTHER BUILDINGS UNLESS SHOWN HEREON.

KELLER, LEWIS and ASSOCIATES, P.C.  
LAND SURVEYORS & PLANNERS  
NEWPORT NEWS, VIRGINIA  
HAYES, VIRGINIA

CODE: 90-357 SCALE: 1" = 40' TO: CAYOUILLE DATE: 8-14-90

D.B. 416 P.355  
D.B. 345 P.453