

THE UNDERSIGNED CERTIFIES THAT THIS PLAN IS ACCURATE AND COMPLIES WITH THE PROVISIONS OF THE CODE OF VIRGINIA SECTION 55-79.58 (b) AND ALL UNITS DEPICTED HEREON HAVE BEEN SUBSTANTIALLY COMPLETED.

NOTES:

- 1. ALL BUILDING DIMENSIONS SHOWN HEREON ARE EXTERIOR DIMENSIONS AND ARE IN FEET.


STATE OF VIRGINIA  
COUNTY OF YORK

IN THE CLERK'S OFFICE OF THE CIRCUIT COURT FOR THE COUNTY OF YORK THE 31<sup>st</sup> DAY OF January, 1992 THIS PLAT WAS PRESENTED AND ADMITTED TO RECORD AS THE LAW DIRECTS IN PLAT BOOK 11, PAGE 401. 12 noon

SIGNED: Kenton B. Patrick DATE: 1/28/92  
KENTON B. PATRICK, P.E.



TESTE: NANCY B. KANE, CLERK  
BY: [Signature]

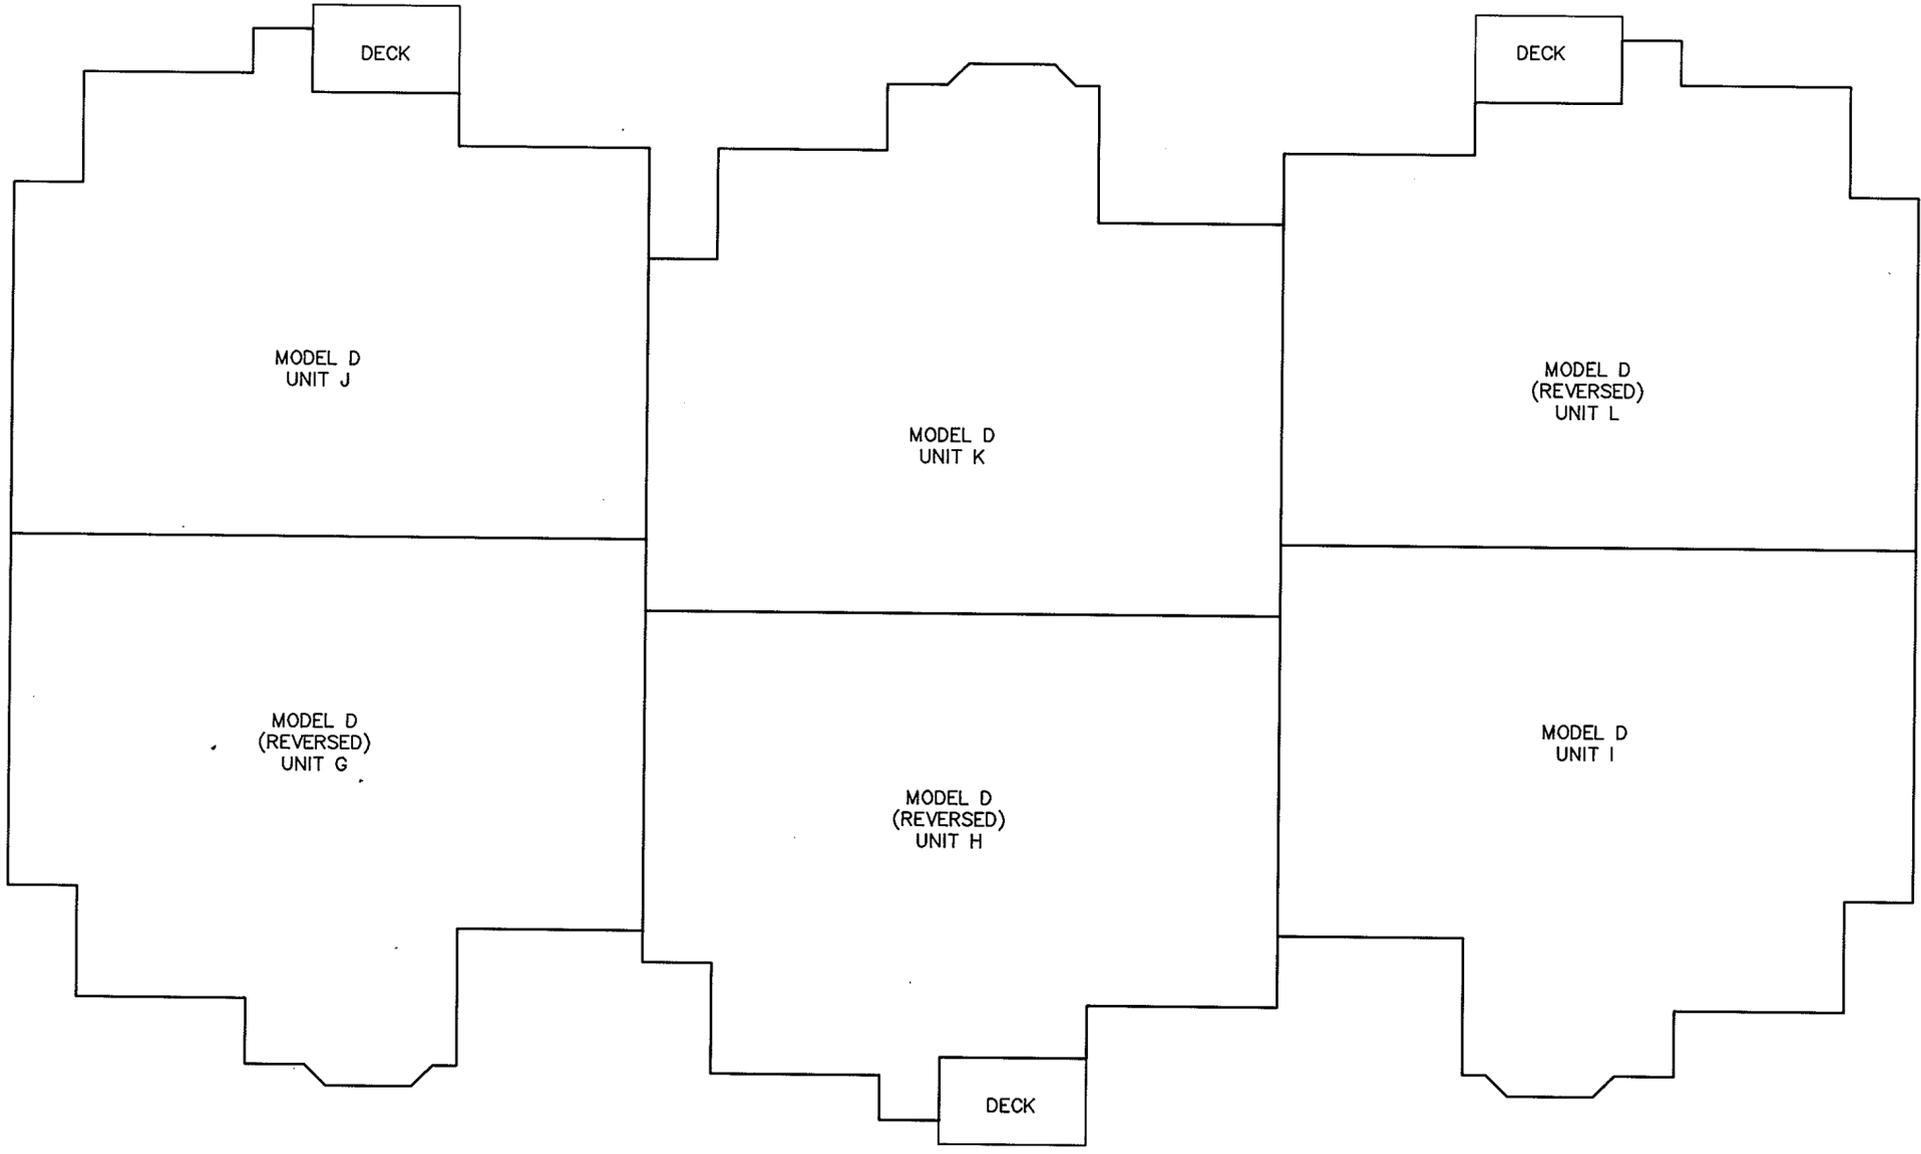

(FRONT)  
**SECOND FLOOR**  
**BUILDING 7**

EXHIBIT P  
PHASE XV  
SHEET 4 OF 4  
PLAT OF  
**WILLIAMSBURG COMMONS CONDOMINIUMS**  
FOR  
WILLIAMSBURG COMMONS, INC.,  
A VIRGINIA CORPORATION  
BRUTON DISTRICT - COUNTY OF YORK, VIRGINIA  
SCALE: 1/8" = 1'-0" JANUARY 27, 1992



GRAPHIC SCALE  
**THE SIRINE GROUP, LTD.**  
SURVEYORS • ENGINEERS • PLANNERS  
P.O. BOX 450, ROUTE 17  
WHITE MARSH, VIRGINIA 23183