

STATE OF VIRGINIA COUNTY OF YORK  
IN THE CLERK'S OFFICE OF THE CIRCUIT COURT FOR THE  
COUNTY OF YORK, THE DAY OF 1989, THIS  
PLAT WAS PRESENTED AND ADMITTED TO RECORD AS THE LAW DIRECTS  
IN PLAT BOOK PAGE

Plat Book No. 11 Page 431 SEE SHEET 1 FOR NOTES


Filed in the Clerk's Office, Circuit Court, York Co., Va.  
the 2nd day of June 1992

VIRGINIA:  
IN THE CLERK'S OFFICE OF THE CITY OF NEWPORT NEWS,  
THE DAY OF 1989, THIS PLAT WAS PRESENTED  
AND ADMITTED TO RECORD AS THE LAW DIRECTS IN PLAT BOOK  
AT PAGE


TESTE: \_\_\_\_\_ CLERK  
BY: \_\_\_\_\_ D.C.

Teste: Nancy B. Kane, Clerk  
Carol D. Sisson, D.C.


TESTE: \_\_\_\_\_ CLERK

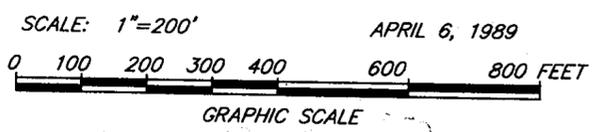

(A)  
JOHN A. COLES, ET UX  
(W.B. 61, P. 313)  
TAX # 17 - 52  
(B)  
RAY LEMON, ET UX  
(D.B. 331, P. 77)  
TAX # 17 - 51

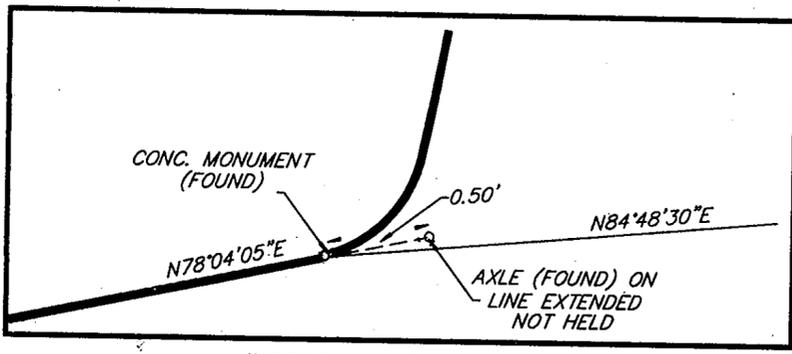

INSERT - NOT TO SCALE

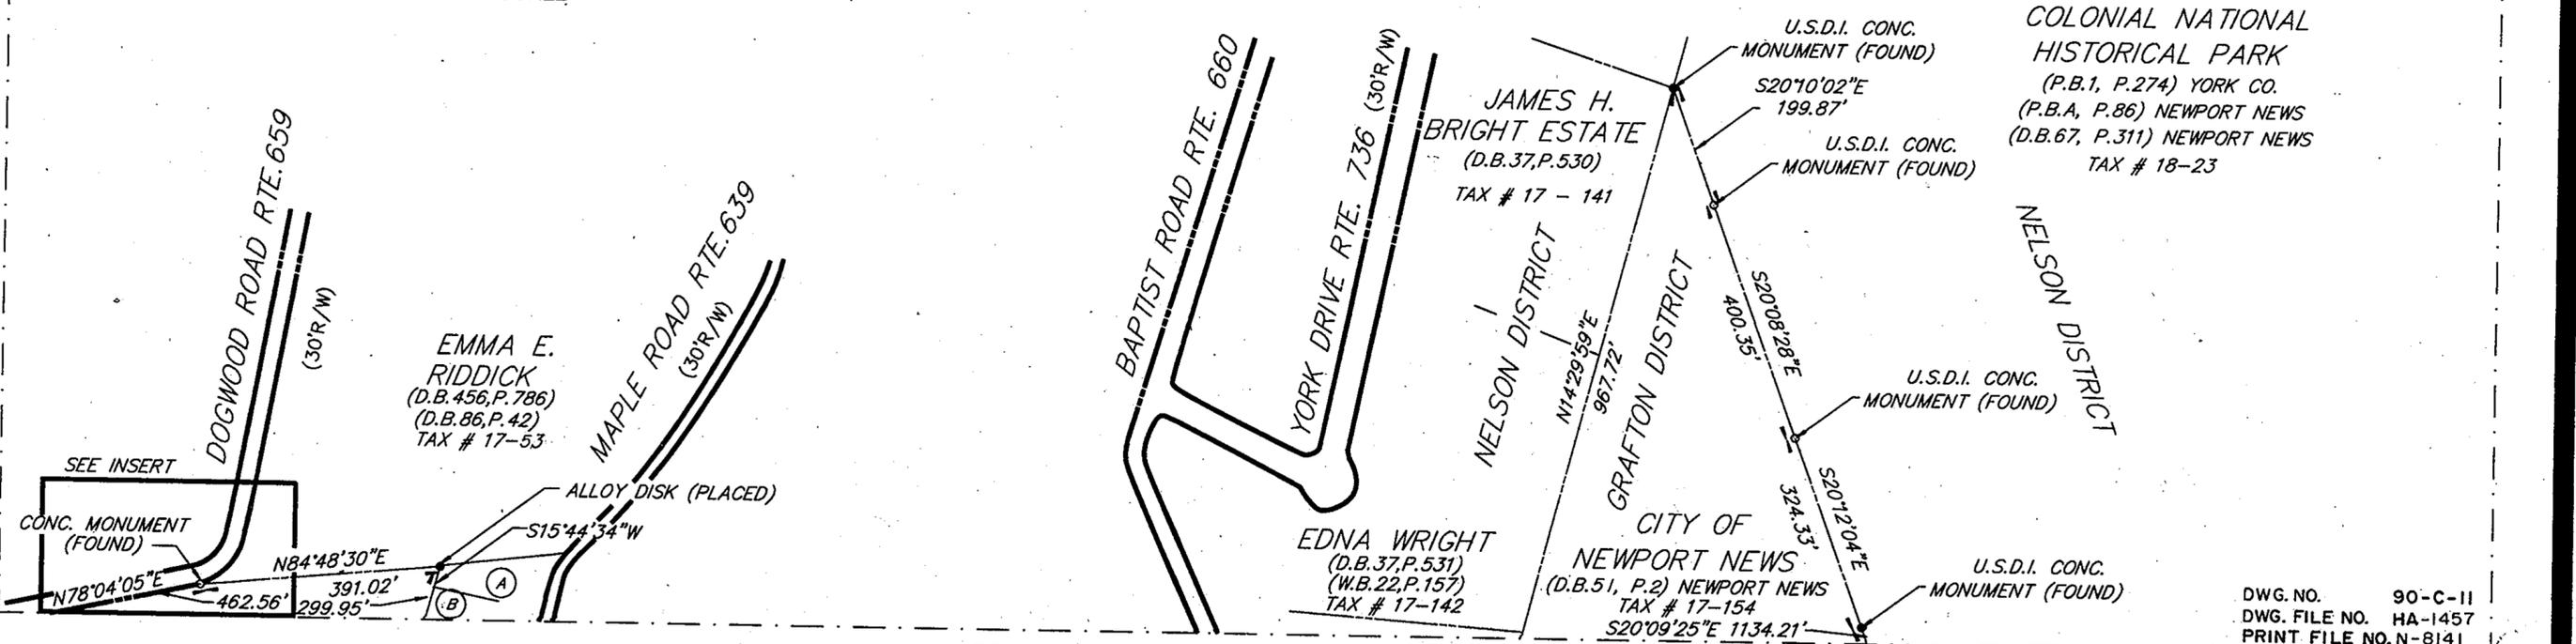

MATCH LINE - SEE SHEET 6 OF 63

DWG. NO. 90-C-11  
DWG. FILE NO. HA-1457  
PRINT FILE NO. N-8141