


STATE OF VIRGINIA COUNTY OF YORK  
IN THE CLERK'S OFFICE OF THE CIRCUIT COURT FOR THE  
COUNTY OF YORK, THE \_\_\_\_\_ DAY OF \_\_\_\_\_, 1989, THIS  
PLAT WAS PRESENTED AND ADMITTED TO RECORD AS THE LAW DIRECTS  
IN PLAT BOOK \_\_\_\_\_, PAGE \_\_\_\_\_.

Plat Book No. 11 432 SEE SHEET 1 FOR NOTES  
Filed in the Clerk's Office, Circuit Court, York Co., Va.  
the 2<sup>nd</sup> day of June, 1989  
Teste: Nancy B. Kane, Clerk  
Carol D. Rosenthal D.C.


VIRGINIA:  
IN THE CLERK'S OFFICE OF THE CITY OF NEWPORT NEWS,  
THE \_\_\_\_\_ DAY OF \_\_\_\_\_, 1989, THIS PLAT WAS PRESENTED  
AND ADMITTED TO RECORD AS THE LAW DIRECTS IN PLAT BOOK \_\_\_\_\_  
AT PAGE \_\_\_\_\_.

TESTE: \_\_\_\_\_ CLERK  
BY: \_\_\_\_\_ D.C.

TESTE: \_\_\_\_\_ CLERK

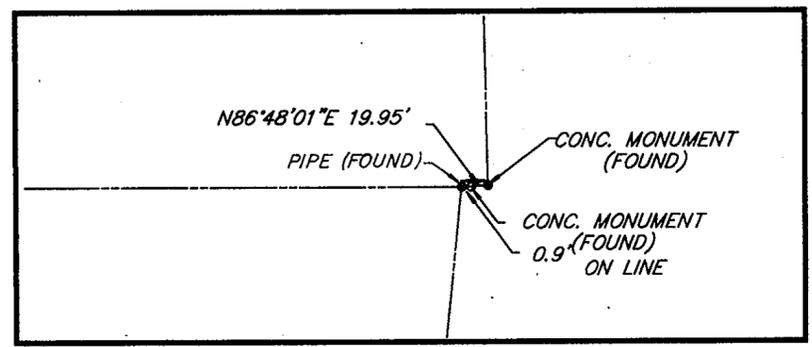

INSERT - NOT TO SCALE

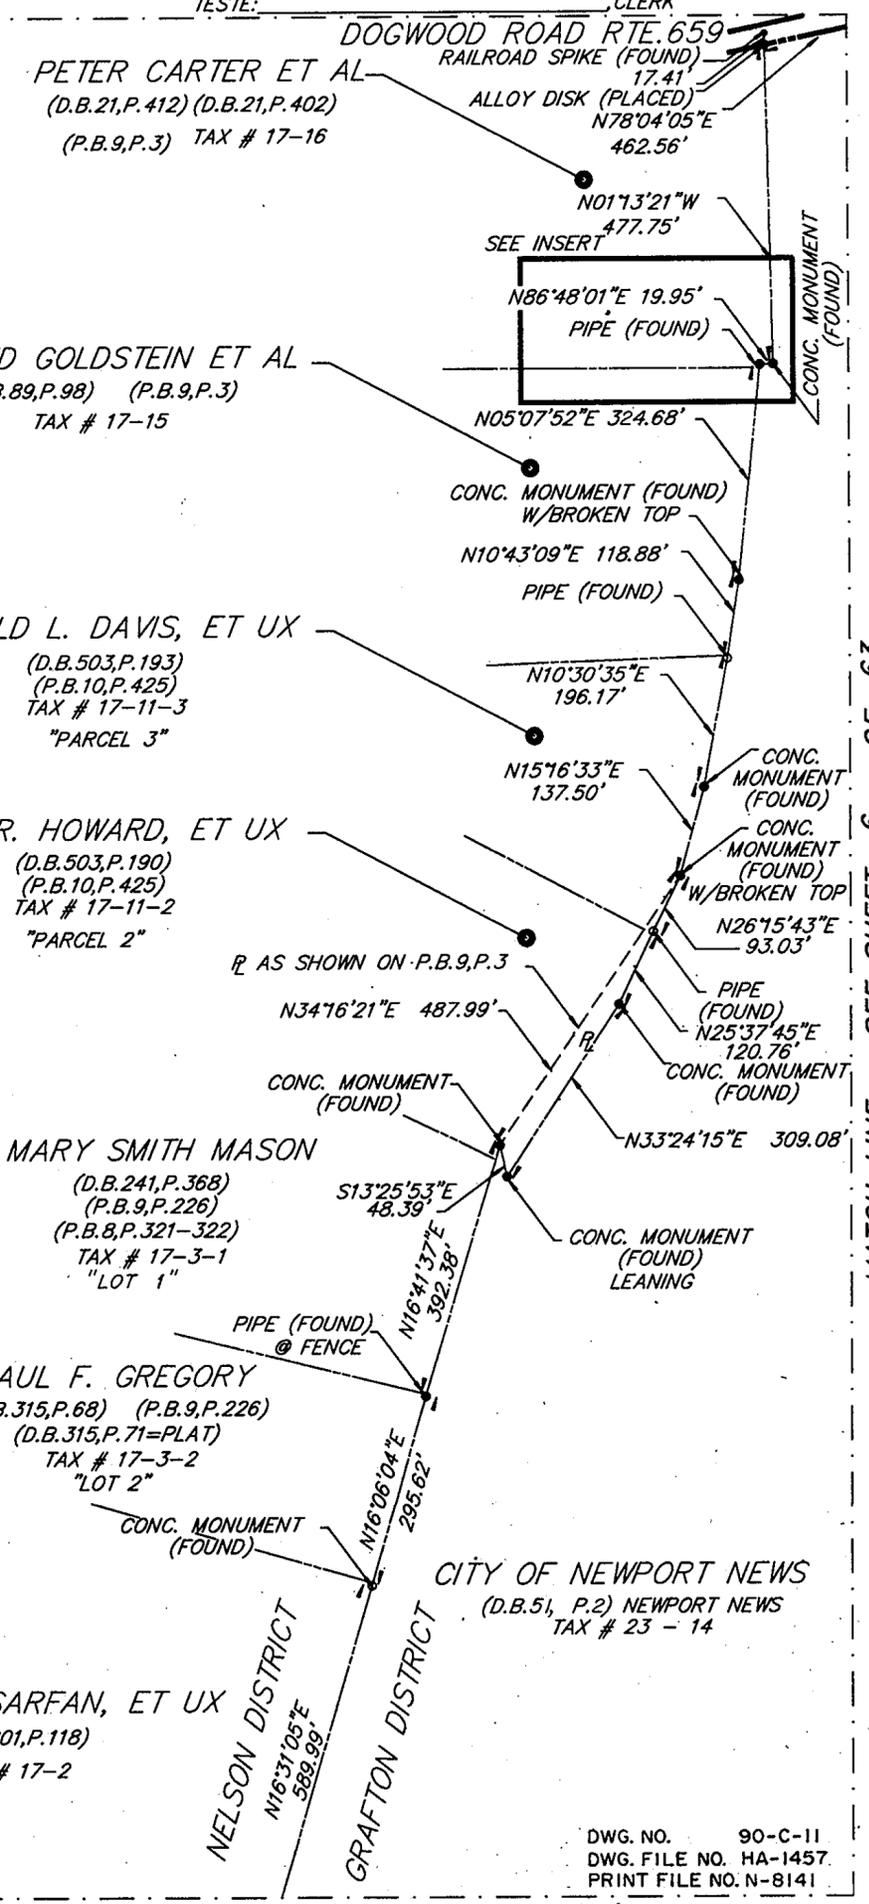

SCALE: 1"=200' APRIL 6, 1989  
0 100 200 300 400 600 800 FEET

GRAPHIC SCALE  
SHEET 5 OF 63

MATCH LINE - SEE SHEET 6 OF 63

MATCH LINE - SEE SHEET 7 OF 63

DWG. NO. 90-C-11  
DWG. FILE NO. HA-1457  
PRINT FILE NO. N-8141