

STATE OF VIRGINIA COUNTY OF YORK
IN THE CLERK'S OFFICE OF THE CIRCUIT COURT FOR THE
COUNTY OF YORK, THE DAY OF 1989, THIS
PLAT WAS PRESENTED AND ADMITTED TO RECORD AS THE LAW DIRECTS
IN PLAT BOOK PAGE


Filed in the Clerk's Office, Circuit Court, York Co., Va.
the 2nd day of June 1989
Teste: Nancy B. Kane, Clerk
Plat Book No. 11 Page 434
SEE SHEET 1 FOR NOTES

VIRGINIA:
IN THE CLERK'S OFFICE OF THE CITY OF NEWPORT NEWS,
THE DAY OF 1989, THIS PLAT WAS PRESENTED
AND ADMITTED TO RECORD AS THE LAW DIRECTS IN PLAT BOOK
AT PAGE



TESTE: _____ CLERK
BY: _____ D.C.

MATCH LINE - SEE SHEET 5 OF 63

TESTE: _____ CLERK

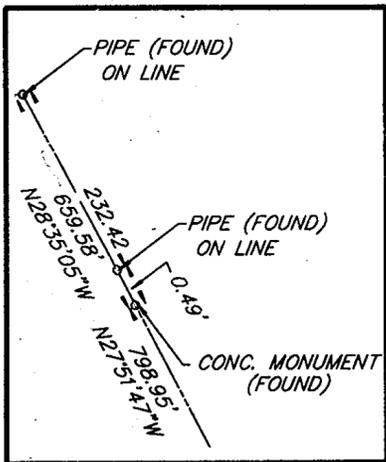

INSERT - NOT TO SCALE

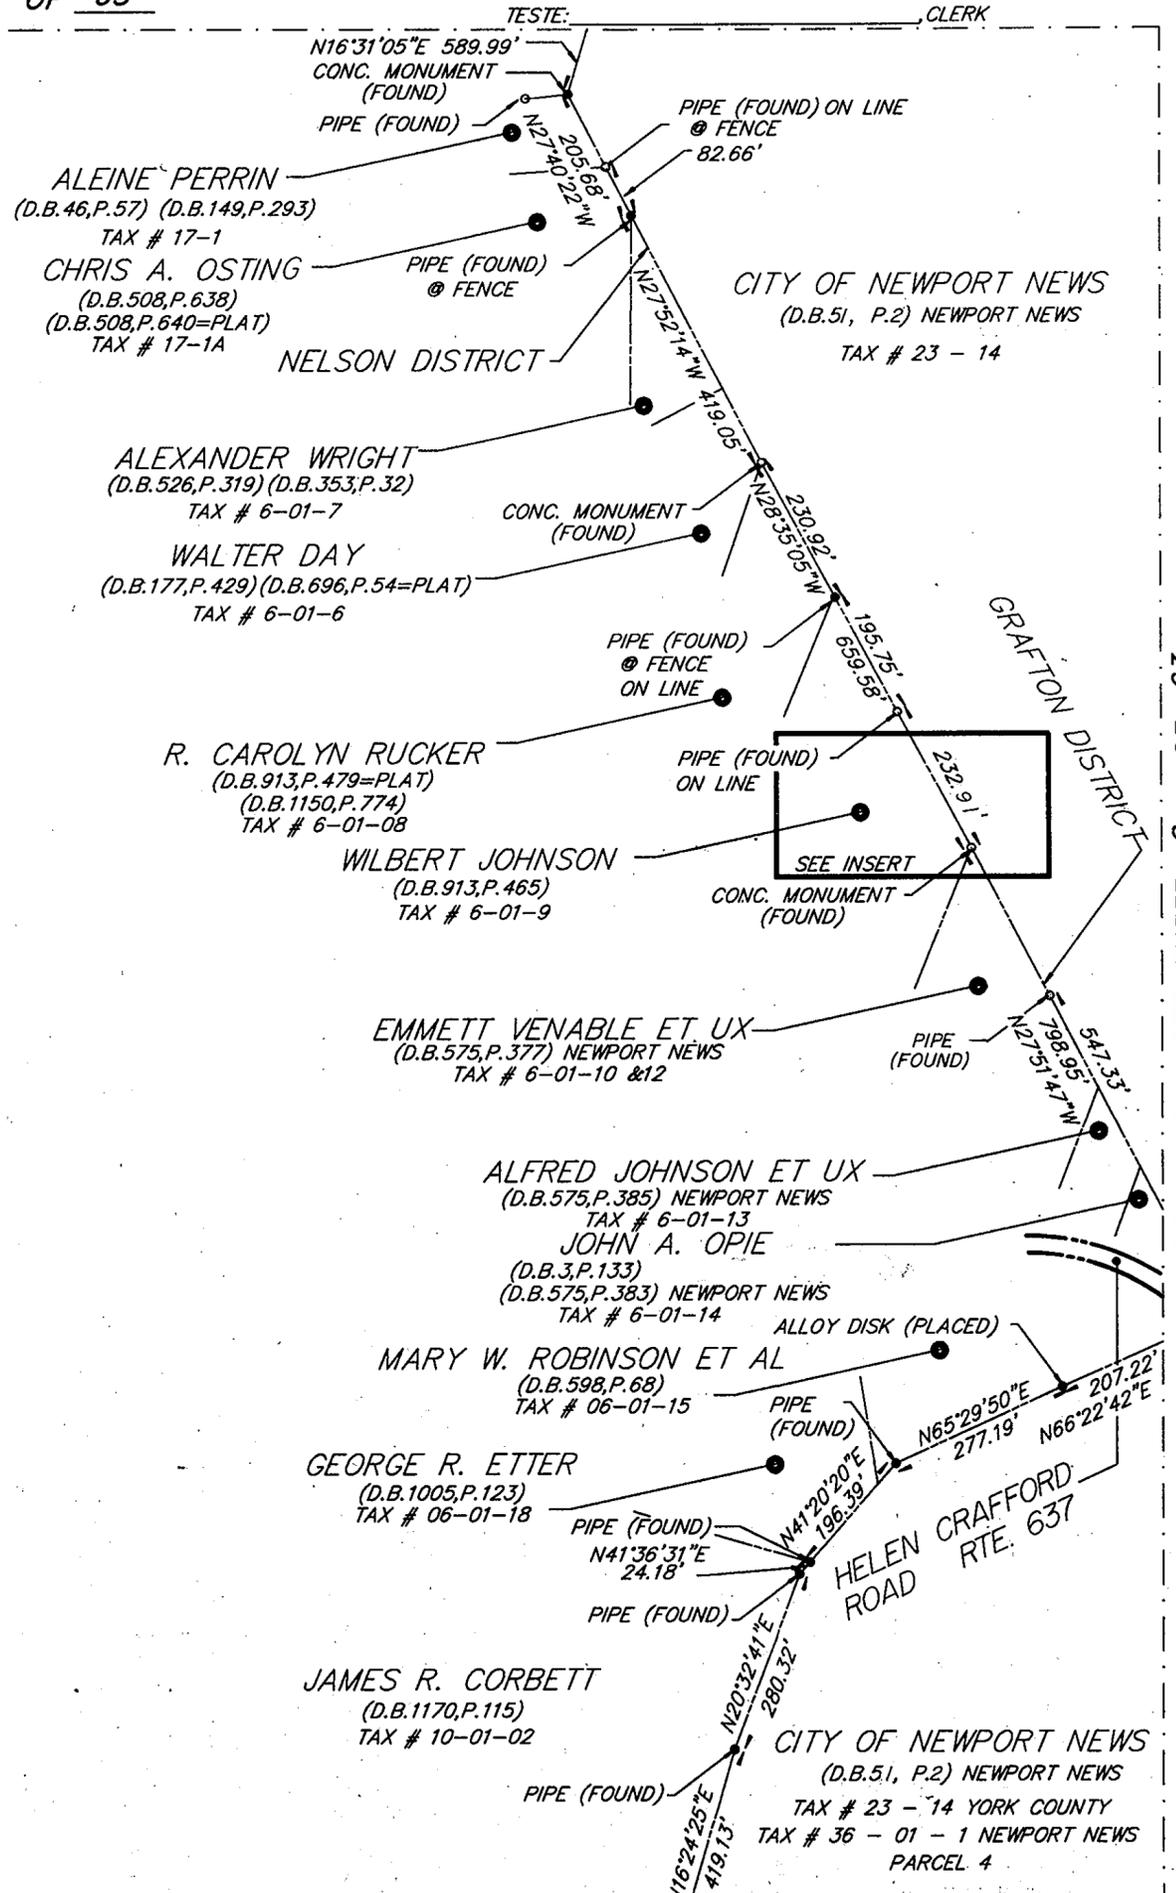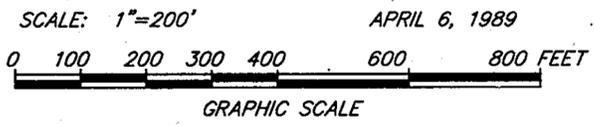

MATCH LINE - SEE SHEET 11 OF 63