

STATE OF VIRGINIA COUNTY OF YORK  
IN THE CLERK'S OFFICE OF THE CIRCUIT COURT FOR THE  
COUNTY OF YORK, THE \_\_\_\_\_ DAY OF \_\_\_\_\_, 1989, THIS  
PLAT WAS PRESENTED AND ADMITTED TO RECORD AS THE LAW DIRECTS  
IN PLAT BOOK \_\_\_\_\_ PAGE \_\_\_\_\_

Filed in the Clerk's Office, Circuit Court, York Co., Va.  
the \_\_\_\_\_ day of \_\_\_\_\_, 1989 SEE SHEET 1 FOR NOTES

Teste: Nancy B. Kane, Clerk  
*Carol Drossel* D.C.

Plat Book No. 11 Page 452

VIRGINIA:  
IN THE CLERK'S OFFICE OF THE CITY OF NEWPORT NEWS,  
THE \_\_\_\_\_ DAY OF \_\_\_\_\_, 1989, THIS PLAT WAS PRESENTED  
AND ADMITTED TO RECORD AS THE LAW DIRECTS IN PLAT BOOK \_\_\_\_\_  
AT PAGE \_\_\_\_\_

TESTE: \_\_\_\_\_ CLERK  
BY: \_\_\_\_\_ D.C.

MATCH LINE - SEE SHEET 20 OF 63



MATCH LINE - SEE SHEET 24 OF 63

MATCH LINE - SEE SHEET 26 OF 63



CITY OF NEWPORT NEWS  
(D.B.51, P.2) NEWPORT NEWS  
TAX # 23 - 14

ABANDONED PORTION  
OF ROUTE 636

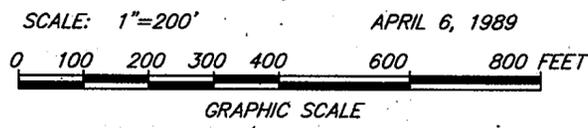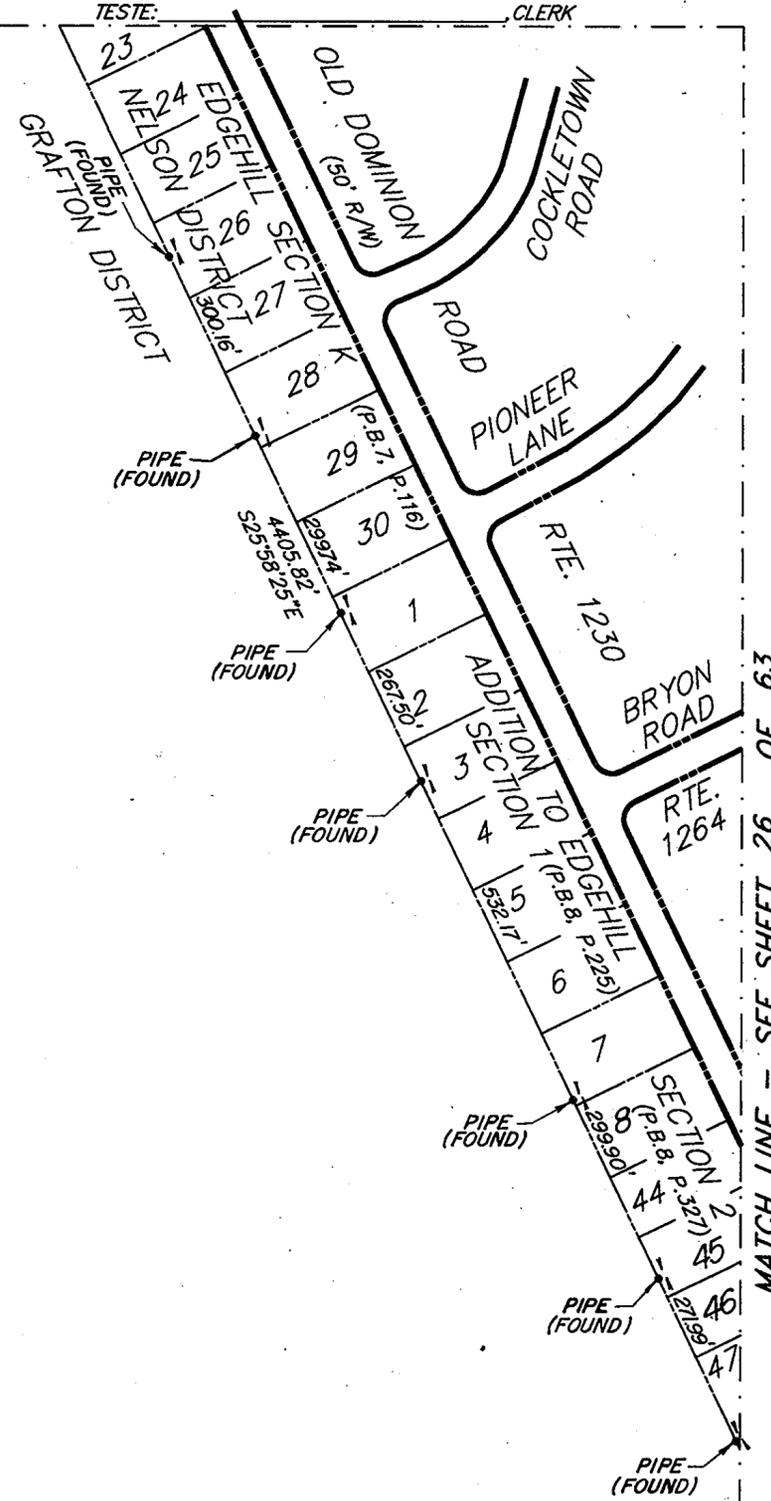

MATCH LINE - SEE SHEET 31 OF 63

DWG. NO. 90-C-11  
DWG. FILE NO. HA-1457  
PRINT FILE NO. N-8141