

STATE OF VIRGINIA COUNTY OF YORK
IN THE CLERK'S OFFICE OF THE CIRCUIT COURT FOR THE
COUNTY OF YORK, THE DAY OF 1989, THIS
PLAT WAS PRESENTED AND ADMITTED TO RECORD AS THE LAW DIRECTS
IN PLAT BOOK PAGE



Filed in the Clerk's Office, Circuit Court, York Co., Va. SEE SHEET 1 FOR NOTES
the 2nd day of 1992
Teste: Nancy B. Kane, Clerk
Carol P. Sasser, D.C.

VIRGINIA:
IN THE CLERK'S OFFICE OF THE CITY OF NEWPORT NEWS,
THE DAY OF 1989, THIS PLAT WAS PRESENTED
AND ADMITTED TO RECORD AS THE LAW DIRECTS IN PLAT BOOK
AT PAGE

TESTE: _____ CLERK
BY: _____ D.C.

MATCH LINE - SEE SHEET 22 OF 63

TESTE: _____ CLERK

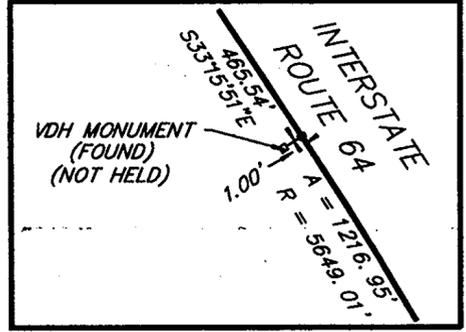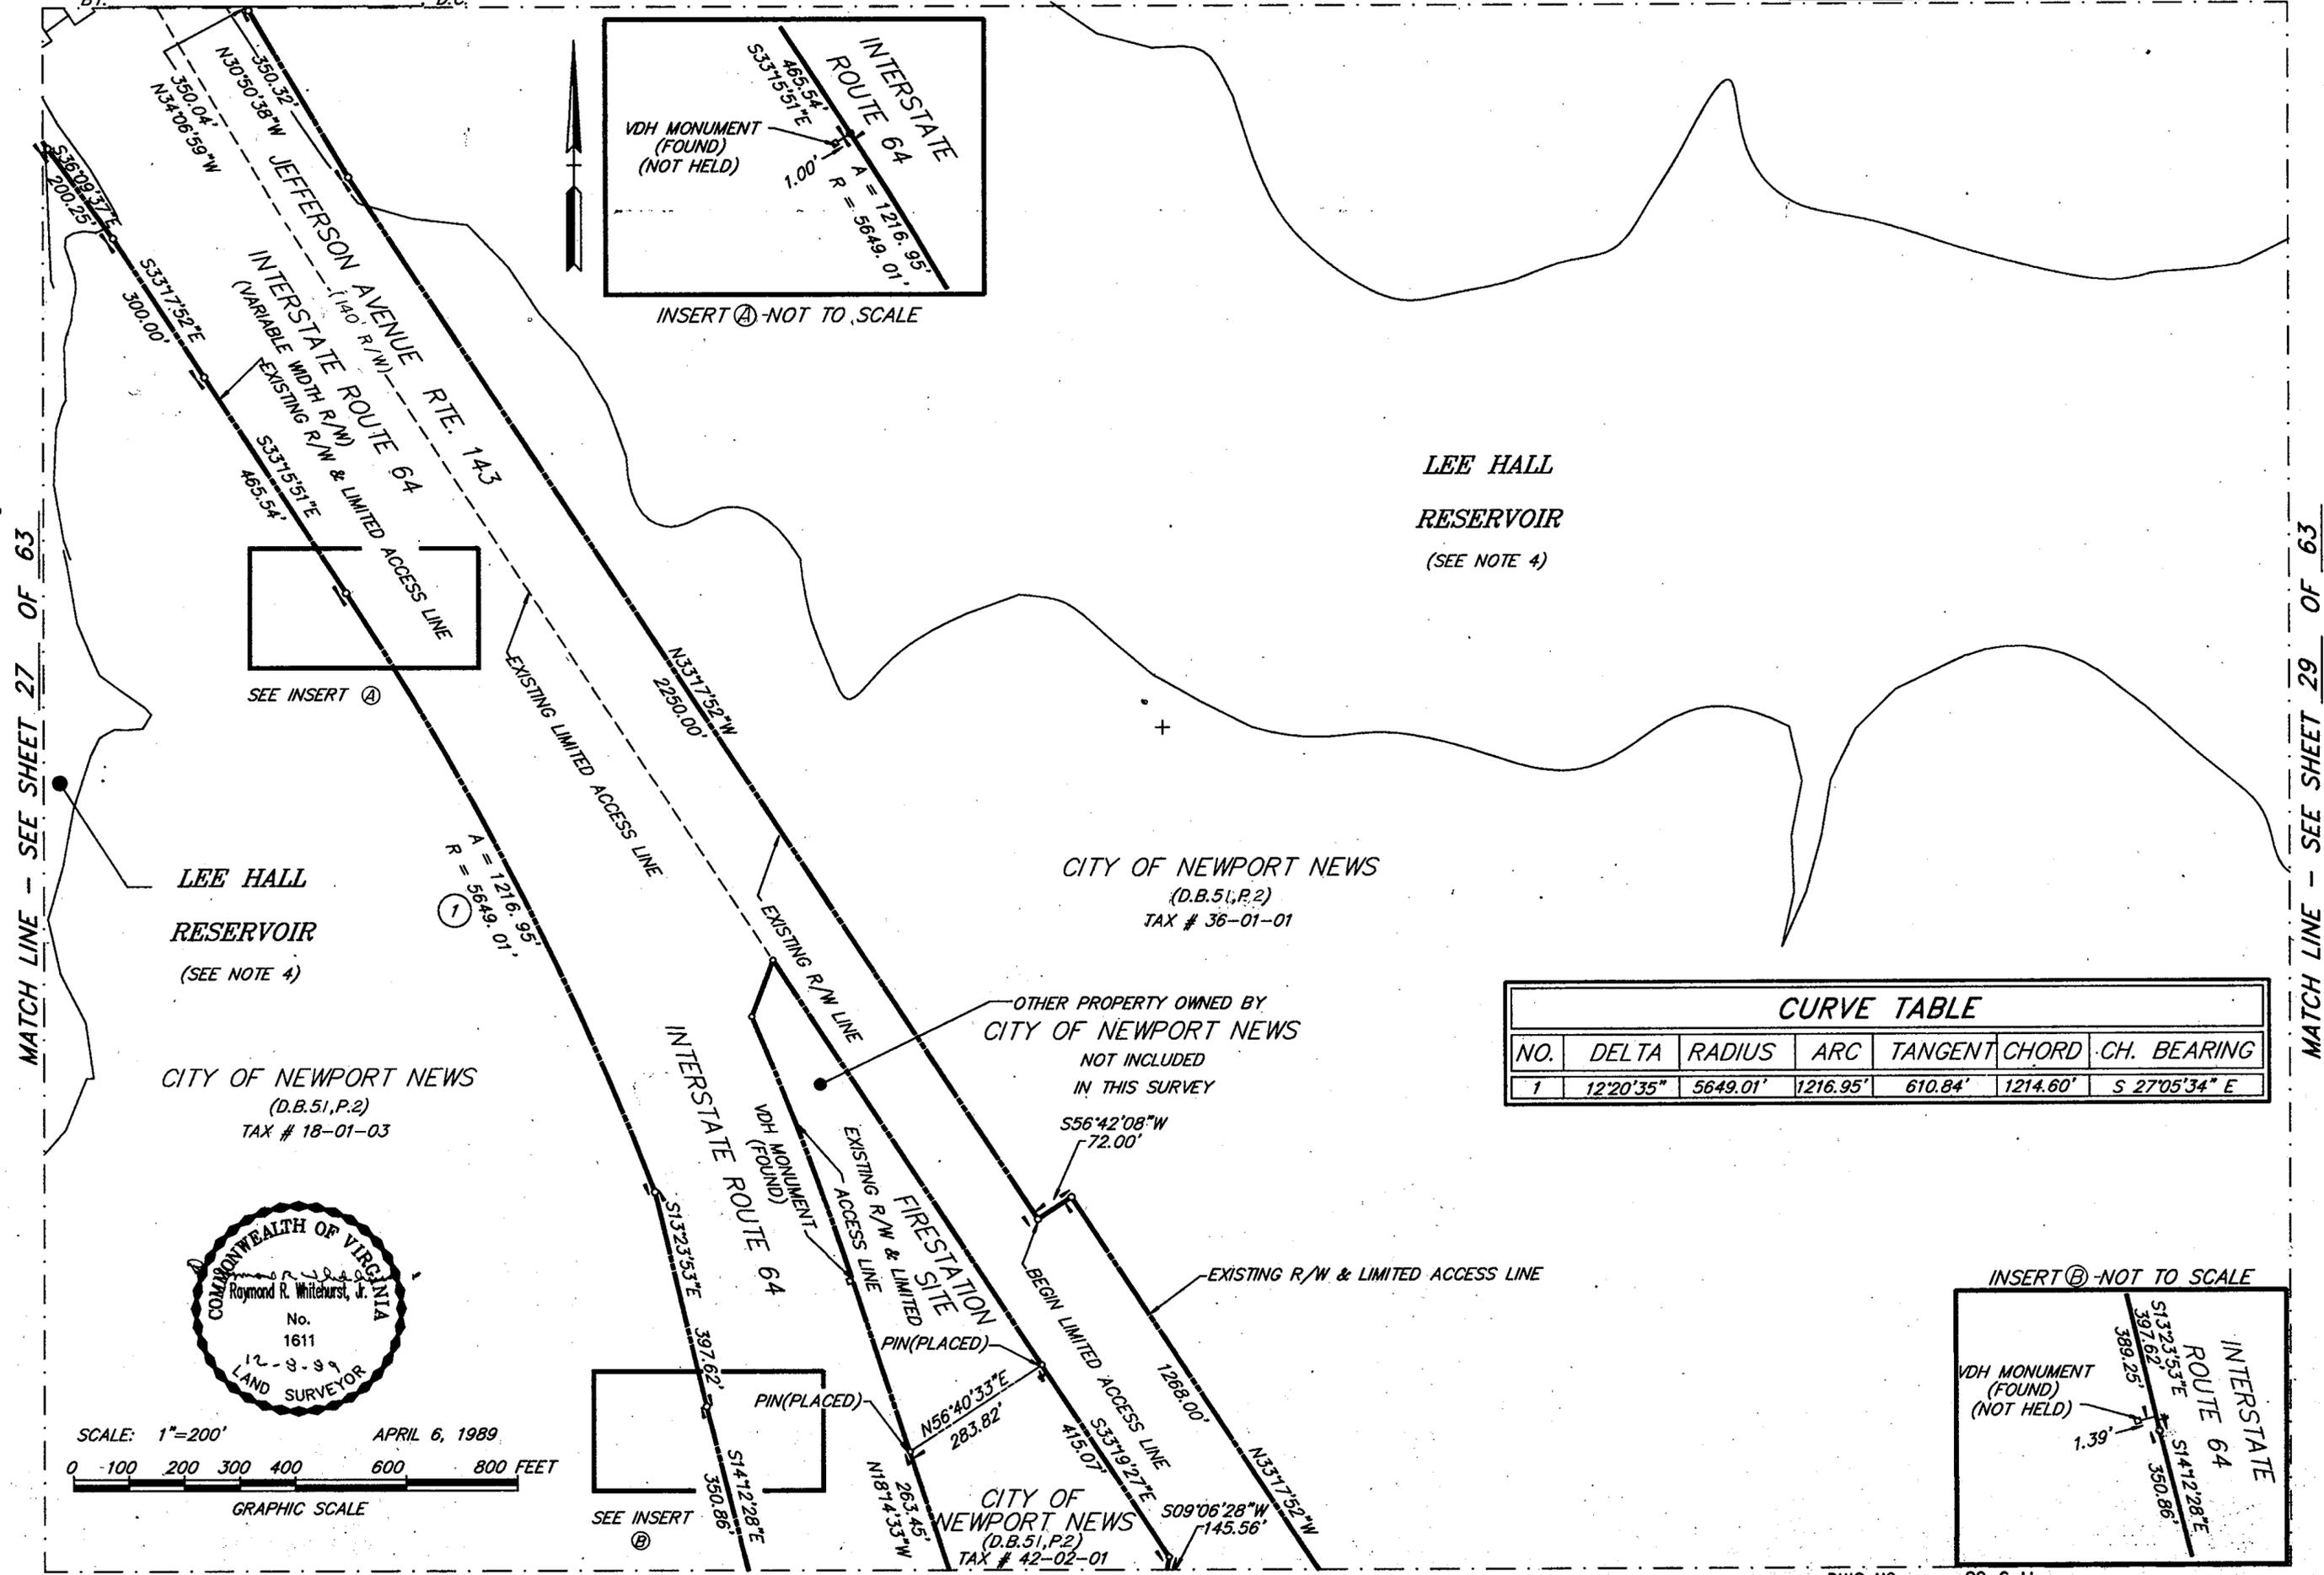

INSERT (A) - NOT TO SCALE

LEE HALL
RESERVOIR
(SEE NOTE 4)

LEE HALL
RESERVOIR
(SEE NOTE 4)



CITY OF NEWPORT NEWS
(D.B.51,P.2)
TAX # 36-01-01

CITY OF NEWPORT NEWS
(D.B.51,P.2)
TAX # 18-01-03


OTHER PROPERTY OWNED BY
CITY OF NEWPORT NEWS
NOT INCLUDED
IN THIS SURVEY

CURVE TABLE

NO.	DELTA	RADIUS	ARC	TANGENT	CHORD	CH. BEARING
1	12°20'35"	5649.01'	1216.95'	610.84'	1214.60'	S 27°05'34" E

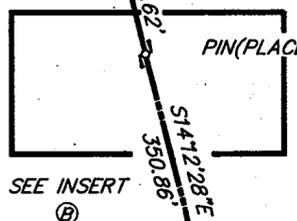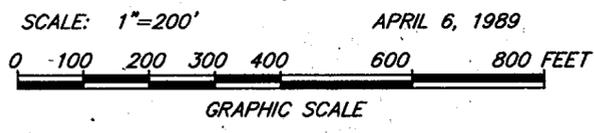

SEE INSERT (B)

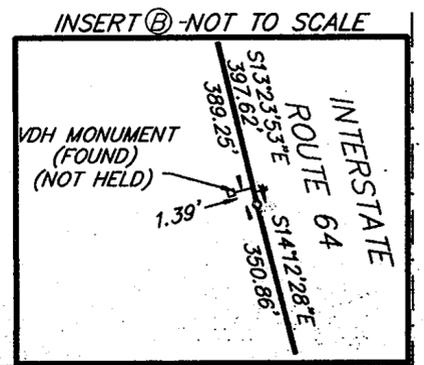

INSERT (B) - NOT TO SCALE

MATCH LINE - SEE SHEET 35 OF 63

MATCH LINE - SEE SHEET 27 OF 63

MATCH LINE - SEE SHEET 29 OF 63