

STATE OF VIRGINIA COUNTY OF YORK  
 IN THE CLERK'S OFFICE OF THE CIRCUIT COURT FOR THE  
 COUNTY OF YORK, THE DAY OF \_\_\_\_\_, 1989, THIS  
 PLAT WAS PRESENTED AND ADMITTED TO RECORD AS THE LAW DIRECTS  
 IN PLAT BOOK \_\_\_\_\_, PAGE \_\_\_\_\_.

Filed in the Clerk's Office, Circuit Court, York Co., Va. SEE SHEET 1 FOR NOTES  
 the 2nd day of June, 1989

VIRGINIA:  
 IN THE CLERK'S OFFICE OF THE CITY OF NEWPORT NEWS,  
 THE DAY OF \_\_\_\_\_, 1989, THIS PLAT WAS PRESENTED  
 AND ADMITTED TO RECORD AS THE LAW DIRECTS IN PLAT BOOK \_\_\_\_\_  
 AT PAGE \_\_\_\_\_.


TESTE: \_\_\_\_\_, CLERK  
 BY: \_\_\_\_\_, D.C.

Teste: Nancy B. Kane, Clerk  
 Rachael R. Dause, D.C.

Plat Book No. 11 Page 463

TESTE: \_\_\_\_\_, CLERK


MATCH LINE - SEE SHEET 29 OF 63

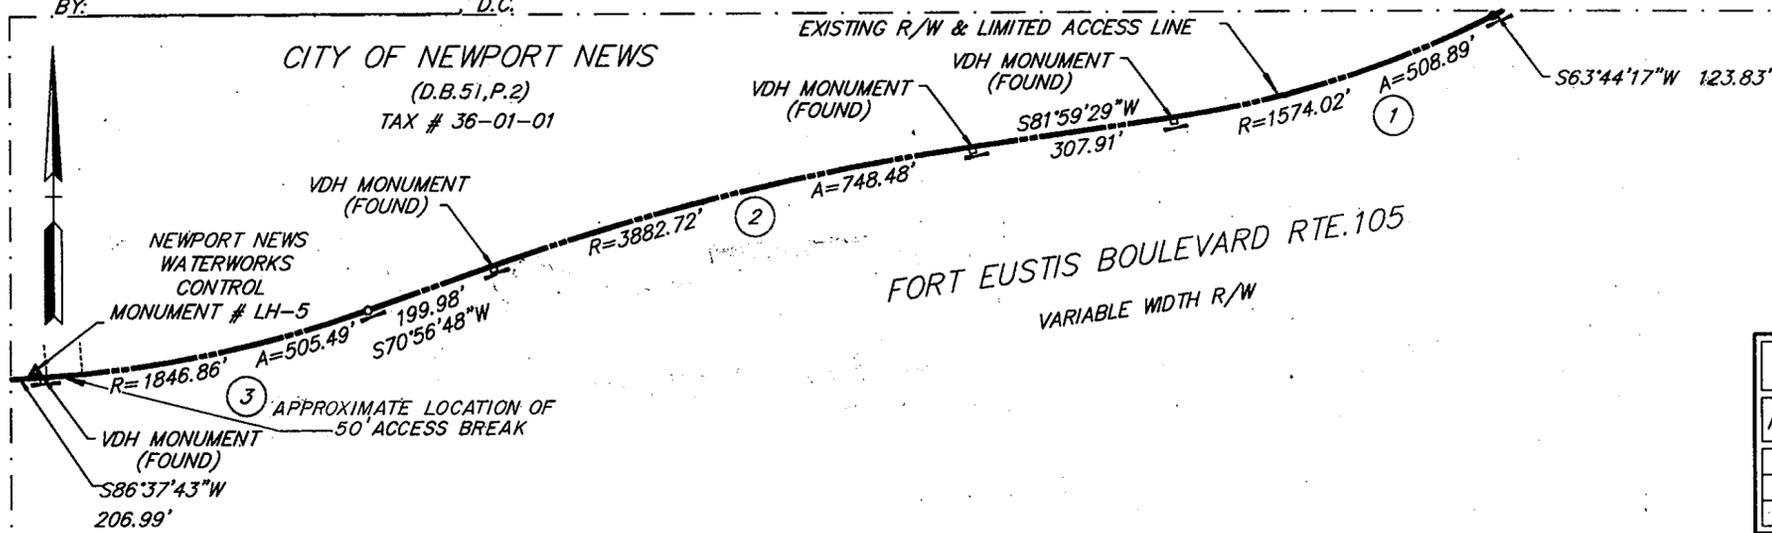

CURVE TABLE						
NO.	DELTA	RADIUS	ARC	TANGENT	CHORD	CH. BEARING
1	18°31'26"	1574.02'	508.89'	256.68'	506.67'	S 72°43'47" W
2	11°02'42"	3882.72'	748.48'	375.40'	747.32'	S 76°28'09" W
3	15°40'55"	1846.86'	505.49'	254.33'	503.91'	S 78°47'15" W

MATCH LINE - SEE SHEET 35 OF 63

MATCH LINE - SEE SHEET 37 OF 63

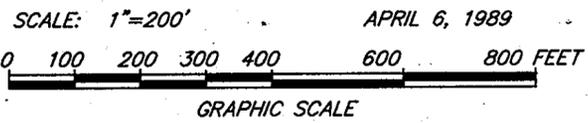

DWG. NO. 90-C-11  
 DWG. FILE NO. HA-1457  
 PRINT FILE NO. N-8141