

STATE OF VIRGINIA COUNTY OF YORK
IN THE CLERK'S OFFICE OF THE CIRCUIT COURT FOR THE
COUNTY OF YORK, THE DAY OF 1989, THIS
PLAT WAS PRESENTED AND ADMITTED TO RECORD AS THE LAW DIRECTS
IN PLAT BOOK PAGE

Filed in the Clerk's Office, Circuit Court, York Co., Va.
the 2nd day of June 1989 SEE SHEET 1 FOR NOTES

Teste: Nancy B. Kane, Clerk
Carol S. Sosselmeier D.C.

Plat Book No. 11 Page 471

VIRGINIA:
IN THE CLERK'S OFFICE OF THE CITY OF NEWPORT NEWS,
THE DAY OF 1989, THIS PLAT WAS PRESENTED
AND ADMITTED TO RECORD AS THE LAW DIRECTS IN PLAT BOOK
AT PAGE

TESTE: _____ CLERK
BY: _____ D.C.


MATCH LINE - SEE SHEET 38 OF 63

TESTE: _____ CLERK



SCALE: 1"=200' APRIL 6, 1989
0 100 200 300 400 600 800 FEET
GRAPHIC SCALE


CITY OF NEWPORT NEWS
(D.B. 51, P. 2) NEWPORT NEWS.
TAX # 23 - 14

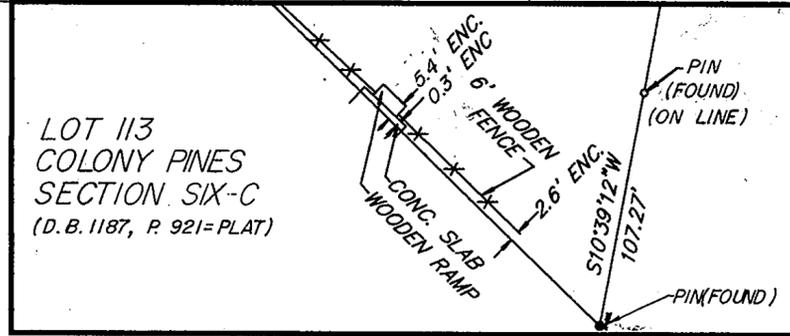

INSERT - NOT TO SCALE

MATCH LINE - SEE SHEET 43 OF 63

MATCH LINE - SEE SHEET 45 OF 63

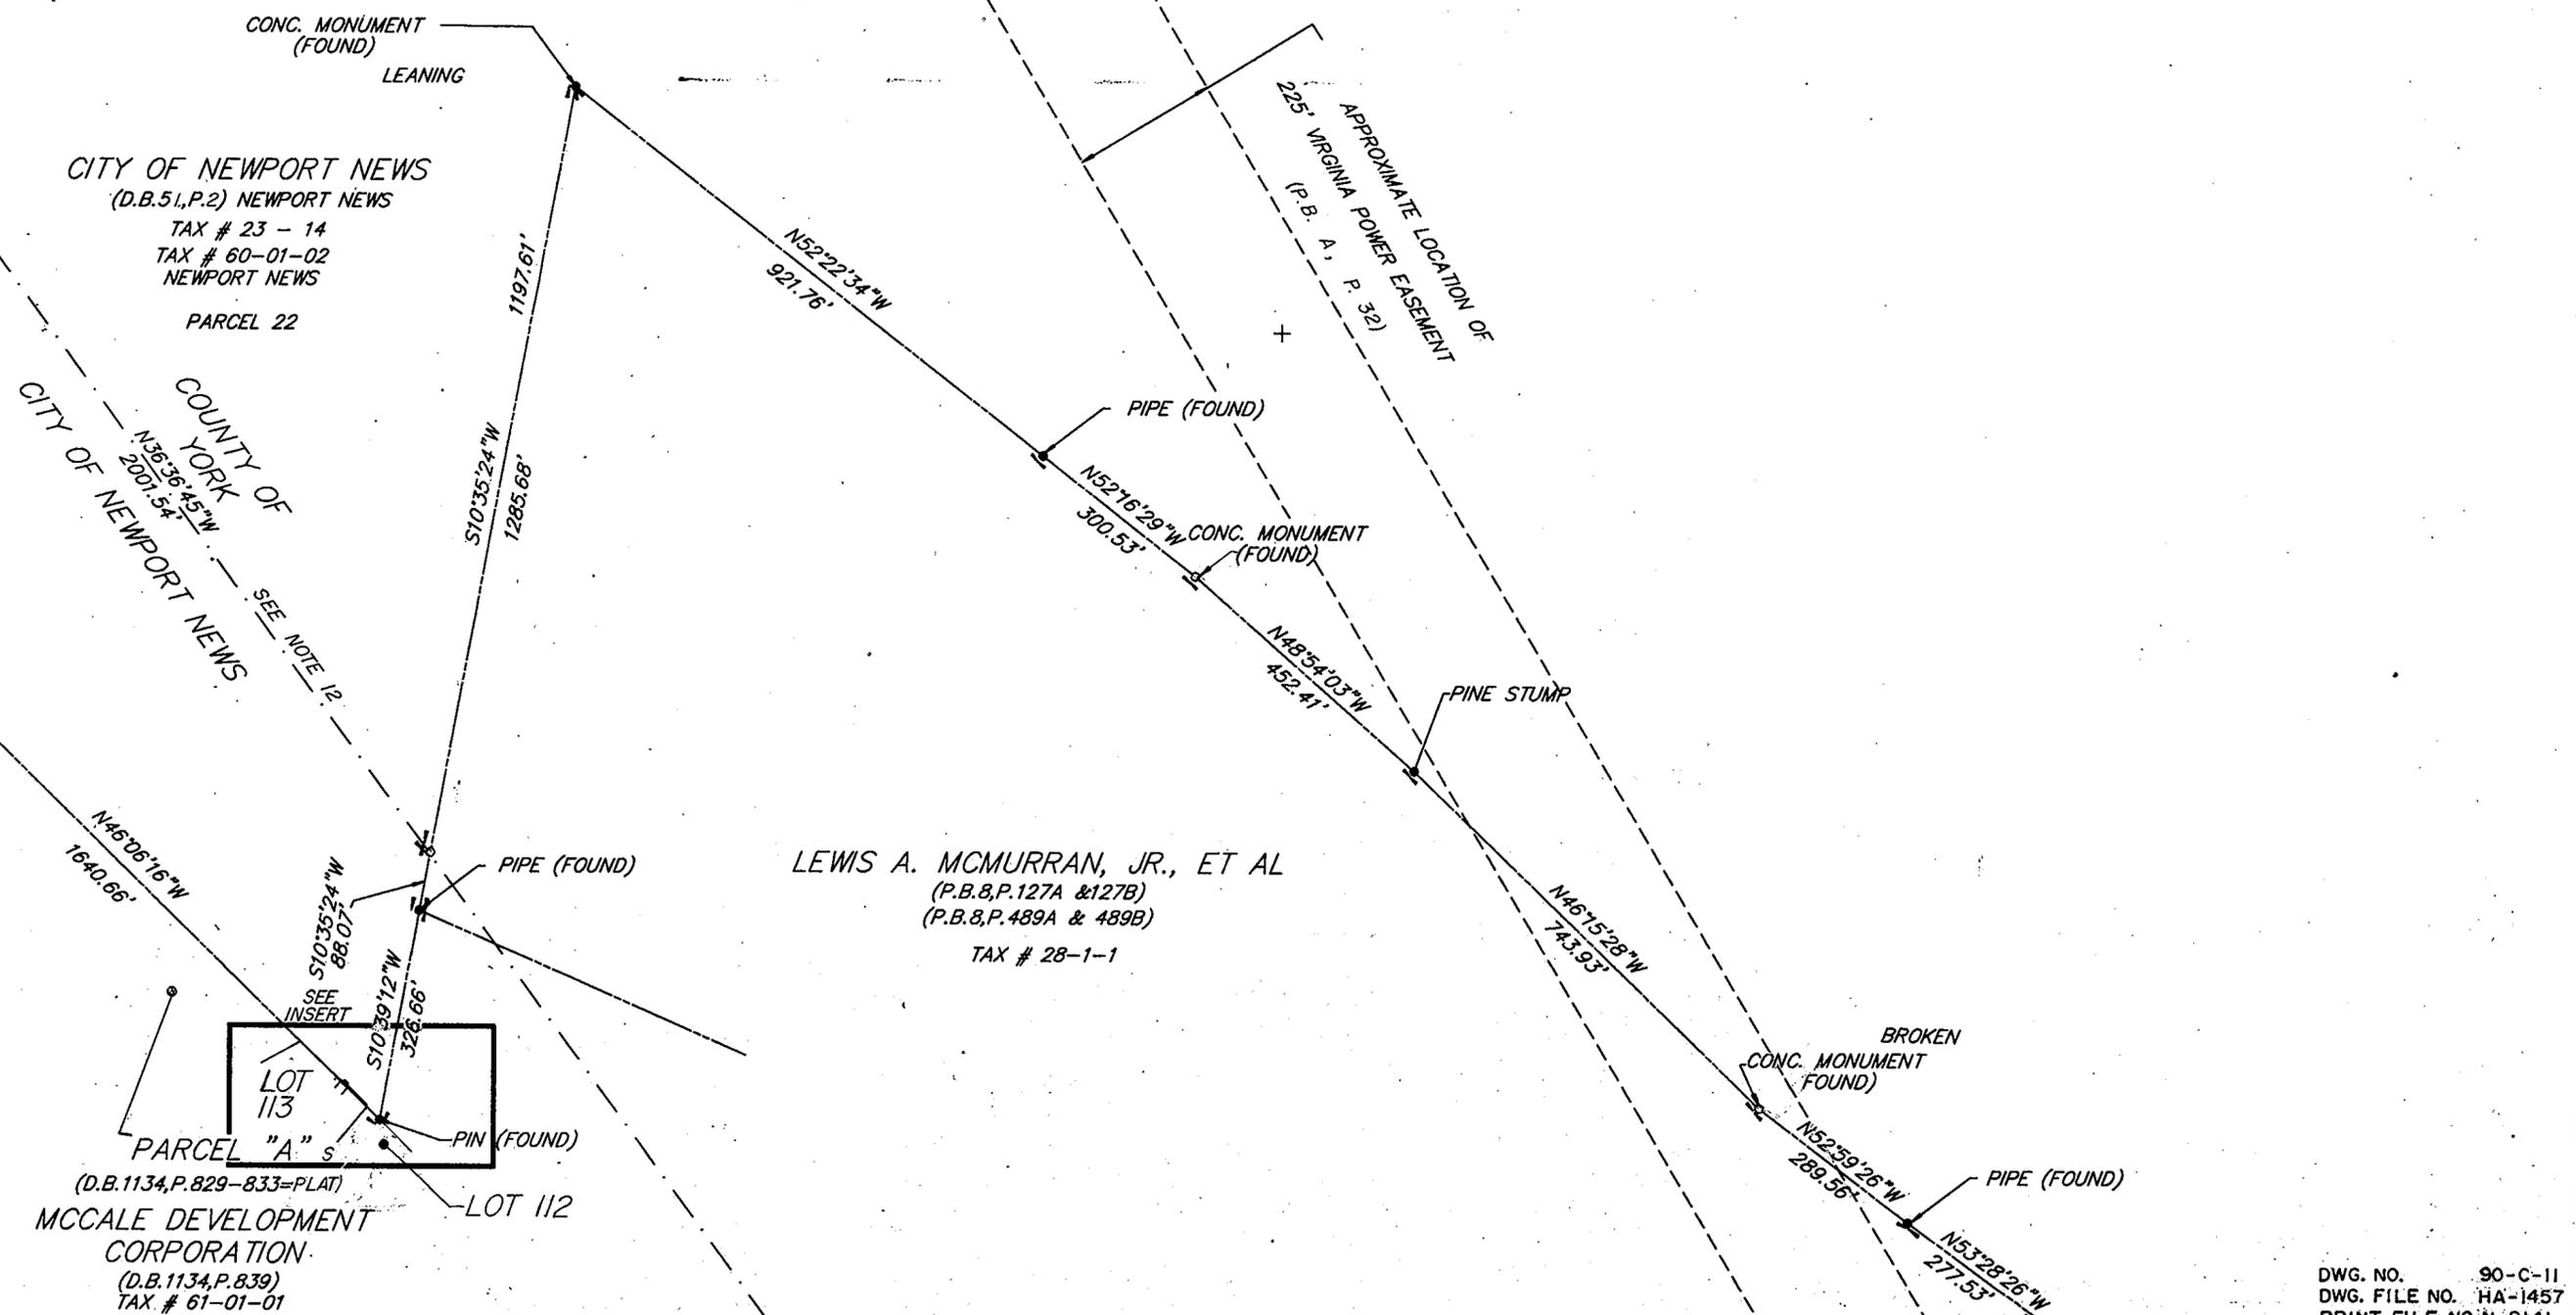

CITY OF NEWPORT NEWS
(D.B. 51, P. 2) NEWPORT NEWS
TAX # 23 - 14
TAX # 60-01-02
NEWPORT NEWS
PARCEL 22

LEWIS A. MCMURRAN, JR., ET AL
(P.B. 8, P. 127A & 127B)
(P.B. 8, P. 489A & 489B)
TAX # 28-1-1

LOT 113
PARCEL "A" S
(D.B. 1134, P. 829-833=PLAT)
MCCALE DEVELOPMENT CORPORATION
(D.B. 1134, P. 839)
TAX # 61-01-01

DWG. NO. 90-C-11
DWG. FILE NO. HA-1457
PRINT FILE NO. N-8141

MATCH LINE - SEE SHEET 49 OF 63