


WILLIAMS, TAZEWELL AND ASSOCIATES
 Architecture Engineering Planning Interiors
 710 West 21st Street, Norfolk, Virginia 23517

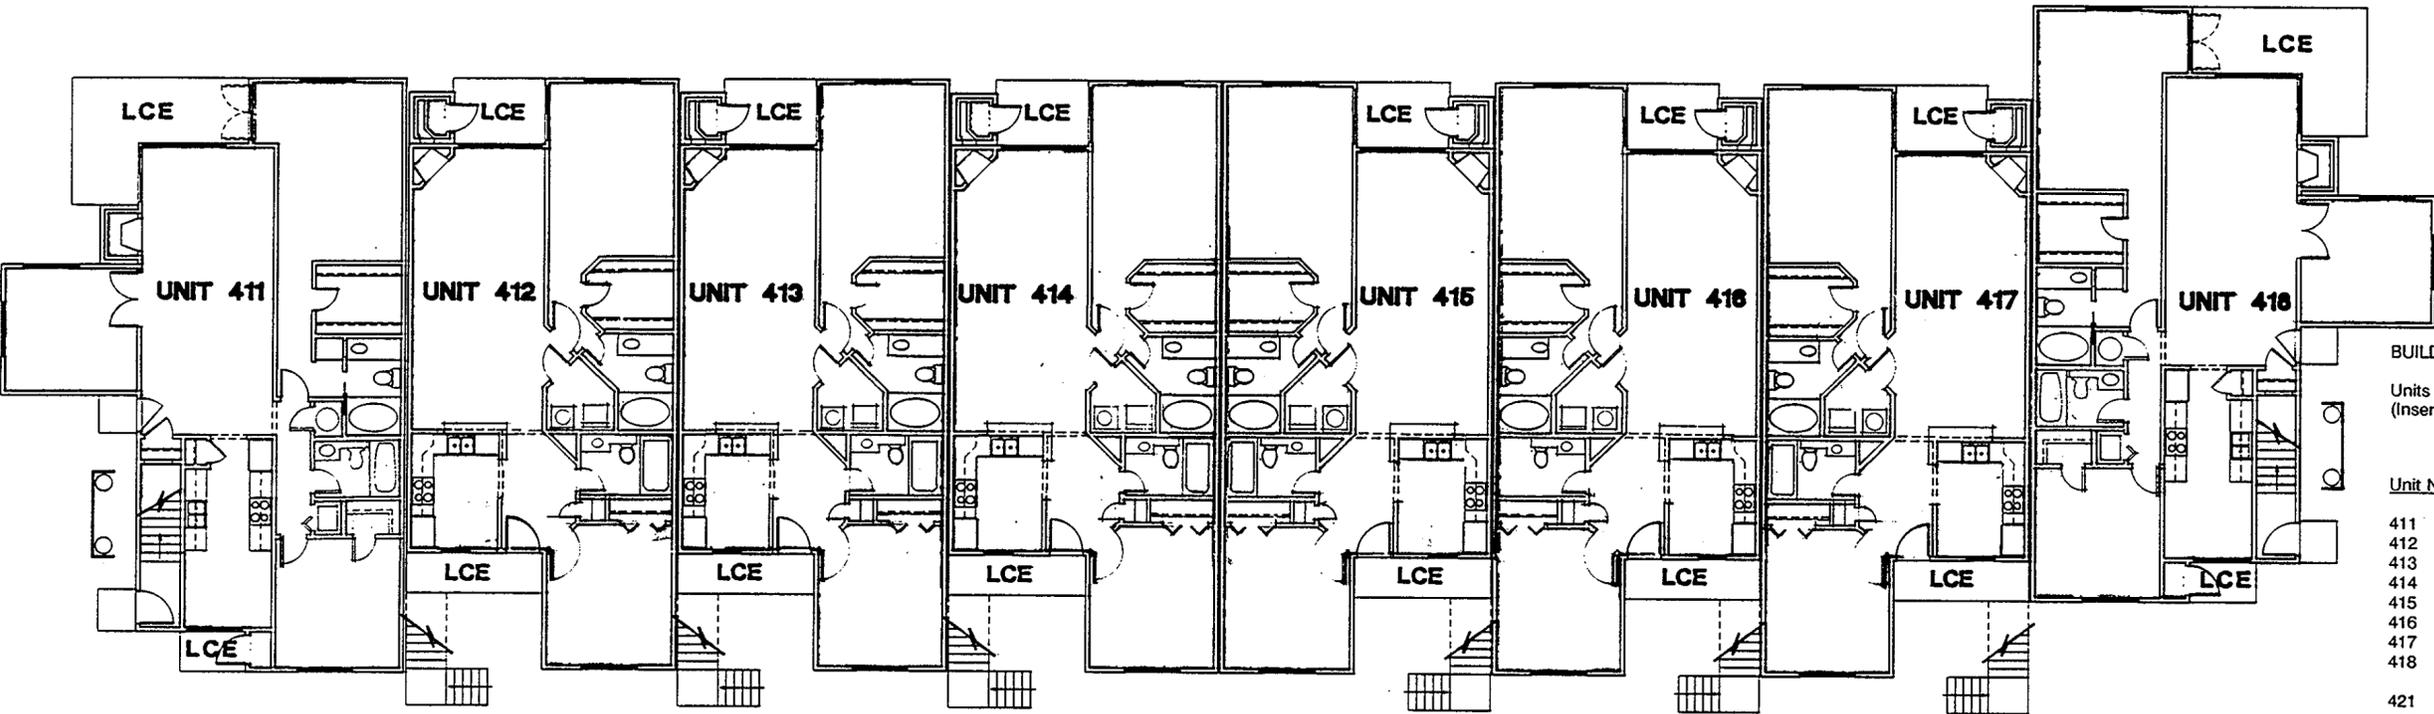

1ST FLOOR PLAN - BUILDING 4 UNITS 411-418

BUILDING 4
 Units listed below will be addressed as follows:
 (Insert Unit #) Persimmon Drive


Unit No.	Lower Boundary Elevation*	Upper Boundary Elevation**
411	35.0	Varies 43.04-43.91
412	35.0	Varies 43.04-43.91
413	35.0	Varies 43.04-43.91
414	35.0	Varies 43.04-43.91
415	35.0	Varies 43.04-43.91
416	35.0	Varies 43.04-43.91
417	35.0	Varies 43.04-43.91
418	35.0	Varies 43.04-43.91
421	45.38	Varies 53.44-55.44
422	45.38	Varies 53.44-55.44
423	45.38	Varies 53.44-55.44
424	45.38	Varies 53.44-55.44
425	45.38	Varies 53.44-55.44
426	45.38	Varies 53.44-55.44
427	45.38	Varies 53.44-55.44
428	45.38	Varies 53.44-55.44

LEGEND:

- S.B. - SIDE (PERIMETER) BOUNDARY
- LCE - LIMITED COMMON ELEMENT
- CE - COMMON ELEMENT

NOTE:
 SEE UNIT FLOOR PLANS FOR MORE DETAILED
 BOUNDARY AND COMMON ELEMENT INFORMATION

* Note: The numerical value given as the lower boundary of each unit is the elevation of the horizontal plane of the upper surface of the gypsum-concrete floor topping of the unit.
 ** Note: The numerical value given as the upper boundary of each unit is the elevation of the horizontal plane(s) of the upper (covered) surface of the gypsum board (or other material) constituting the exposed ceiling of the unit.

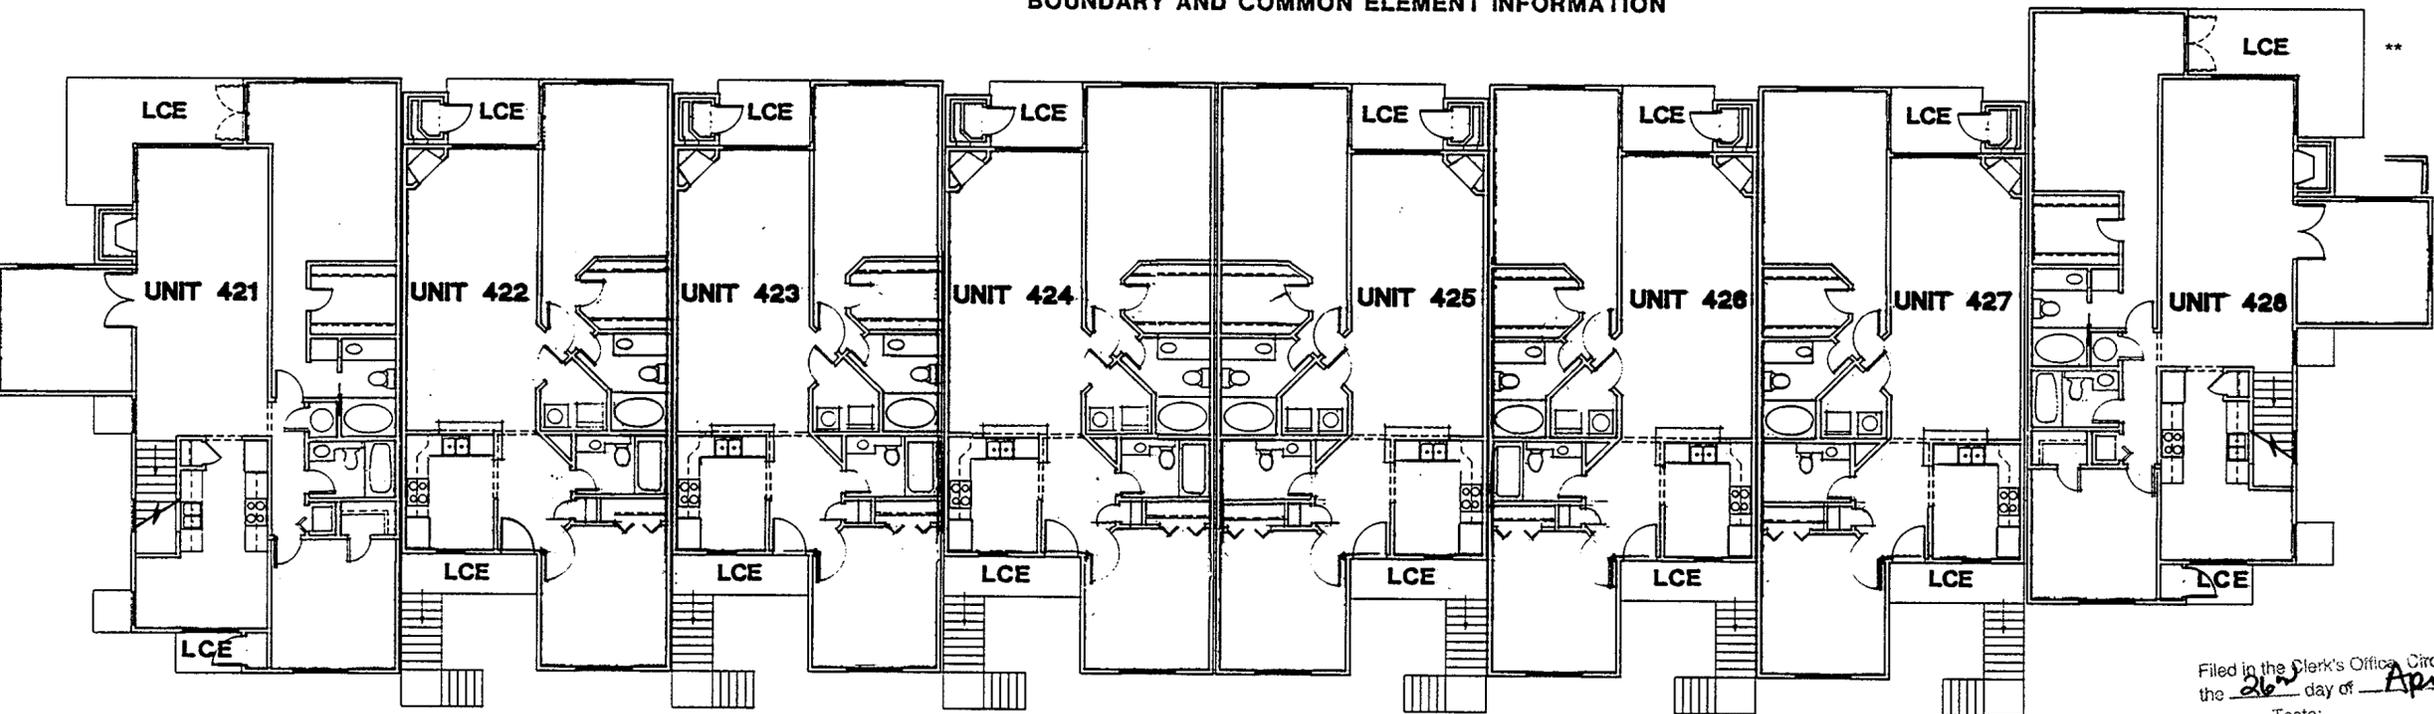

2ND FLOOR PLAN - BUILDING 4 UNITS 421-428

Filed in the Clerk's Office, Circuit Court, York Co., Va.
 the 26th day of April 1995 at 12:30
 Teste: Nancy B. Kane, Clerk
 PB 12 pg 232

I hereby certify that this is a correct and accurate plan, that this plan is in compliance with Virginia Code Ann. Subsections 55-79.58 (b) and (e), and that the units depicted hereon have been substantially completed.
 Garrett S. Runy, II, P.E. 4/20/95

NO.	DATE	REVISIONS	BY

Plat of Condominium
 EAGLE SOUND AT KILN CREEK
 YORK COUNTY, VIRGINIA

EXHIBIT
 A-3
 PHASE
 FOUR

File
 Date
 Sheet