


MATCH LINE SHEET 7

MATCH LINE SHEET 6

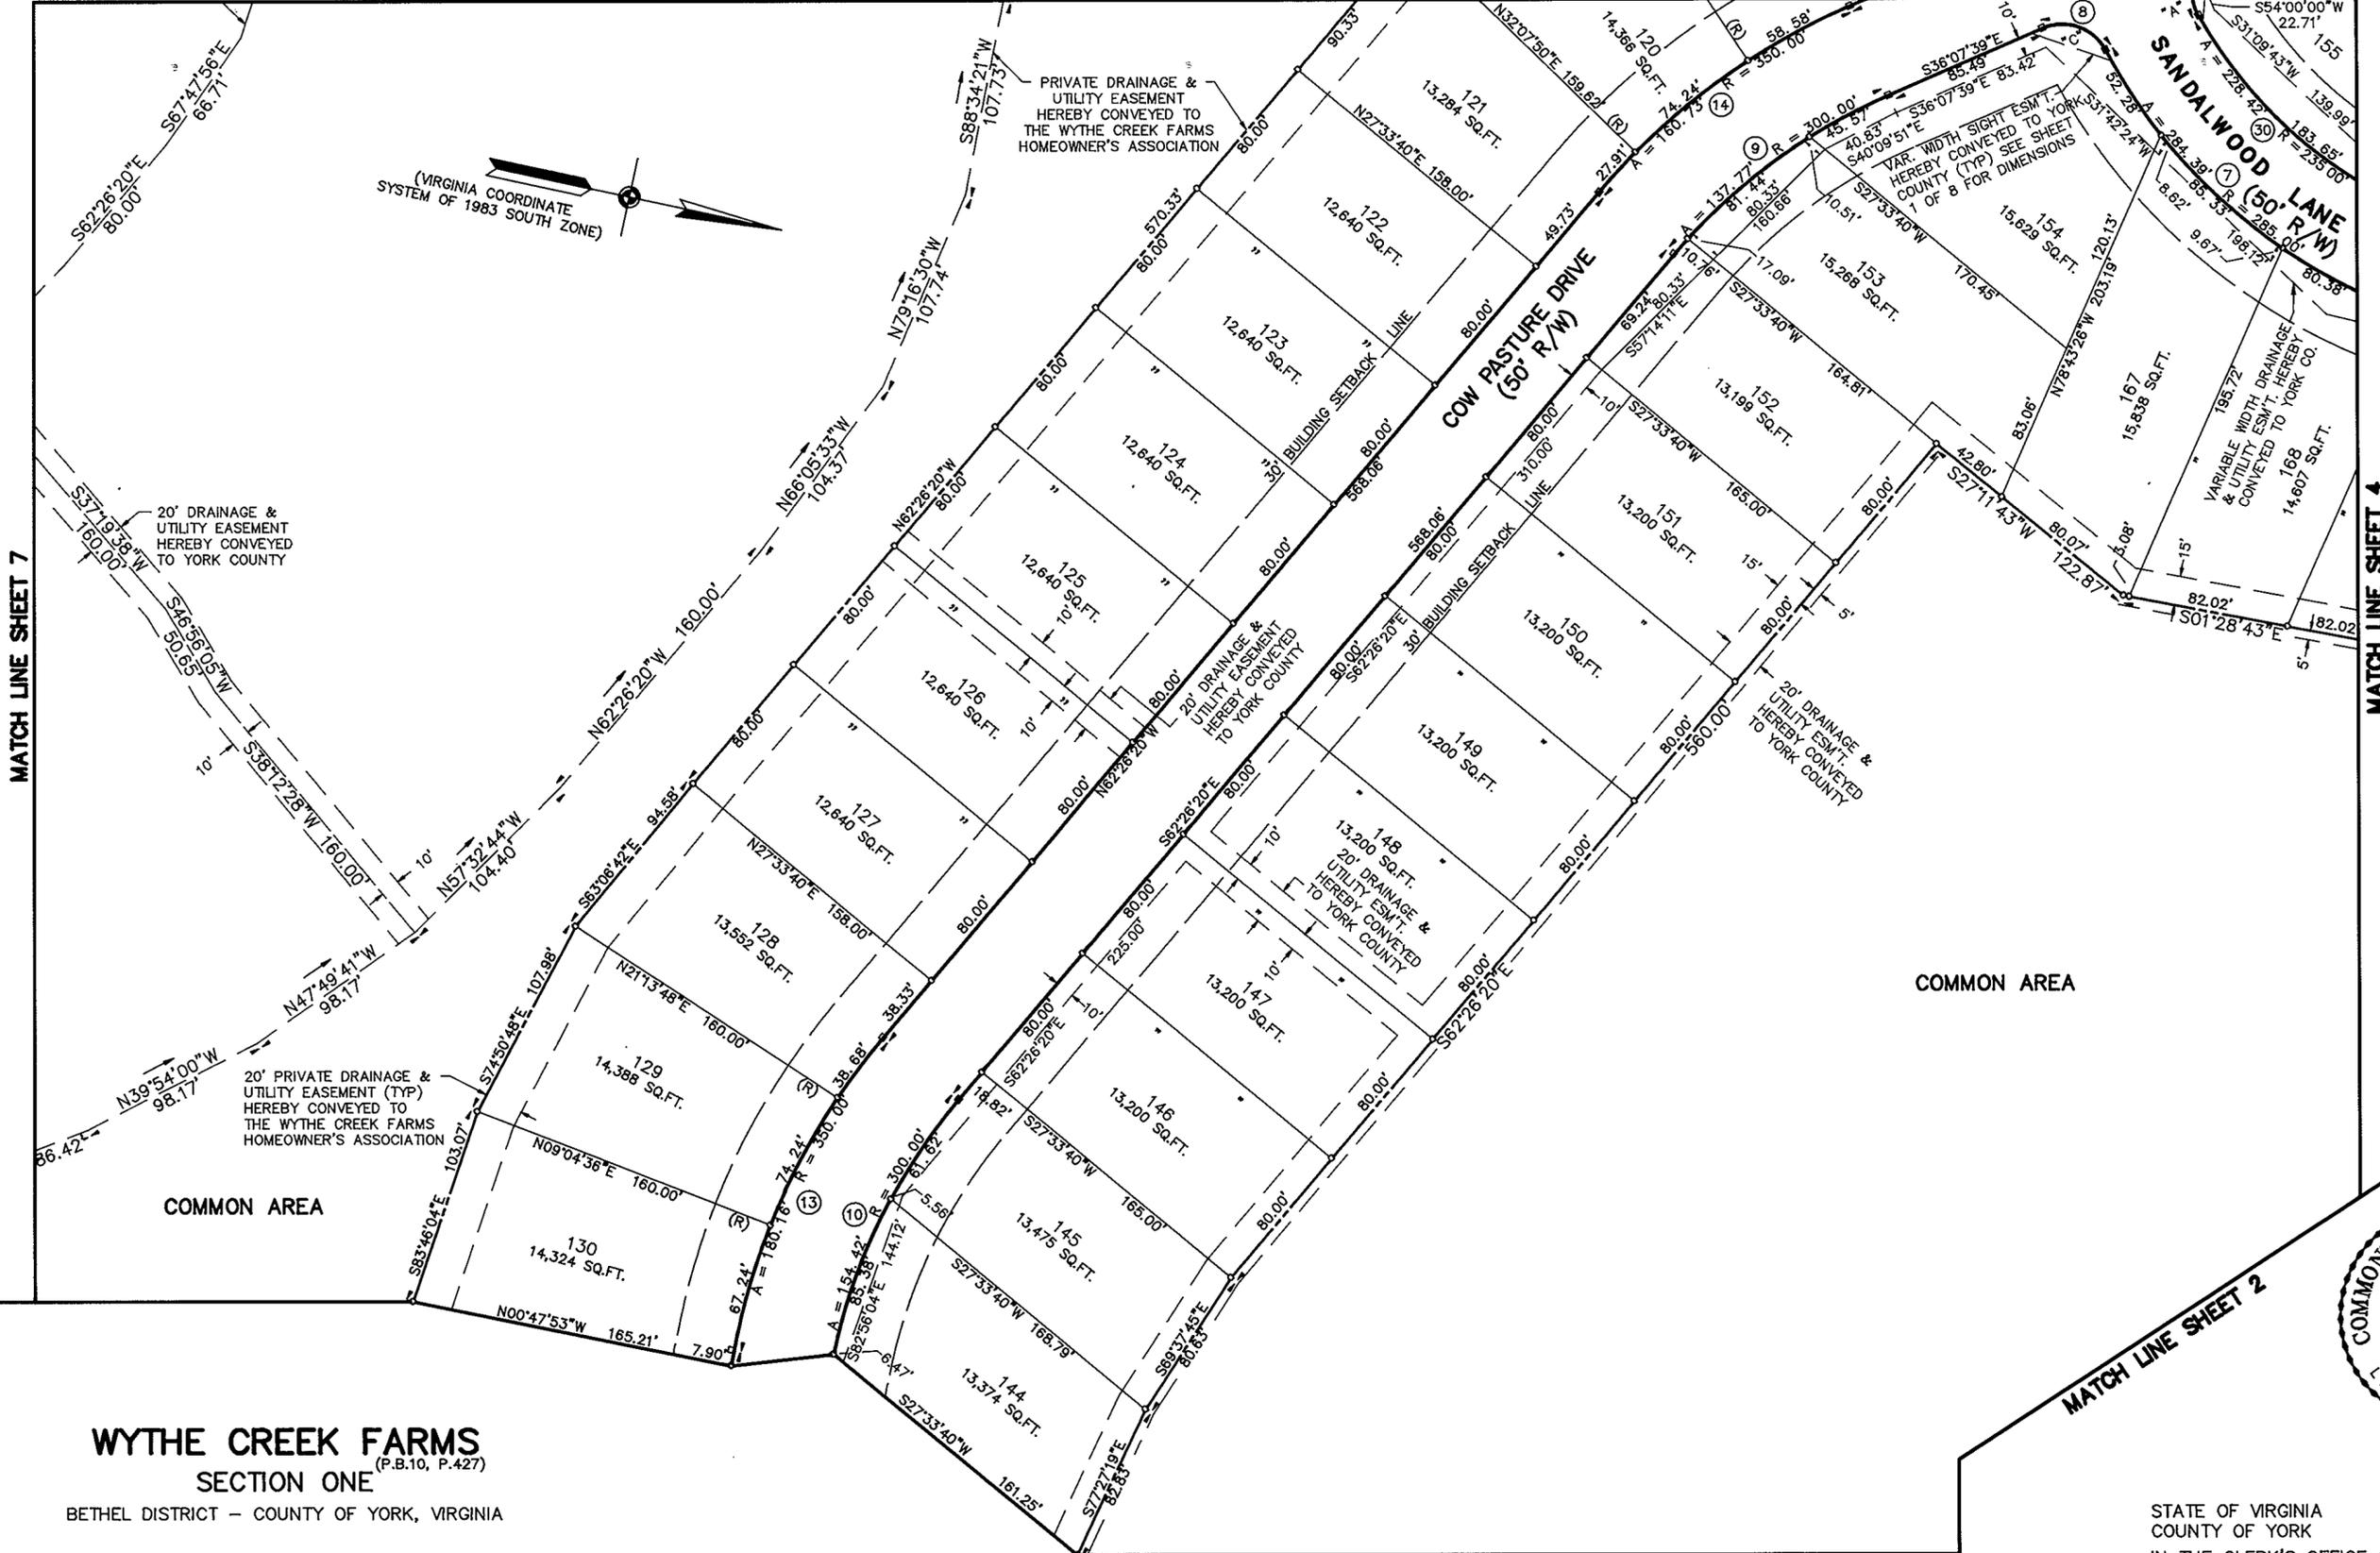

MATCH LINE SHEET 7

MATCH LINE SHEET 4

MATCH LINE SHEET 3

MATCH LINE SHEET 2

**WYTHE CREEK FARMS**  
SECTION ONE

(P.B.10, P.427)  
BETHEL DISTRICT - COUNTY OF YORK, VIRGINIA

**THE SIRINE GROUP, LTD.**  
SURVEYORS • ENGINEERS • PLANNERS  
P.O. BOX 450, ROUTE 17  
WHITE MARSH, VIRGINIA 23183

SCALE: 1" = 60' AUGUST 30, 1994

SHEET 5 OF 8



GRAPHIC SCALE



STATE OF VIRGINIA  
COUNTY OF YORK  
IN THE CLERK'S OFFICE OF THE CIRCUIT COURT FOR  
THE COUNTY OF YORK THE 14<sup>th</sup> DAY OF August,  
1995, THIS PLAT WAS PRESENTED AND ADMITTED TO  
RECORD AS THE LAW DIRECTS IN PLAT BOOK 122,  
PAGE 279.

TESTE: Nancy B. Kane  
CLERK

BY: Carol D. ...

APPROVED:  
YORK COUNTY BOARD OF SUPERVISORS

BY: John T. ... PE  
PLAT APPROVING AGENT

DATE: B-14-95