

FAMILY SUBDIVISION  
ON PROPERTY STANDING IN THE NAME OF  
ENRICO A. & ANNA LUCILLE CICERO  
CONTAINING  
46.982 ACRES±

BRUTON DISTRICT YORK COUNTY VIRGINIA  
DATE: 5/19/95 SCALE: 1" = 200' DRAWN: MLP




5248 Olde Towne Road, Suite 1  
Williamsburg, Virginia 23186  
(804) 263-0040  
Fax (804) 220-8994


CONSULTING ENGINEERS

JOB NO. 7817

REVISED 6/30/95  
REVISED 9/1/95

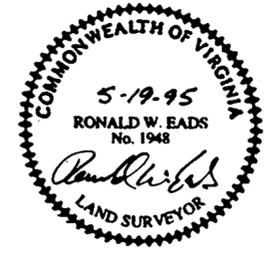

RECORD MERIDIAN  
PLAT BOOK 11, PAGE 36

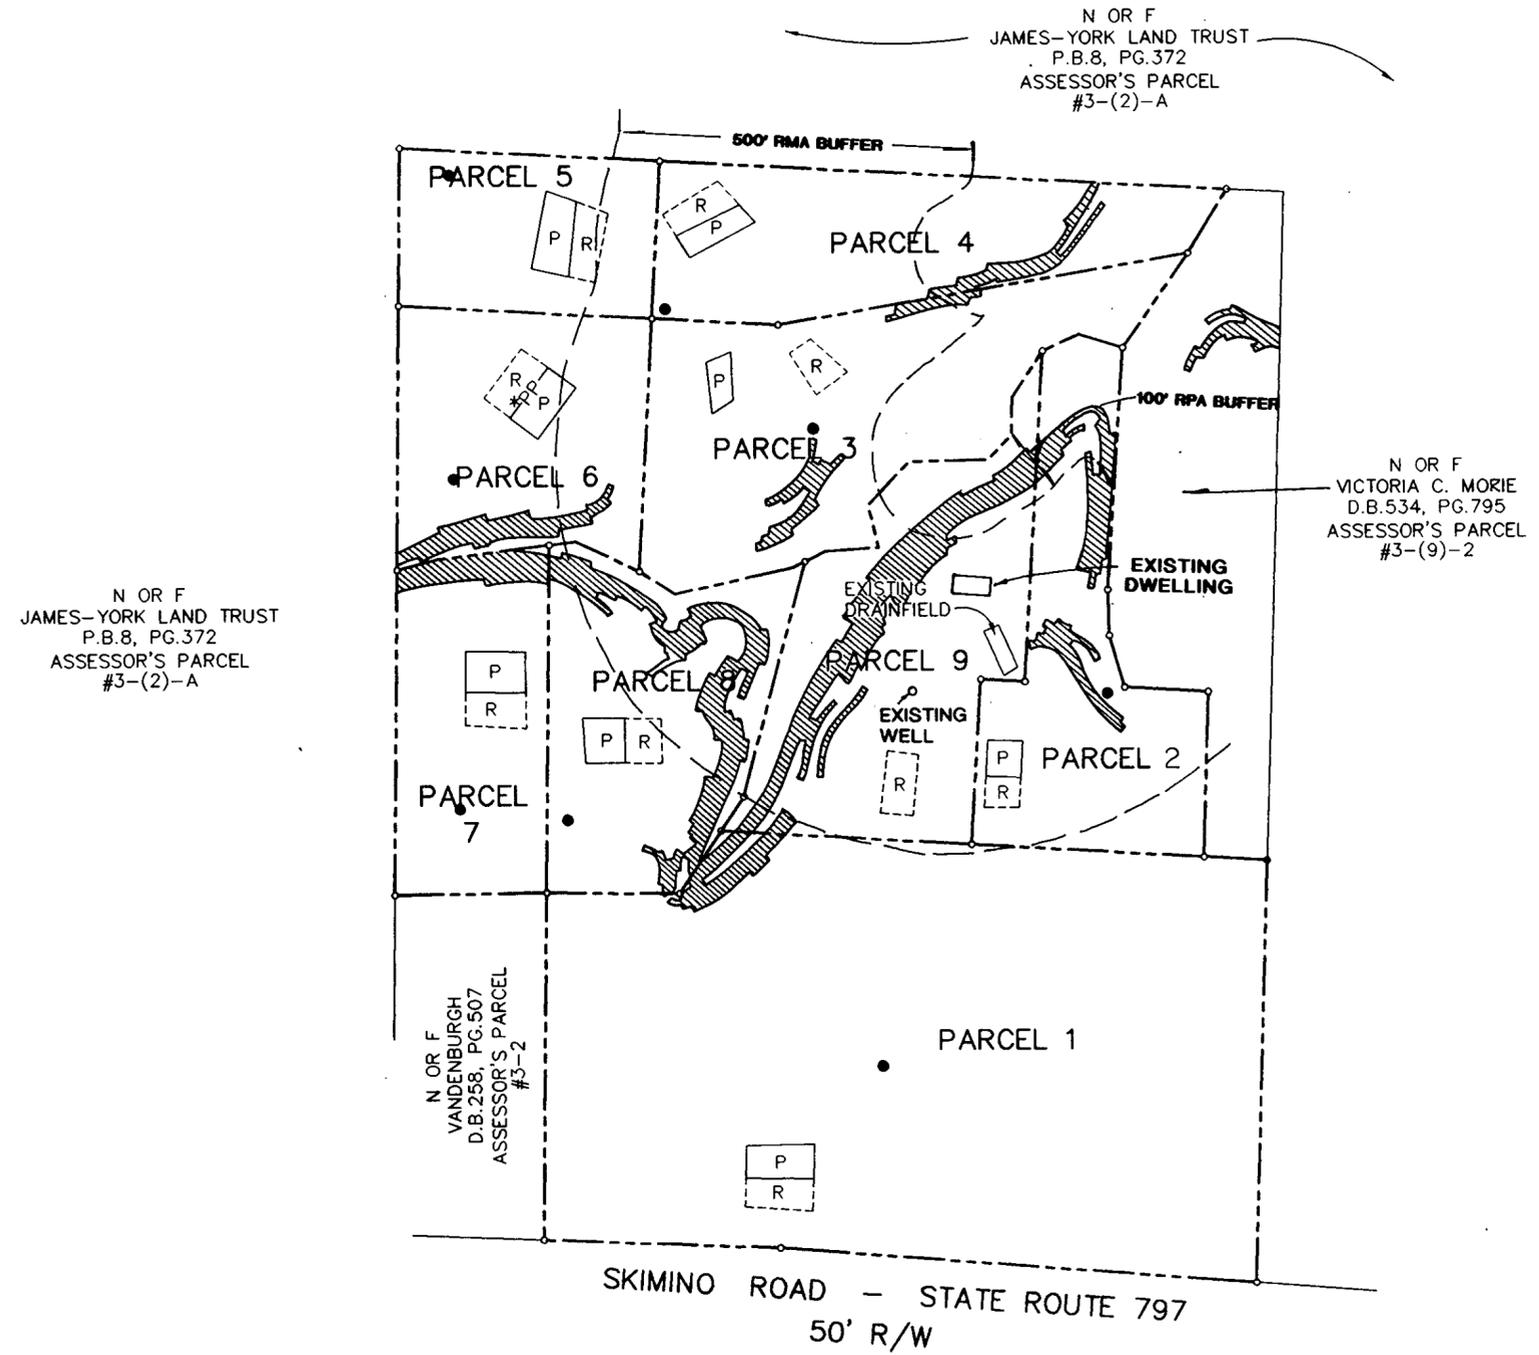

N OR F  
JAMES-YORK LAND TRUST  
P.B.8, PG.372  
ASSESSOR'S PARCEL  
#3-(2)-A

N OR F  
VICTORIA C. MORIE  
D.B.534, PG.795  
ASSESSOR'S PARCEL  
#3-(9)-2

N OR F  
VANDENBURGH  
D.B.258, PG.507  
ASSESSOR'S PARCEL  
#3-2

APPROVED:  
YORK COUNTY BOARD OF SUPERVISORS

BY: John T. Dunn, PE PLAT APPROVING AGENT  
DATE: 9/20/95

STATE OF VIRGINIA  
COUNTY OF YORK

IN THE CLERK'S OFFICE OF THE CIRCUIT COURT FOR THE  
COUNTY OF YORK THE 21 DAY OF September, 1995.  
THIS MAP WAS PRESENTED FOR RECORD AS THE LAW DIRECTS.  
PLAT BOOK 12, PAGE 295.

TESTE: Nancy B. Kane, CLERK  
BY: Dorcas OR Danouse DC

\*NOTE:  
LOT NO. 6 PUMP SYSTEM  
MAY BE REQUIRED PENDING  
LOCATION OF HOUSE - PP(TYP.)

EACH LOT WITHIN THIS SUBDIVISION IS TO BE SERVED BY A WELL  
APPROVED BY THE LOCAL HEALTH DEPARTMENT.

THIS SUBDIVISION HAS BEEN INSPECTED BY AN AGENT OF THE LOCAL  
HEALTH DEPARTMENT AND EACH LOT CONTAINED THEREIN HAS BEEN  
DETERMINED ACCEPTABLE FOR INSTALLATION OF AN INDIVIDUAL  
SEWAGE DISPOSAL SYSTEM UNDER THE SUBDIVISION EVALUATION  
PROCEDURES IN EFFECT AS OF THIS DATE, SUBJECT TO THE  
CONDITIONS INDICATED ON THE APPROVED COPY OF PLAT FILED AT THE  
LOCAL HEALTH DEPARTMENT.

David S. Miller 7/11/95  
HEALTH DEPARTMENT DATE

- LEGEND
- PROPOSED WELL SITE
- P INDICATES PRIMARY DRAINFIELD
- R INDICATES RESERVE DRAINFIELD
- ▨ INDICATES 20% SLOPE OR GREATER

