



GLEN LAUREL SECTION THREE

GRAFTON DISTRICT - COUNTY OF YORK, VIRGINIA


THE SIRINE GROUP, LTD.
SURVEYORS • ENGINEERS • PLANNERS
P.O. BOX 450, ROUTE 17
WHITE MARSH, VIRGINIA 23183

SCALE: 1" = 40' OCTOBER 6, 1995

SHEET 2 OF 2

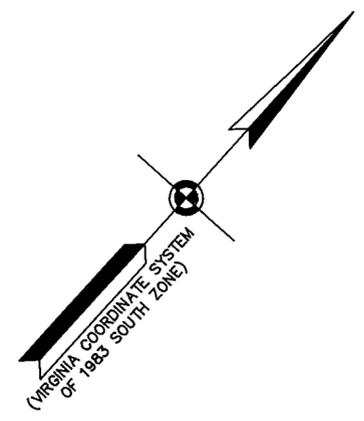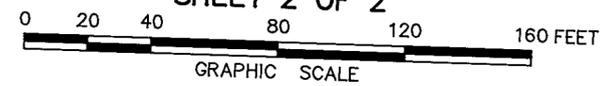

NOW OR FORMERLY
COUNTY SCHOOL BOARD OF YORK
(D.B.758, P.553; P.B.11, P.677)

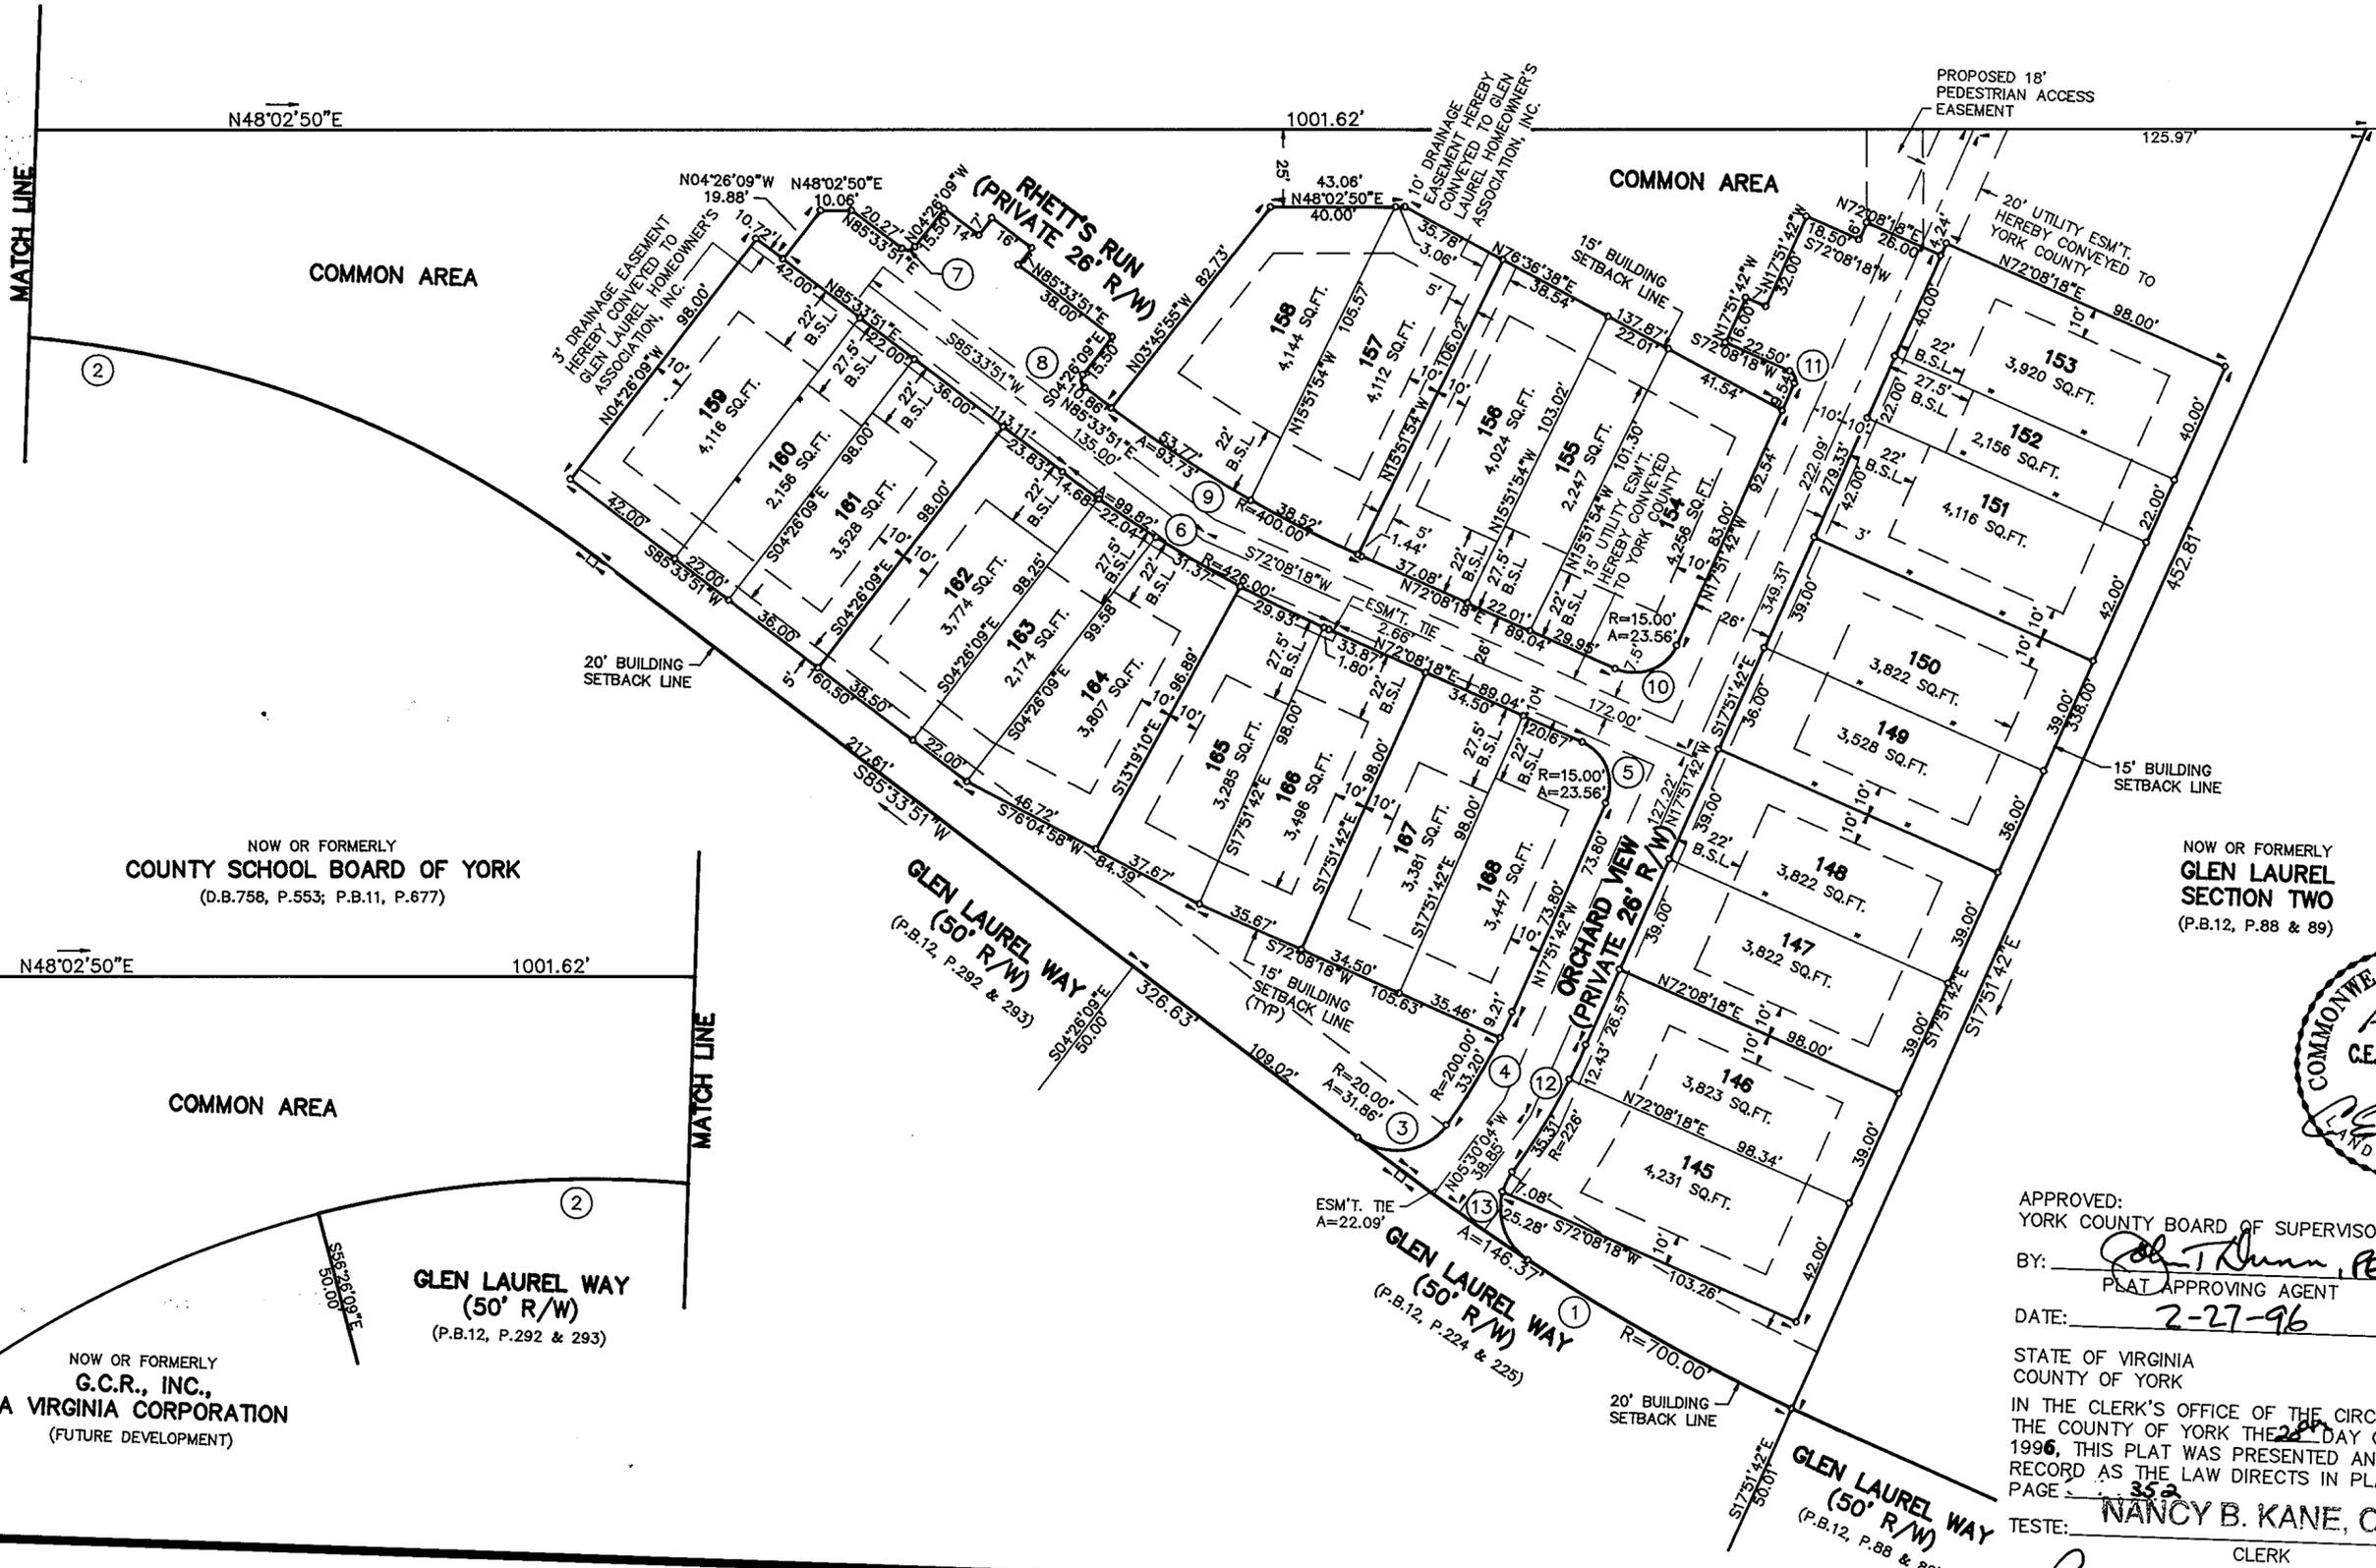

NOW OR FORMERLY
COUNTY SCHOOL BOARD OF YORK
(D.B.758, P.553; P.B.11, P.677)

NOW OR FORMERLY
GLEN LAUREL SECTION TWO
(P.B.12, P.88 & 89)

NOW OR FORMERLY
G.C.R., INC.,
A VIRGINIA CORPORATION
(FUTURE DEVELOPMENT)

GLEN LAUREL WAY (50' R/W)
(P.B.12, P.292 & 293)

GLEN LAUREL WAY (50' R/W)
(P.B.12, P.224 & 225)

GLEN LAUREL WAY (50' R/W)
(P.B.12, P.88 & 89)



APPROVED:
YORK COUNTY BOARD OF SUPERVISORS

BY: *Robert J. ...*
PLAT APPROVING AGENT

DATE: 2-27-96

STATE OF VIRGINIA
COUNTY OF YORK
IN THE CLERK'S OFFICE OF THE CIRCUIT COURT FOR
THE COUNTY OF YORK THE 27th DAY OF Feb
1996, THIS PLAT WAS PRESENTED AND ADMITTED TO
RECORD AS THE LAW DIRECTS IN PLAT BOOK 12,
PAGE 352

TESTE: **NANCY B. KANE, CLERK**

BY: *Arnette Meadows*
CLERK