


PLAT OF BOUNDARY LINE ADJUSTMENT

BETWEEN LOT 1 & LOT 2
DIVISION OF THE PROPERTY OF
CECIL G. MOORE
P.B. 12 , PAGE 368
POQUOSON, VIRGINIA
APRIL 22, 1996

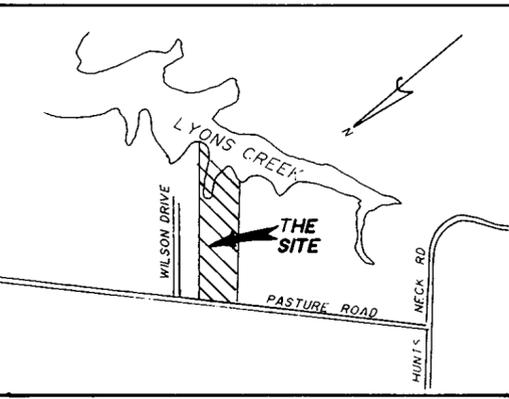

VICINITY MAP SCALE: 1"=1000'

THE LAND EMBRACED IN THIS BOUNDARY LINE ADJUSTMENT IS IN THE NAMES OF :
LOT 1 & LOT 2


C.G. MOORE & PEGGY S. MOORE AND WAS ACQUIRED FROM C.W. PHILLIPS, WIDOWER BY DEED DATED JANUARY 29, 1976 AND RECORDED IN DEED BOOK 284, PAGE 27 IN THE CLERKS OFFICE FOR THE CIRCUIT COURT OF THE COUNTY OF YORK.

THIS IS TO CERTIFY THAT THIS BOUNDARY LINE ADJUSTMENT IS WITH THE FREE CONSENT AND IN ACCORDANCE WITH THE DESIRES AND WISHES OF THE UNDERSIGNED OWNERS

C.G. Moore
C.G. MOORE (SOLE SURVIVOR)

STATE OF VIRGINIA
CITY / COUNTY OF NEWPORT NEWS TO WIT :
I, EVA D. HINDS, A NOTARY PUBLIC IN AND FOR THE CITY AND STATE AFORESAID, DO HEREBY CERTIFY THAT THE PERSONS WHOSE NAMES ARE SIGNED TO THE FOREGOING WRITING HAVE ACKNOWLEDGED THE SAME BEFORE ME IN MY CITY AND STATE AFORESAID.
GIVEN UNDER MY HAND THIS 22nd DAY OF April, 1996.
MY COMMISSION EXPIRES : July 31, 1998
Eva D. Hinds
NOTARY PUBLIC

TO THE BEST OF MY KNOWLEDGE AND BELIEF, ALL THE REQUIREMENTS AS SET FORTH IN THE ORDINANCE FOR APPROVING PLATS OF BOUNDARY LINE ADJUSTMENT FOR RECORDATION IN THE CITY OF POQUOSON, VIRGINIA HAVE BEEN COMPLIED WITH.
David P. Campbell
DAVID P. CAMPBELL, L.S.

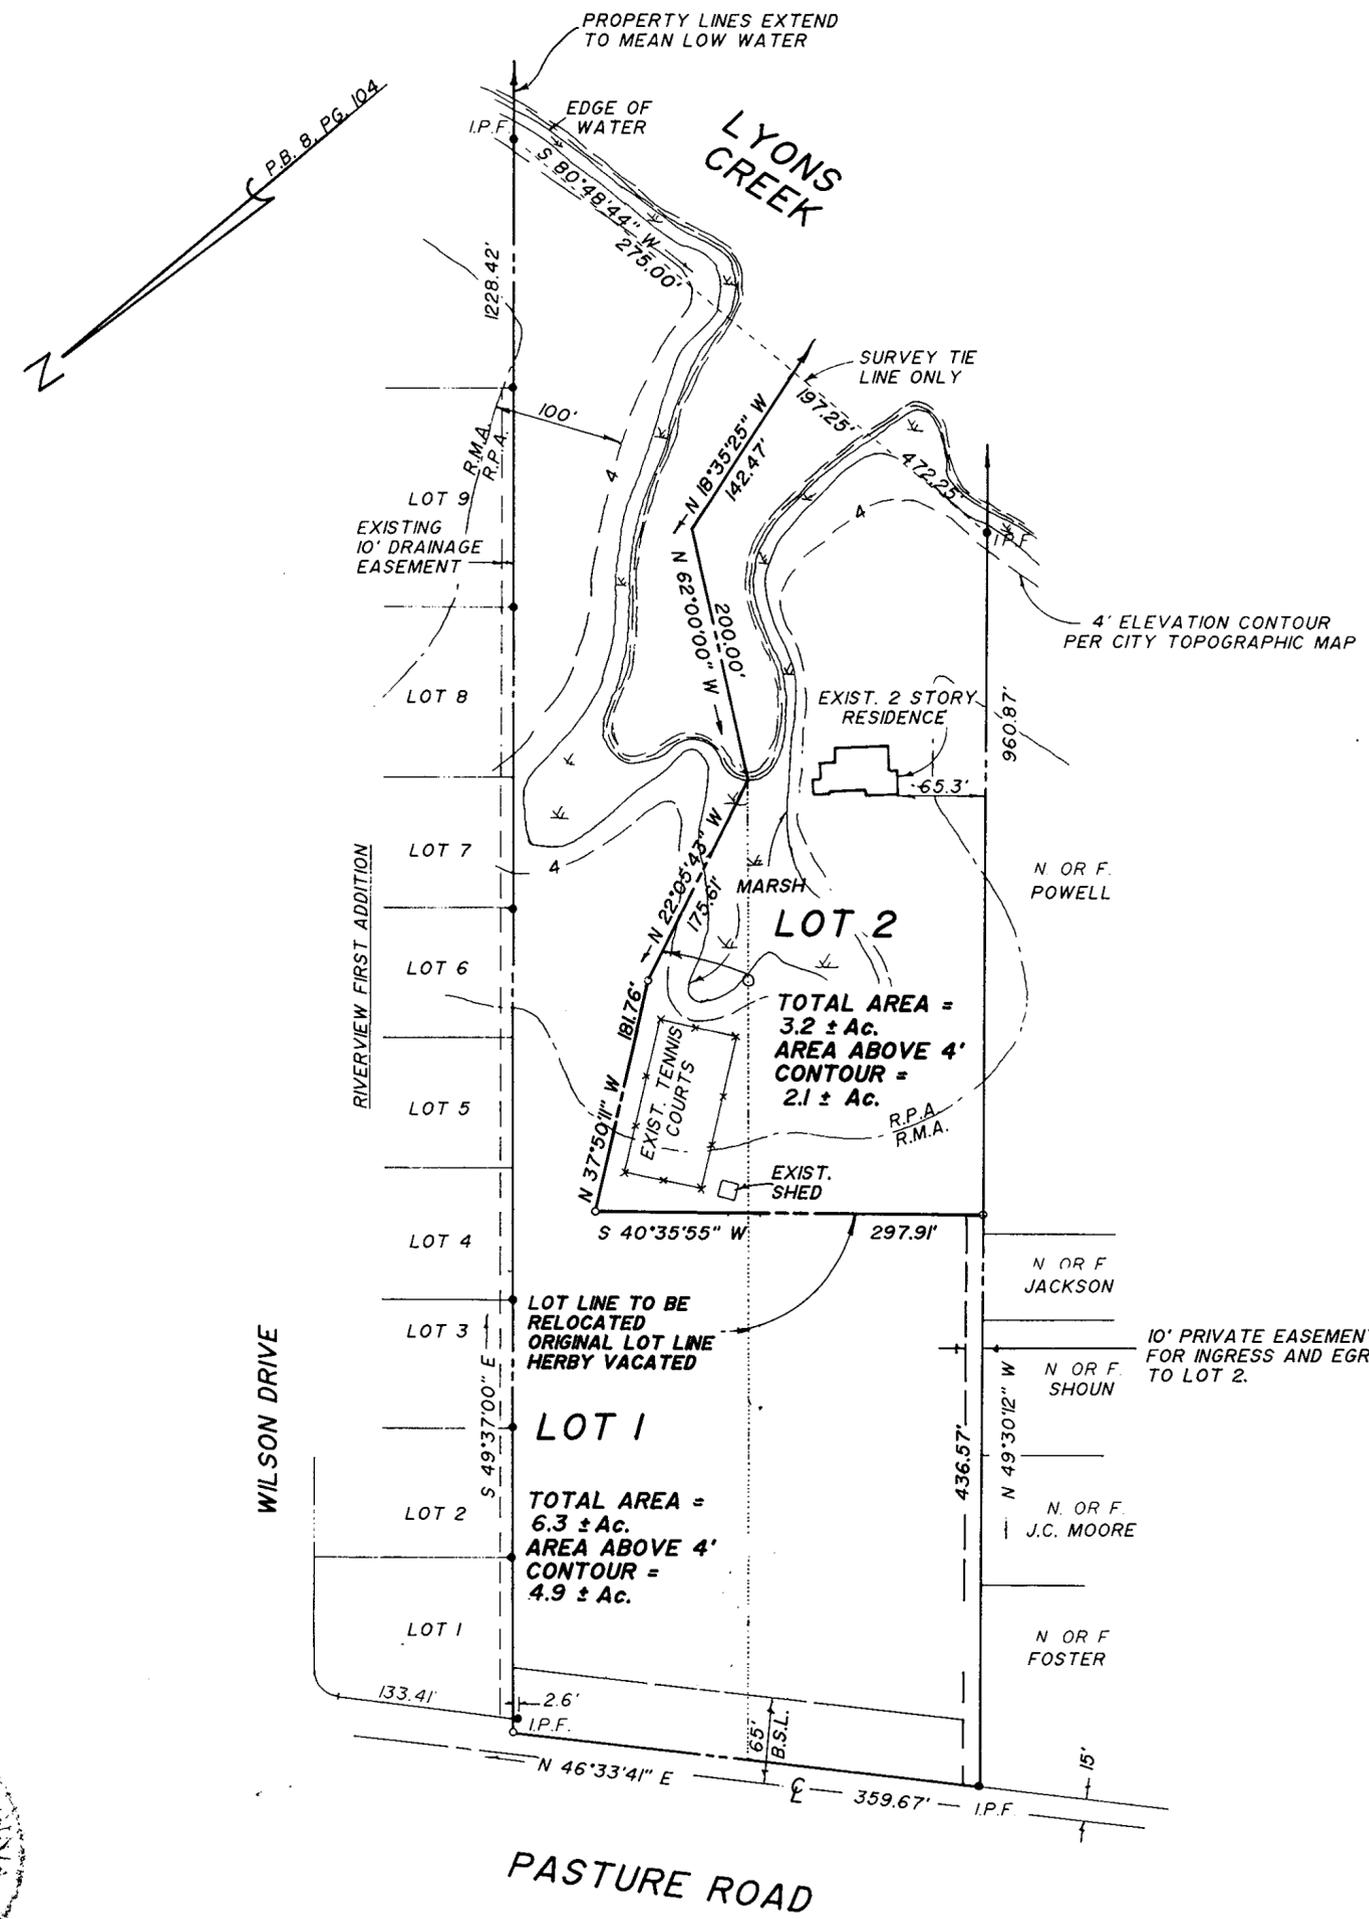

CAMPBELL LAND SURVEYING, INC.
7406 GEORGE WASHINGTON MEMORIAL HIGHWAY
GRAFTON, VIRGINIA 23692
890-0837
SCALE: 1" = 100'

TOTAL AREA OF LOTS: 9.5 ± Ac.
ZONING: R-S
F.I.R.M. ZONE: AE (510183 0004 D)

LEGEND

PROPERTY LINE	---
BUILDING SETBACK LINE	---
EASEMENT LINE	---
IRON PIPE FOUND	—●—
IRON ROD SET	—○—

APPROVED FOR
CITY OF POQUOSON
Robert M. Murphy 4/22/96
ROBERT M. MURPHY - CITY MANAGER DATE

STATE OF VIRGINIA
COUNTY OF YORK
IN THE CLERKS OFFICE OF THE CIRCUIT COURT FOR THE COUNTY OF YORK, THE 22nd OF April 1996, THIS MAP WAS PRESENTED AND ADMITTED TO RECORD AS THE LAW DIRECTS, IN PLAT BOOK PAGE 367
NANCY B. KANE, CLERK
TESTE: *Nancy B. Kane* CLERK