


VDOT STATE ROUTE 171
 PROJ. #0171-189-101, PE-101,
 R/W-202, C-502

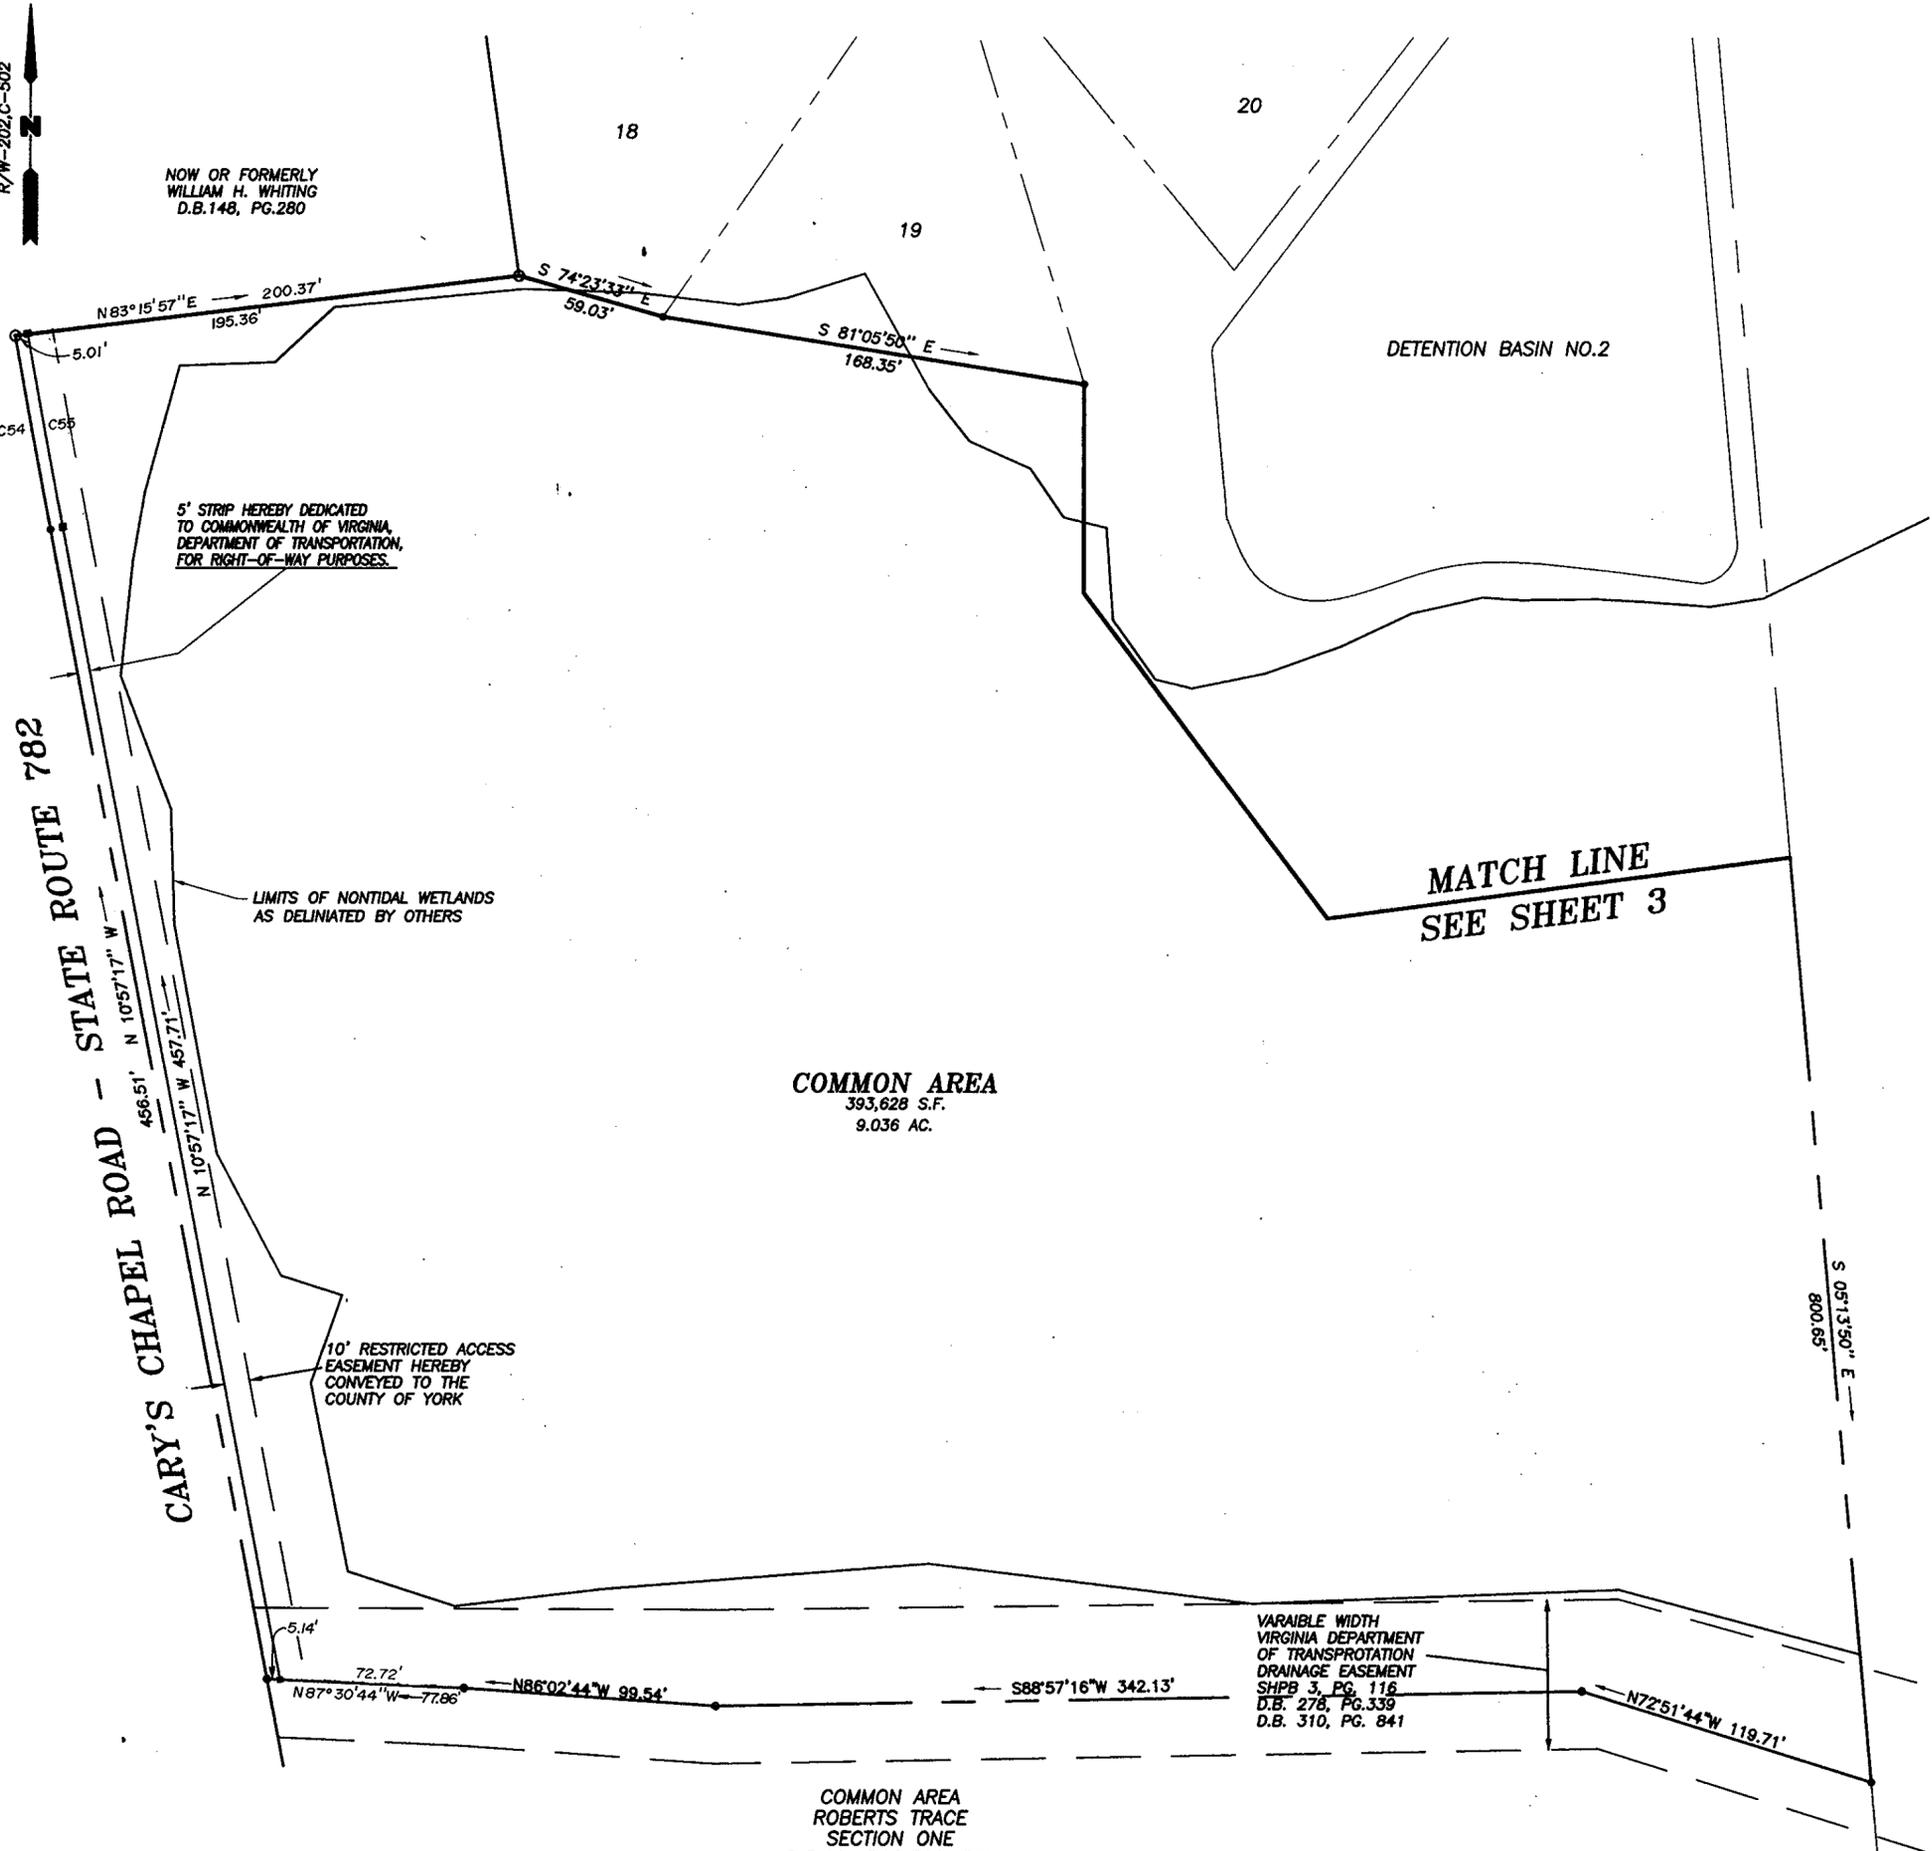

PLAT OF SUBDIVISION

YORK COLONY

BETHEL MAGISTERIAL DISTRICT

COUNTY OF YORK, VIRGINIA

DATE: 11/17/97 SHEET 4 OF 4 SCALE: 1"=50'

PROJECT NO: 95-006 DRAWN BY: PAUL MICHAEL

SA SLEDD & ASSOCIATES, P.C.
 ENGINEERS PLANNERS SURVEYORS
 11832 ROCK LANDING DRIVE, SUITE 203
 NEWPORT NEWS, VIRGINIA 23606
 (757) 873-3386




NOW OR FORMERLY
 A. B. SOUTHALL, JR.
 D.B. 208, PG. 368

APPROVED:
YORK COUNTY BOARD OF SUPERVISORS
 BY: John T. Quinn, PE
 PLAT APPROVING AGENT
 DATE: 1-20-98

STATE OF VIRGINIA
 COUNTY OF YORK
 IN THE CLERK'S OFFICE OF THE CIRCUIT COURT FOR
 THE COUNTY OF YORK, THE 21st DAY OF JANUARY, 1998.
 THIS MAP WAS PRESENTED AND ADMITTED TO RECORD AS
 THE LAW DIRECTS IN PLAT BOOK 12, PAGE 559.

TESTE: **NANCY B. KANE, CLERK**
 CLERK

BY: Kristen N. Peltier

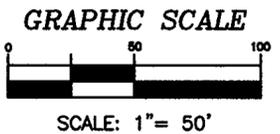

- LEGEND**
- INDICATES IRON PIPE TO BE SET
 - ▨ INDICATES VARIABLE WIDTH SIGHT EASEMENT HEREBY CONVEYED TO THE COUNTY OF YORK
 - INDICATES IRON PIPE FOUND
 - INDICATES MONUMENTS TO BE SET