


- LEGEND:**
 ● DENOTES IRON PINS SET
 ○ DENOTES IRON PINS OR PIPES FOUND
- NOTES:**
1. THE LAND EMBRACED WITHIN THE BOUNDARY OF THIS SUBDIVISION IS NOT IN A RESOURCE PROTECTION AREA OR RESOURCE MANAGEMENT AREA.
 2. YC-126
E12,089,688.687
N3,567,512.061
 3. ALL STORM DRAINAGE PIPES NOT IN A V.D.O.T. RIGHT-OF-WAY WILL BE OWNED AND MAINTAINED BY THE GABLES OF YORK COUNTY COMMUNITY ASSOCIATION, INC.
 4. PROPERTY IS ZONED RMF (MULTI-FAMILY RESIDENTIAL).

CURVE TABLE

NO.	RADIUS	DELTA	ARC	TANGENT	CHORD	CHORD BRG.
1	9.00'	90°00'00"	14.14'	9.00'	12.73'	S68°35'33"W
2	9.00'	90°00'00"	14.14'	9.00'	12.73'	N21°24'27"W
3	231.00'	14°00'00"	56.44'	28.36'	56.30'	N59°24'27"W
4	3.50'	92°45'52"	5.67'	3.67'	5.07'	S81°12'37"W
5	3.50'	82°14'09"	5.02'	3.06'	4.60'	N06°17'23"W
6	16.50'	83°09'38"	23.95'	14.64'	21.90'	N05°49'38"W
7	305.00'	12°09'38"	64.73'	32.49'	64.61'	N29°40'22"E
8	199.00'	09°10'52"	31.89'	15.98'	31.85'	S51°59'53"E
9	3.50'	91°19'08"	5.58'	3.58'	5.01'	N77°45'07"E
10	3.50'	90°00'00"	5.50'	3.50'	4.95'	S21°24'27"E

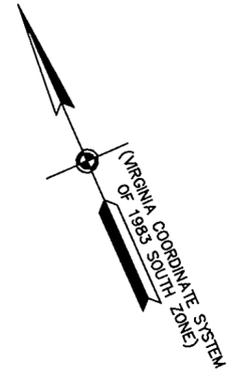

THE GABLES OF YORK COUNTY
 SECTION FOUR
 (P.B.12, P.371)
 BETHEL DISTRICT - COUNTY OF YORK, VIRGINIA

THE SIRINE GROUP, LTD.
 SURVEYORS • ENGINEERS • PLANNERS
 4794 GEORGE WASHINGTON MEMORIAL HIGHWAY
 U.S. ROUTE 17
 P.O. BOX 450
 WHITE MARSH, VIRGINIA 23183

SCALE: 1" = 40' MAY 7, 1998

0 20 40 80 120 160 FEET
 GRAPHIC SCALE

VICINITY MAP SCALE: 1" = 2000'

THE PLATTING OF THE LAND HEREON SHOWN IS WITH THE FREE CONSENT AND IN ACCORDANCE WITH THE DESIRE OF THE UNDERSIGNED OWNERS, PROPRIETORS, AND TRUSTEES.

TERRY/PETERSON RESIDENTIAL TWO, L.L.C., A VIRGINIA LIMITED LIABILITY COMPANY

BY: JOHN H. PETERSON, JR. DATE: 7/13/98
OPERATING MANAGER

STATE OF VIRGINIA, COUNTY OF YORK, TO WIT:

I, Donna Y. Watts, A NOTARY PUBLIC IN AND FOR THE COUNTY AND STATE AFORESAID, DO HEREBY CERTIFY THAT THE ABOVE NAMED PERSONS WHOSE NAMES ARE SIGNED TO THE FOREGOING WRITING HAVE ACKNOWLEDGED THE SAME BEFORE ME IN MY COUNTY AND STATE AFORESAID.

GIVEN UNDER MY HAND THIS 13th DAY OF July, 1998.

Donna Y. Watts
NOTARY PUBLIC

MY COMMISSION EXPIRES: 4/30/01

TO THE BEST OF MY KNOWLEDGE AND BELIEF, ALL THE REQUIREMENTS AS SET FORTH IN THE ORDINANCE FOR APPROVING PLATS OF SUBDIVISIONS IN THE COUNTY OF YORK, VIRGINIA, HAVE BEEN COMPLIED WITH, INCLUDING A CLOSURE OF NOT LESS THAN 1'/20,000'.


THIS IS TO CERTIFY THAT THE LAND EMBRACED IN THIS SUBDIVISION IS IN THE NAME OF TERRY/PETERSON RESIDENTIAL TWO, L.L.C., A VIRGINIA LIMITED LIABILITY COMPANY AND WAS ACQUIRED FROM SECOND YORK LIMITED PARTNERSHIP, A LIMITED PARTNERSHIP BY DEED DATED APRIL 25, 1996 AND RECORDED IN THE CLERK'S OFFICE OF THE CIRCUIT COURT FOR THE COUNTY OF YORK IN DEED BOOK 895, PAGE 289, AND FROM YORK ASSOCIATES LIMITED PARTNERSHIP, A LIMITED PARTNERSHIP BY DEED DATED APRIL 25, 1996 AND RECORDED IN THE CLERK'S OFFICE OF THE CIRCUIT COURT FOR THE COUNTY OF YORK, VIRGINIA IN DEED BOOK 895, PAGE 289. I CERTIFY THAT THE MONUMENTS AND THE IRON PINS AS SHOWN ON THIS PLAT WILL BE SET ON OR BEFORE DECEMBER 31, 1998.

C.E. Newbaker III 7-9-98
C.E. NEWBAKER III, L.S.# 1380 DATE



WATER: EACH LOT WITHIN THIS SUBDIVISION IS SERVED BY PUBLIC WATER PROVIDED BY THE CITY OF NEWPORT NEWS.

SEWER: EACH LOT WITHIN THIS SUBDIVISION IS SERVED BY PUBLIC SEWER PROVIDED BY THE COUNTY OF YORK.

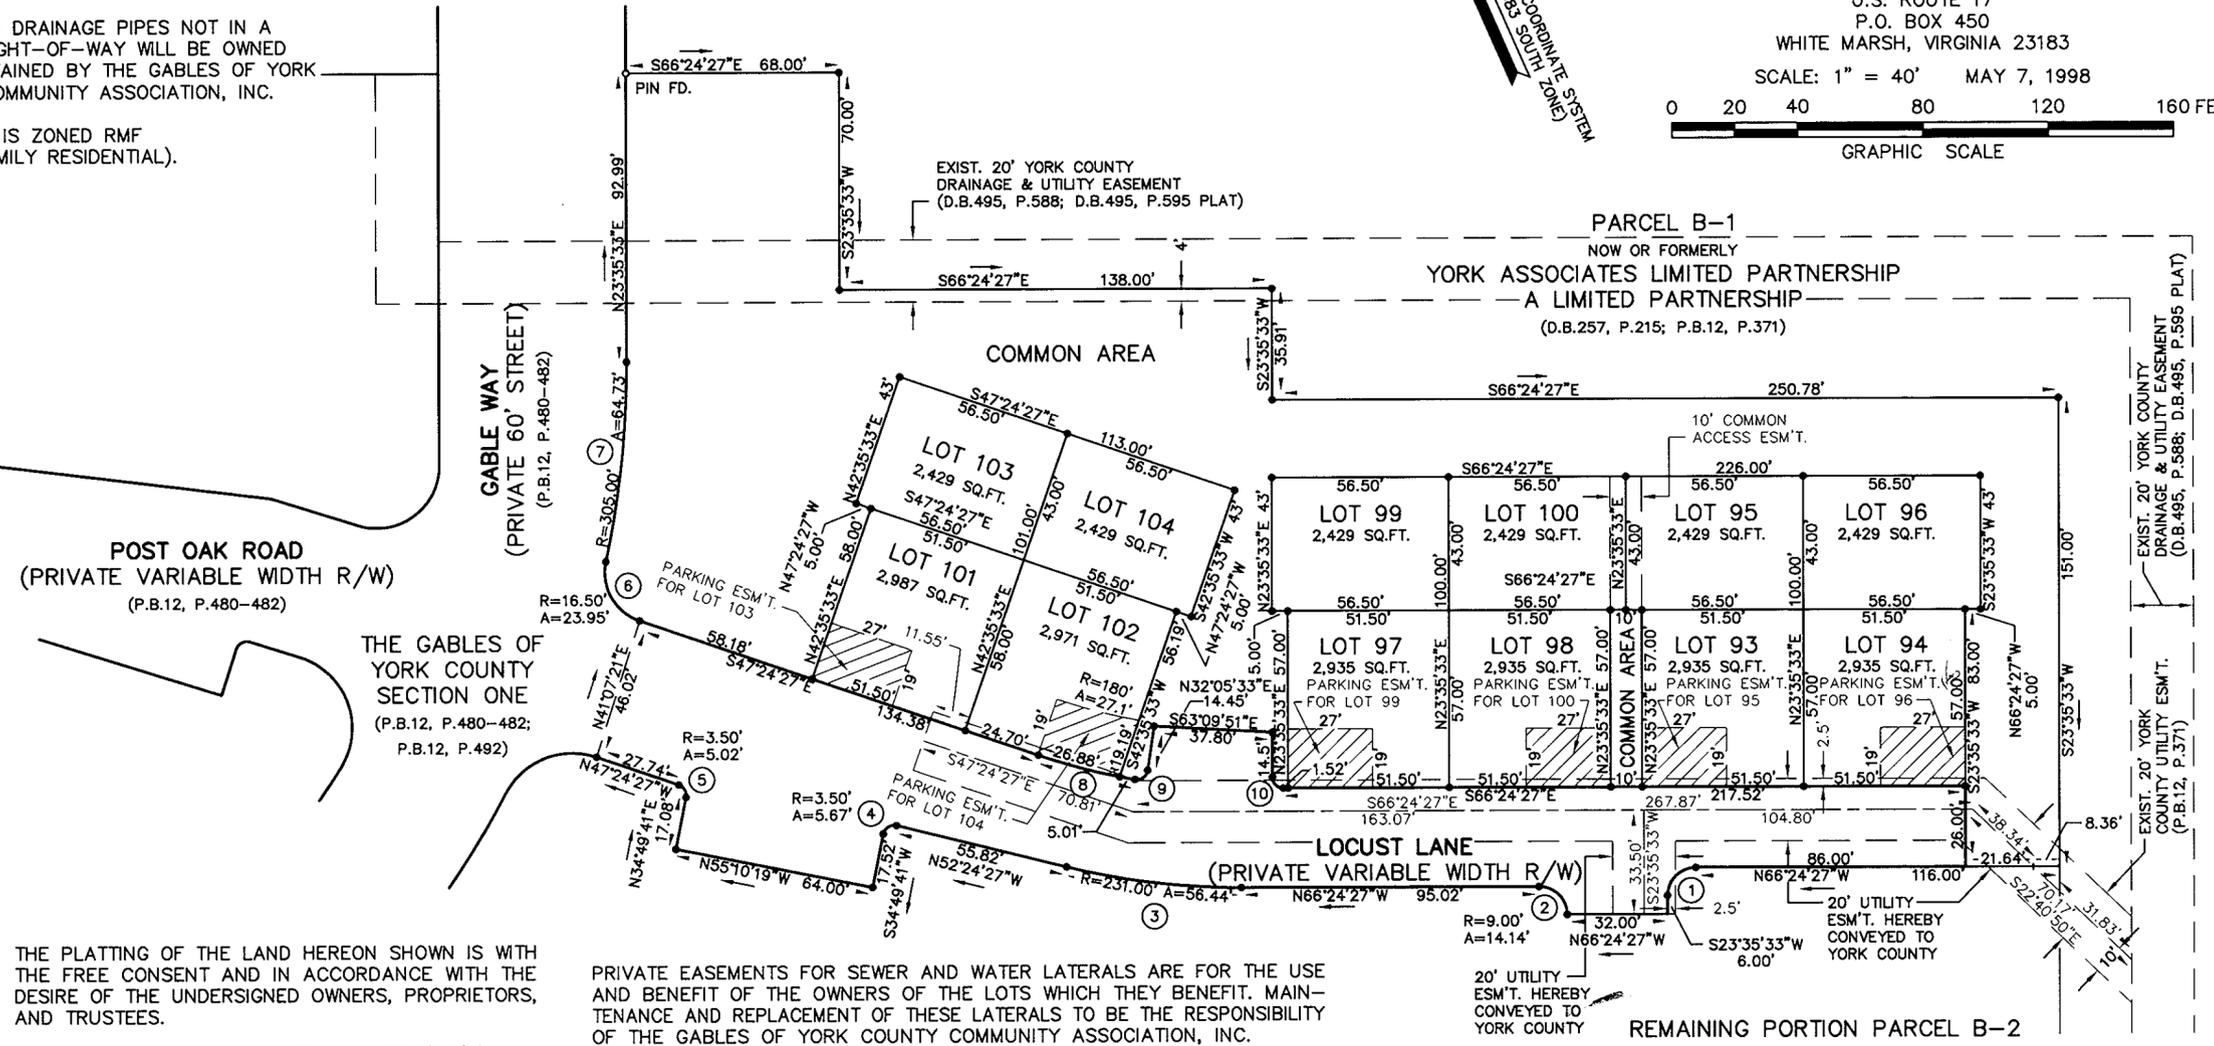

THE PLATTING OF THE LAND HEREON SHOWN IS WITH THE FREE CONSENT AND IN ACCORDANCE WITH THE DESIRE OF THE UNDERSIGNED OWNERS, PROPRIETORS, AND TRUSTEES.

H. MAC WEAVER, II AND JOSEPH W. KESTERSON TRUSTEES FOR CRESTAR BANK (D.B.895, P.292)

BY: H. Mac Weaver II DATE: 7/16/98
H. MAC WEAVER, II OR JOSEPH W. KESTERSON APRIL 22, 1996 EITHER OF WHOM MAY ACT

STATE OF VIRGINIA, COUNTY OF YORK, TO WIT:

I, Madonna W. Monell, A NOTARY PUBLIC IN AND FOR THE COUNTY AND STATE AFORESAID, DO HEREBY CERTIFY THAT THE ABOVE NAMED PERSONS WHOSE NAMES ARE SIGNED TO THE FOREGOING WRITING HAVE ACKNOWLEDGED THE SAME BEFORE ME IN MY COUNTY AND STATE AFORESAID.

GIVEN UNDER MY HAND THIS 16th DAY OF July, 1998.

Madonna W. Monell
NOTARY PUBLIC

MY COMMISSION EXPIRES: 12-31-98

NOTE: ALL PRIVATE DRAINAGE EASEMENTS ARE TO BE DEDICATED TO THE GABLES OF YORK COUNTY COMMUNITY ASSOCIATION, INC. (D.B.954, P.76-142)

AREA WITHIN LOTS = 32,272 SQ.FT. OR 0.741 ACRE
 AREA WITHIN COMMON AREA = 32,659 SQ.FT. OR 0.749 ACRE
 RIGHT-OF-WAY AREA = 16,893 SQ.FT. OR 0.388 ACRE
 TOTAL SUBDIVIDED AREA = 81,824 SQ.FT. OR 1.878 ACRES

PRIVATE EASEMENTS FOR SEWER AND WATER LATERALS ARE FOR THE USE AND BENEFIT OF THE OWNERS OF THE LOTS WHICH THEY BENEFIT. MAINTENANCE AND REPLACEMENT OF THESE LATERALS TO BE THE RESPONSIBILITY OF THE GABLES OF YORK COUNTY COMMUNITY ASSOCIATION, INC.

DRAINAGE AND UTILITY EASEMENTS CONVEYED TO THE COUNTY BY RECORDATION OF THIS PLAT SHALL BE EXCLUSIVE TO THE COUNTY, UNLESS OTHERWISE NOTED. CONVEYANCE OF SUCH EASEMENTS TO THE COUNTY ALSO INCLUDE; (i) THE COUNTY'S RIGHT OF INGRESS AND EGRESS OVER THE OWNER'S LAND ADJACENT TO THE EASEMENTS AS NECESSARY TO INSPECT, MAINTAIN AND OPERATE THE COUNTY'S FACILITIES WITHIN THE EASEMENT AND; (ii) THE RIGHT OF THE COUNTY TO ASSIGN TO OTHERS FROM TIME TO TIME THE RIGHT TO LOCATE FACILITIES THEREIN SERVING THE PUBLIC, INCLUDING, BUT NOT LIMITED TO, WATER, ELECTRIC, TELEPHONE, COMMUNICATIONS, AND GAS UTILITY FACILITIES.

NOTE: THIS PROPERTY LIES IN ZONE X, (WHITE), AREAS DETERMINED TO BE OUTSIDE 500-YEAR FLOOD PLAIN AS SHOWN ON FLOOD INSURANCE RATE MAP FOR YORK COUNTY, VIRGINIA, COMM. NO. 510182 0043B, 12/16/88.

DEDICATION OF COMMON AREAS

TERRY/PETERSON RESIDENTIAL TWO, L.L.C., IN RECORDING THIS PLAT OF THE GABLES OF YORK COUNTY, SECTION FOUR, HAS DESIGNATED CERTAIN AREAS AS COMMON AREA, PARKING, ETC., INTENDED FOR USE BY THE HOMEOWNERS IN THE GABLES OF YORK COUNTY FOR RECREATION AND OTHER RELATED ACTIVITIES.

THE DESIGNATED AREAS ARE NOT DEDICATED HEREBY FOR USE BY THE GENERAL PUBLIC, BUT ARE DEDICATED TO THE COMMON USE AND ENJOYMENT OF THE HOMEOWNERS IN THE GABLES OF YORK COUNTY.

NOTE:
 "THE STREETS SHOWN HEREON ARE PRIVATE, MAY NOT MEET STATE STANDARDS, AND WILL NOT BE MAINTAINED BY EITHER THE COMMONWEALTH OF VIRGINIA OR THE COUNTY OF YORK. MAINTENANCE OF THE ROADS AND RIGHTS-OF-WAY SHOWN HEREON ARE THE RESPONSIBILITY OF THE PROPERTY OWNERS ASSOCIATION FOR THE LOTS CREATED BY THIS PLAT."

THE RECORDATION OF THIS PLAT SHALL OPERATE TO TRANSFER TO THE COUNTY OF YORK ANY EASEMENT INDICATED ON THE PLAT FOR DRAINAGE AND/OR SANITARY SEWER TO CREATE A PUBLIC RIGHT-OF-PASSAGE OVER THE SAME, UNLESS OTHERWISE NOTED ON THIS PLAT.

TERRY/PETERSON RESIDENTIAL TWO, L.L.C., A VIRGINIA LIMITED LIABILITY COMPANY (D.B.895, P.289; P.B.12, P.371)

APPROVED:
 YORK COUNTY BOARD OF SUPERVISORS
 BY: John T. Duncan, Jr.
 PLAT APPROVING AGENT
 DATE: 7/31/98

STATE OF VIRGINIA COUNTY OF YORK
 IN THE CLERK'S OFFICE OF THE CIRCUIT COURT FOR THE COUNTY OF YORK THE 31st DAY OF August, 1998, THIS PLAT WAS PRESENTED AND ADMITTED TO RECORD AS THE LAW DIRECTS IN PLAT BOOK 12, PAGE 608.

TESTE: Nancy B. Kane
 CLERK
 BY: Rath

PROPERTY IS A PORTION OF ASSESSOR'S PARCEL NUMBER 38-A1-7B.