
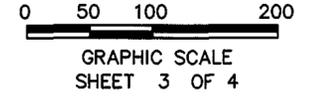


RUNNING MAN SECTION EIGHT


BETHEL MAGISTERIAL DISTRICT
COUNTY OF YORK, VIRGINIA
SCALE: 1" = 100' DATE: 10 MARCH 1999

DAVIS & ASSOCIATES, P.C.
SURVEYORS - PLANNERS
3630 GEORGE WASHINGTON
MEMORIAL HIGHWAY-SUITE "G"
YORKTOWN, VIRGINIA 23693

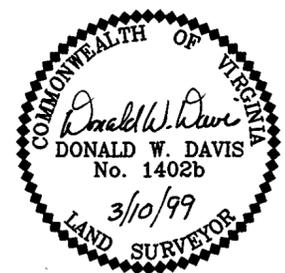

- SYMBOLS -

- DENOTES MINIMUM BUILDING SETBACK LINE
- DENOTES IRON PIPE FOUND
- DENOTES IRON PIPES TO BE SET AT ALL PROPERTY LINE JUNCTURES
- DENOTES CONCRETE MONUMENT FOUND
- DENOTES CONCRETE MONUMENT TO BE SET

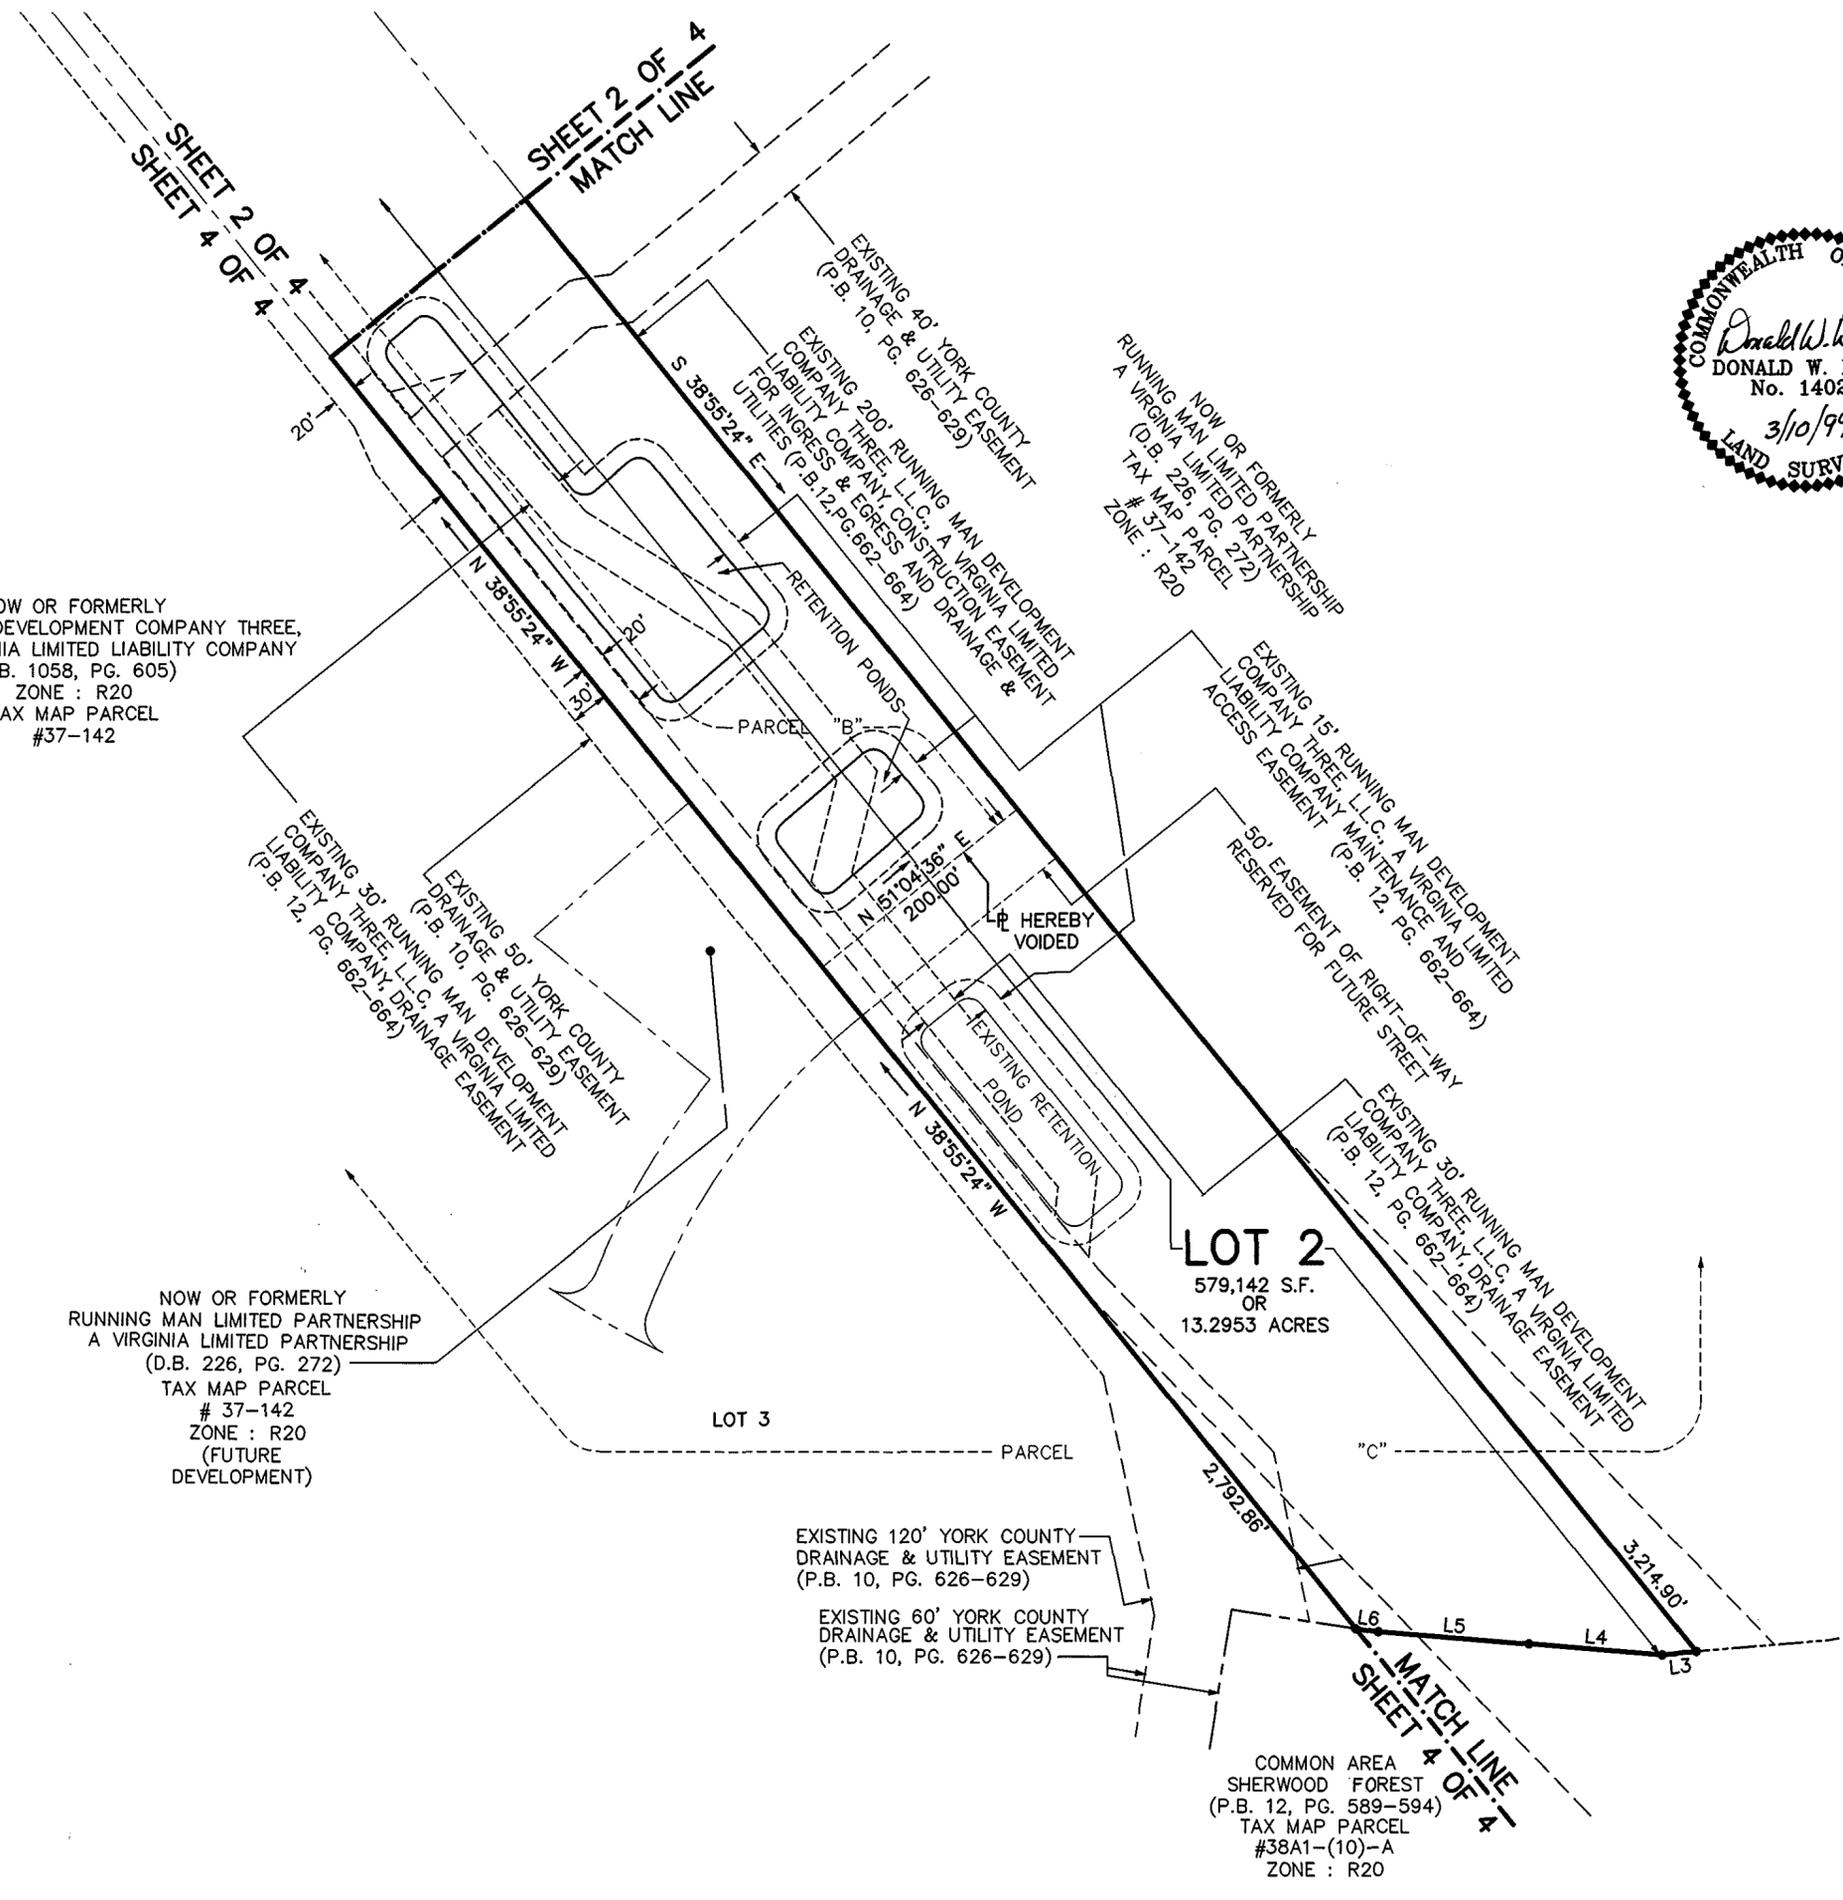

NOW OR FORMERLY
RUNNING MAN DEVELOPMENT COMPANY THREE,
L.L.C., A VIRGINIA LIMITED LIABILITY COMPANY
(D.B. 1058, PG. 605)
ZONE: R20
TAX MAP PARCEL
#37-142

NOW OR FORMERLY
RUNNING MAN LIMITED PARTNERSHIP
A VIRGINIA LIMITED PARTNERSHIP
(D.B. 226, PG. 272)
TAX MAP PARCEL
37-142
ZONE: R20
(FUTURE
DEVELOPMENT)

LOT 2
579,142 S.F.
OR
13.2953 ACRES

COMMON AREA
SHERWOOD FOREST
(P.B. 12, PG. 589-594)
TAX MAP PARCEL
#38A1-(10)-A
ZONE: R20

A P P R O V E D
YORK COUNTY BOARD OF SUPERVISORS

BY: *John T. DeLeon, PE*
PLAT APPROVING AGENT

DATE: 7/15/99

STATE OF VIRGINIA
COUNTY OF YORK
IN THE CLERK'S OFFICE OF THE CIRCUIT
COURT FOR THE COUNTY OF YORK THE 16TH
DAY OF JULY 1999, THIS MAP WAS
PRESENTED AND ADMITTED TO RECORD AS
THE LAW DIRECTS IN PLAT BOOK 13,
PAGE 15.

TESTE: NANCY B. KANE, CLERK
CLERK

BY: *Juan Juan D.C.*