

Filed in the Clerk's Office, Circuit Court, York Co., VA  
 the 20 day of March, 2000

11:40am



Teste: Lynn S. Jenkins, Clerk

N/F JOHN A. MOSCIBY

*Lepia A Bliss*

D.C.

PARCEL A  
 BARBARA A. WILSON HOGGE

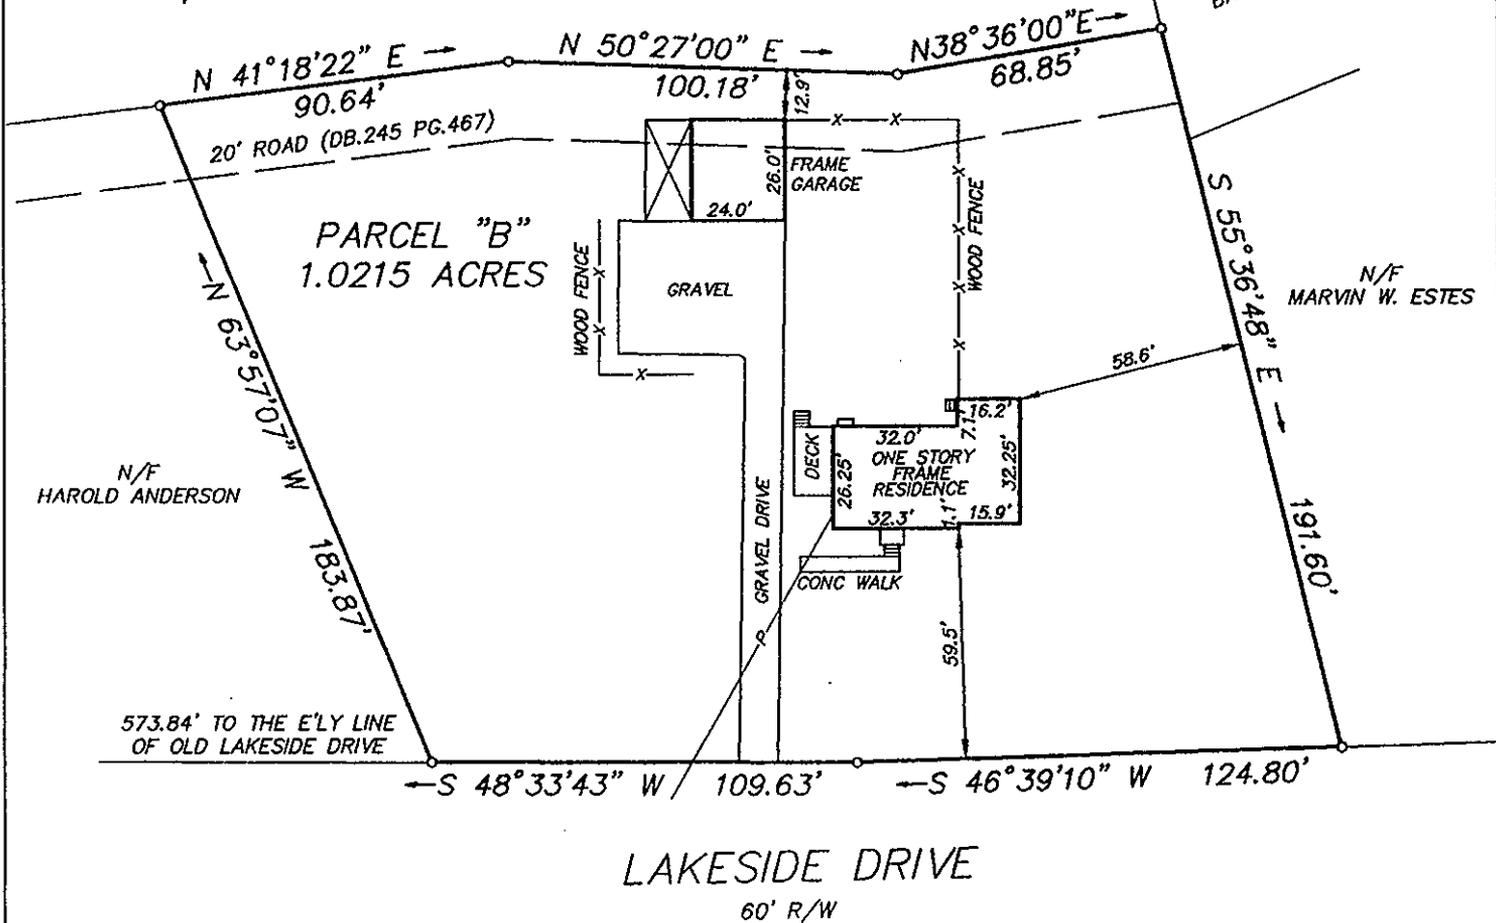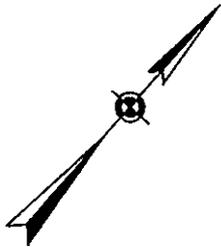

YORK COUNTY  
 APPROVED FOR RECORDATION

BY: *Al Maddalena*  
 TITLE: *Chief Devel. & Comp.*  
 DATE: *3-20-00*

SURVEY PREPARED WITHOUT  
 BENEFIT OF TITLE REPORT



SYMBOLS DENOTE

- PIPE FOUND
- PIPE SET
- ROD FOUND/SET
- CONC. MONUMENT

FLOOD INSURANCE RATE MAP  
 ZONE X  
 COMMUNITY NO. 510182  
 PANEL NO. 0037 B  
 DATE OF FIRM 12/16/88

ADDRESS: # 1609 LAKESIDE DRIVE

PLAT OF THE PROPERTY OF:  
 DOUGLAS A. BETTS & ELLIE A. BETTS

PARCEL OF LAND  
 PARCEL "B"  
 CONTAINING 1.0215 ACRES  
 YORK COUNTY, VIRGINIA

*Edward J. Keller*  
 HEREBY CERTIFY THAT THE SURVEY  
 REPRESENTED BY THIS PLAT WAS  
 MADE ON THIS DATE AND IS  
 CORRECT TO THE BEST OF MY  
 KNOWLEDGE AND BELIEF. THERE  
 ARE NO ENCROACHMENTS OF OTHER  
 BUILDINGS UNLESS SHOWN HEREON.

THOMAS LAND SURVEYING, P.C.  
 753D THIMBLE SHOALS BLVD.  
 NEWPORT NEWS, VIRGINIA 23606  
 TEL. 873-2770

<i>epc</i>	F.B. ---	CODE:	SCALE:	TO:	DATE:
PG. ---	---	99-153	1" = 50'	BETTS	3/15/99