

EXHIBIT 102

SHEET 2 OF 2

PLAT OF

BURNT BRIDGE RUN CONDOMINIUM  
PHASE TWENTY ONE

GRAFTON DISTRICT - COUNTY OF YORK, VIRGINIA

SCALE: 1"=20'

APRIL 25, 2000



**BASGIER and ASSOCIATES**  
A PROFESSIONAL CORPORATION  
ENGINEERS-SURVEYORS-PLANNERS  
572 CENTRAL DRIVE, SUITE 103, VIRGINIA BEACH, VIRGINIA

NOTES:  
ALL BUILDING DIMENSIONS SHOWN HEREON ARE EXTERIOR  
DIMENSIONS AND ARE IN FEET.

THE DESIGNATION OF FEE TITLE AREA IS SUPERSEDED BY  
THE DECLARATION AND IS NOT INTENDED TO IMPLY THAT EXTERIOR  
WALLS, BEARING WALLS AND OTHER COMMON ELEMENTS ARE FEE  
TITLE AREA.

I CERTIFY THAT THIS PLAT COMPLIES WITH THE PROVISIONS OF  
SUBSECTION (C) OF §55-79.58 OF THE CONDOMINIUM ACT  
AND THAT ALL UNITS DEPICTED HEREON HAVE BEEN SUBSTANTIALLY  
COMPLETED.

SIGNED:   
TED A. MENDENHALL  
CERT. No.  
1845  
4-28-00  
LAND SURVEYOR














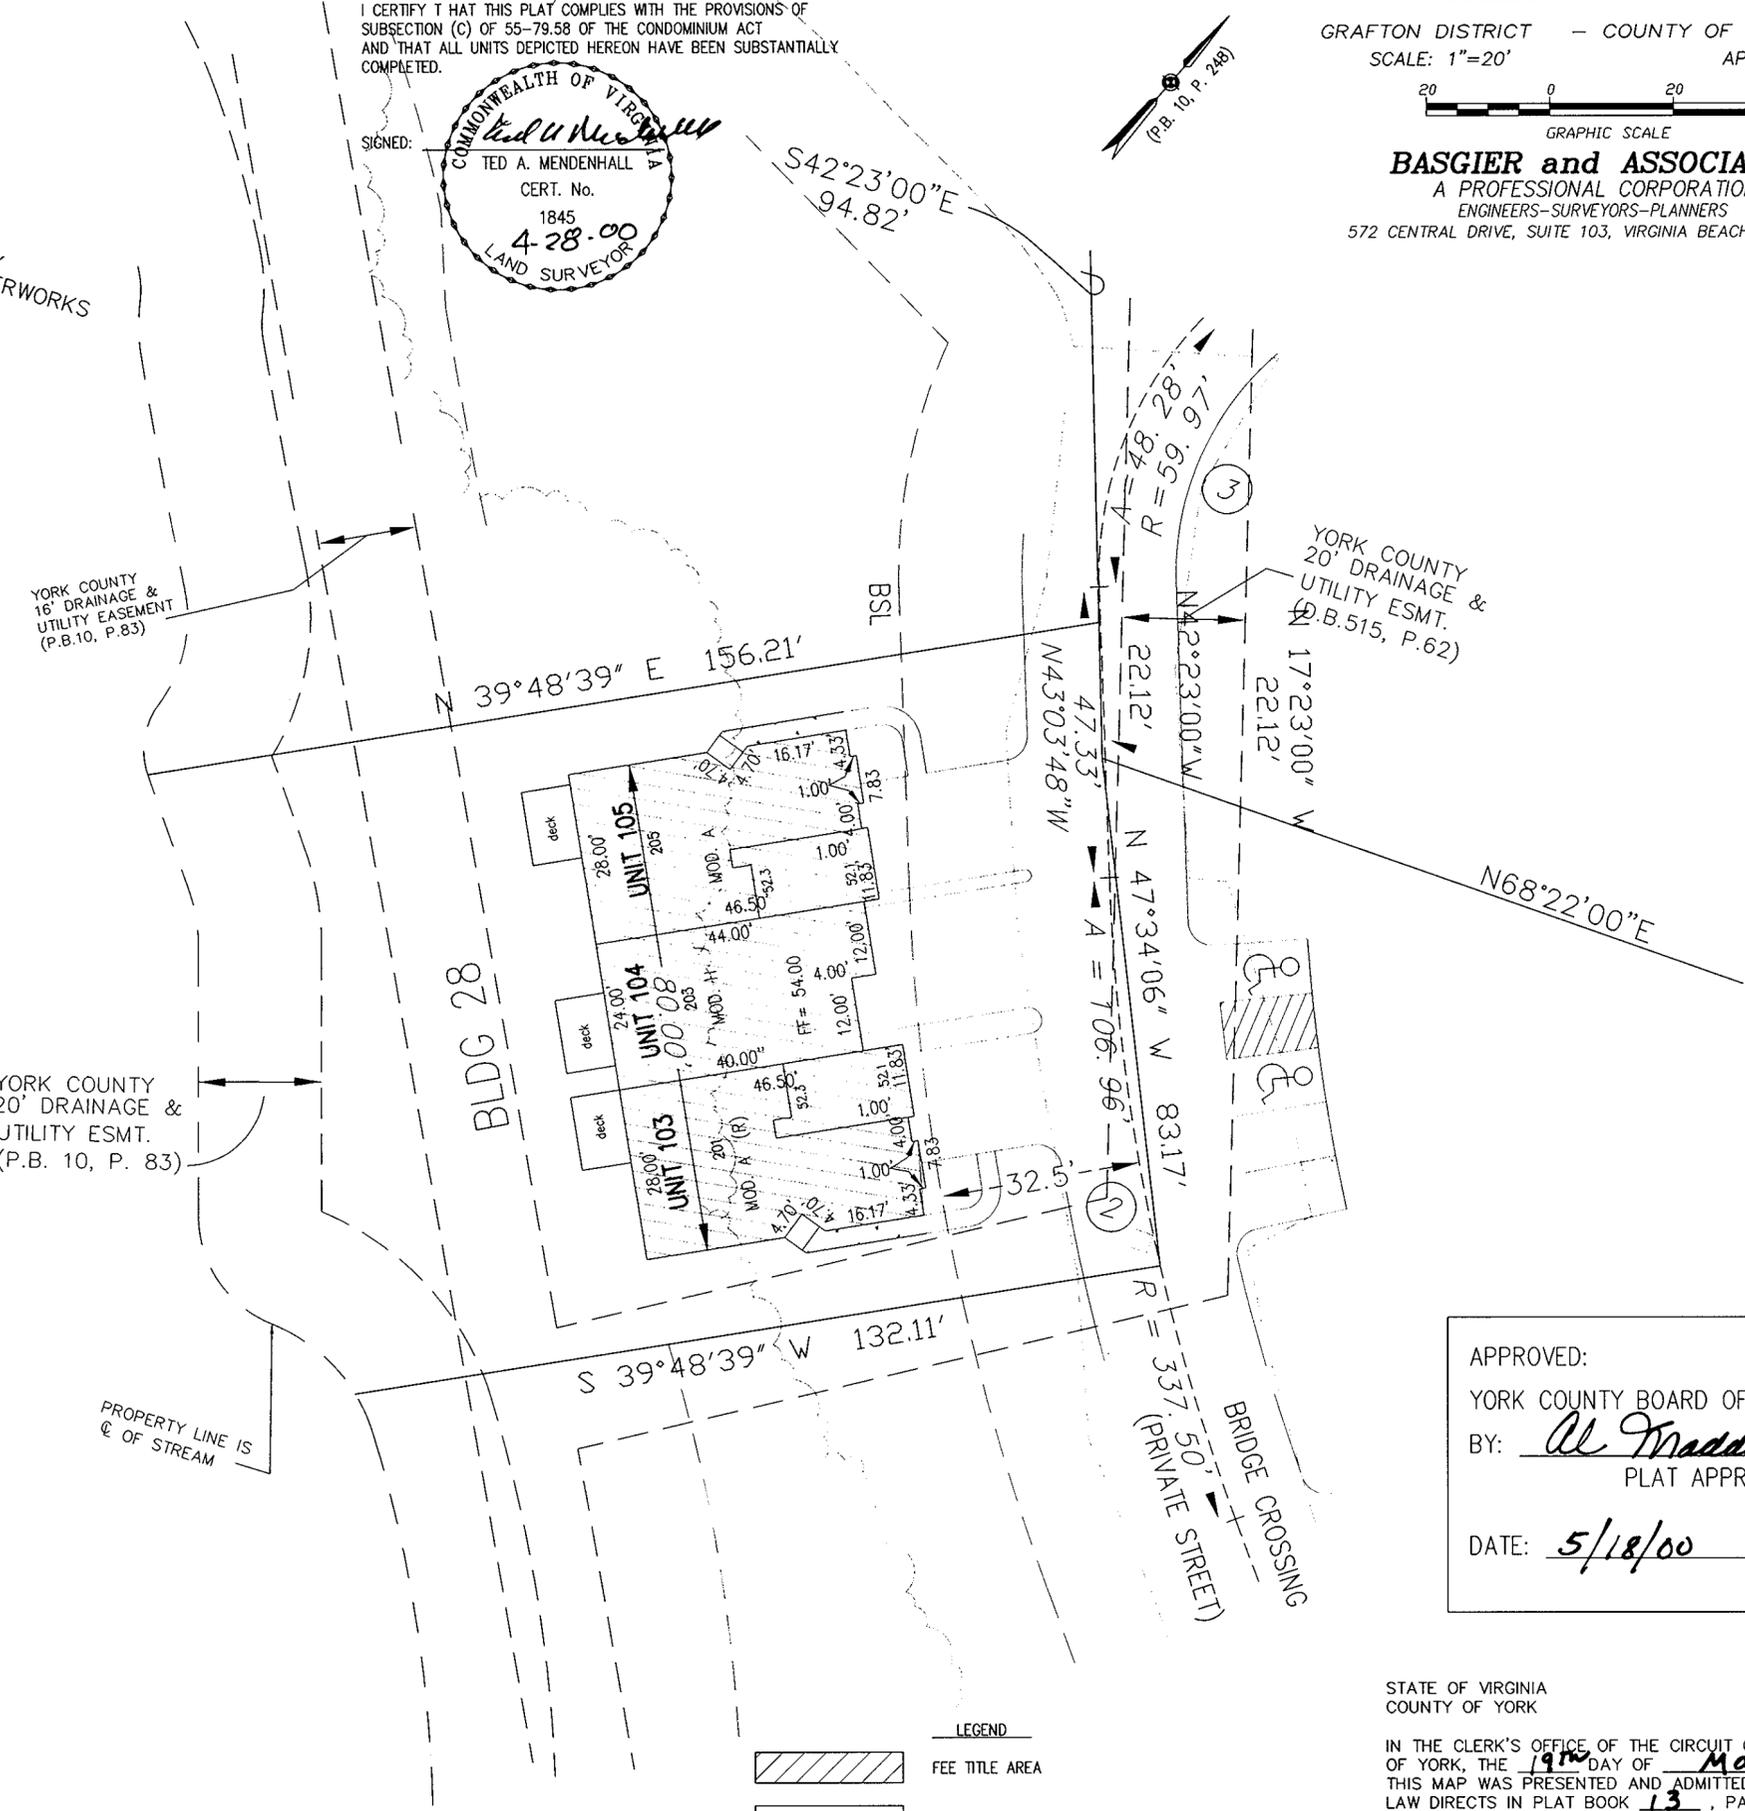

LEGEND  
 FEE TITLE AREA  
 COMMON ELEMENTS

APPROVED:  
YORK COUNTY BOARD OF SUPERVISORS  
BY: Al Maddalena  
PLAT APPROVING AGENT  
DATE: 5/18/00

STATE OF VIRGINIA  
COUNTY OF YORK  
IN THE CLERK'S OFFICE OF THE CIRCUIT COURT OF THE COUNTY OF YORK, THE 19th DAY OF May, 2000  
THIS MAP WAS PRESENTED AND ADMITTED TO RECORD AS THE LAW DIRECTS IN PLAT BOOK 13, PAGE 133.  
TESTE: Lynn S. Jenkins  
BY: Carole Hughes D.C.